



H:\CT\97125\SDSK\7125706B.DWG - PLOT SCALE = 1 : 1

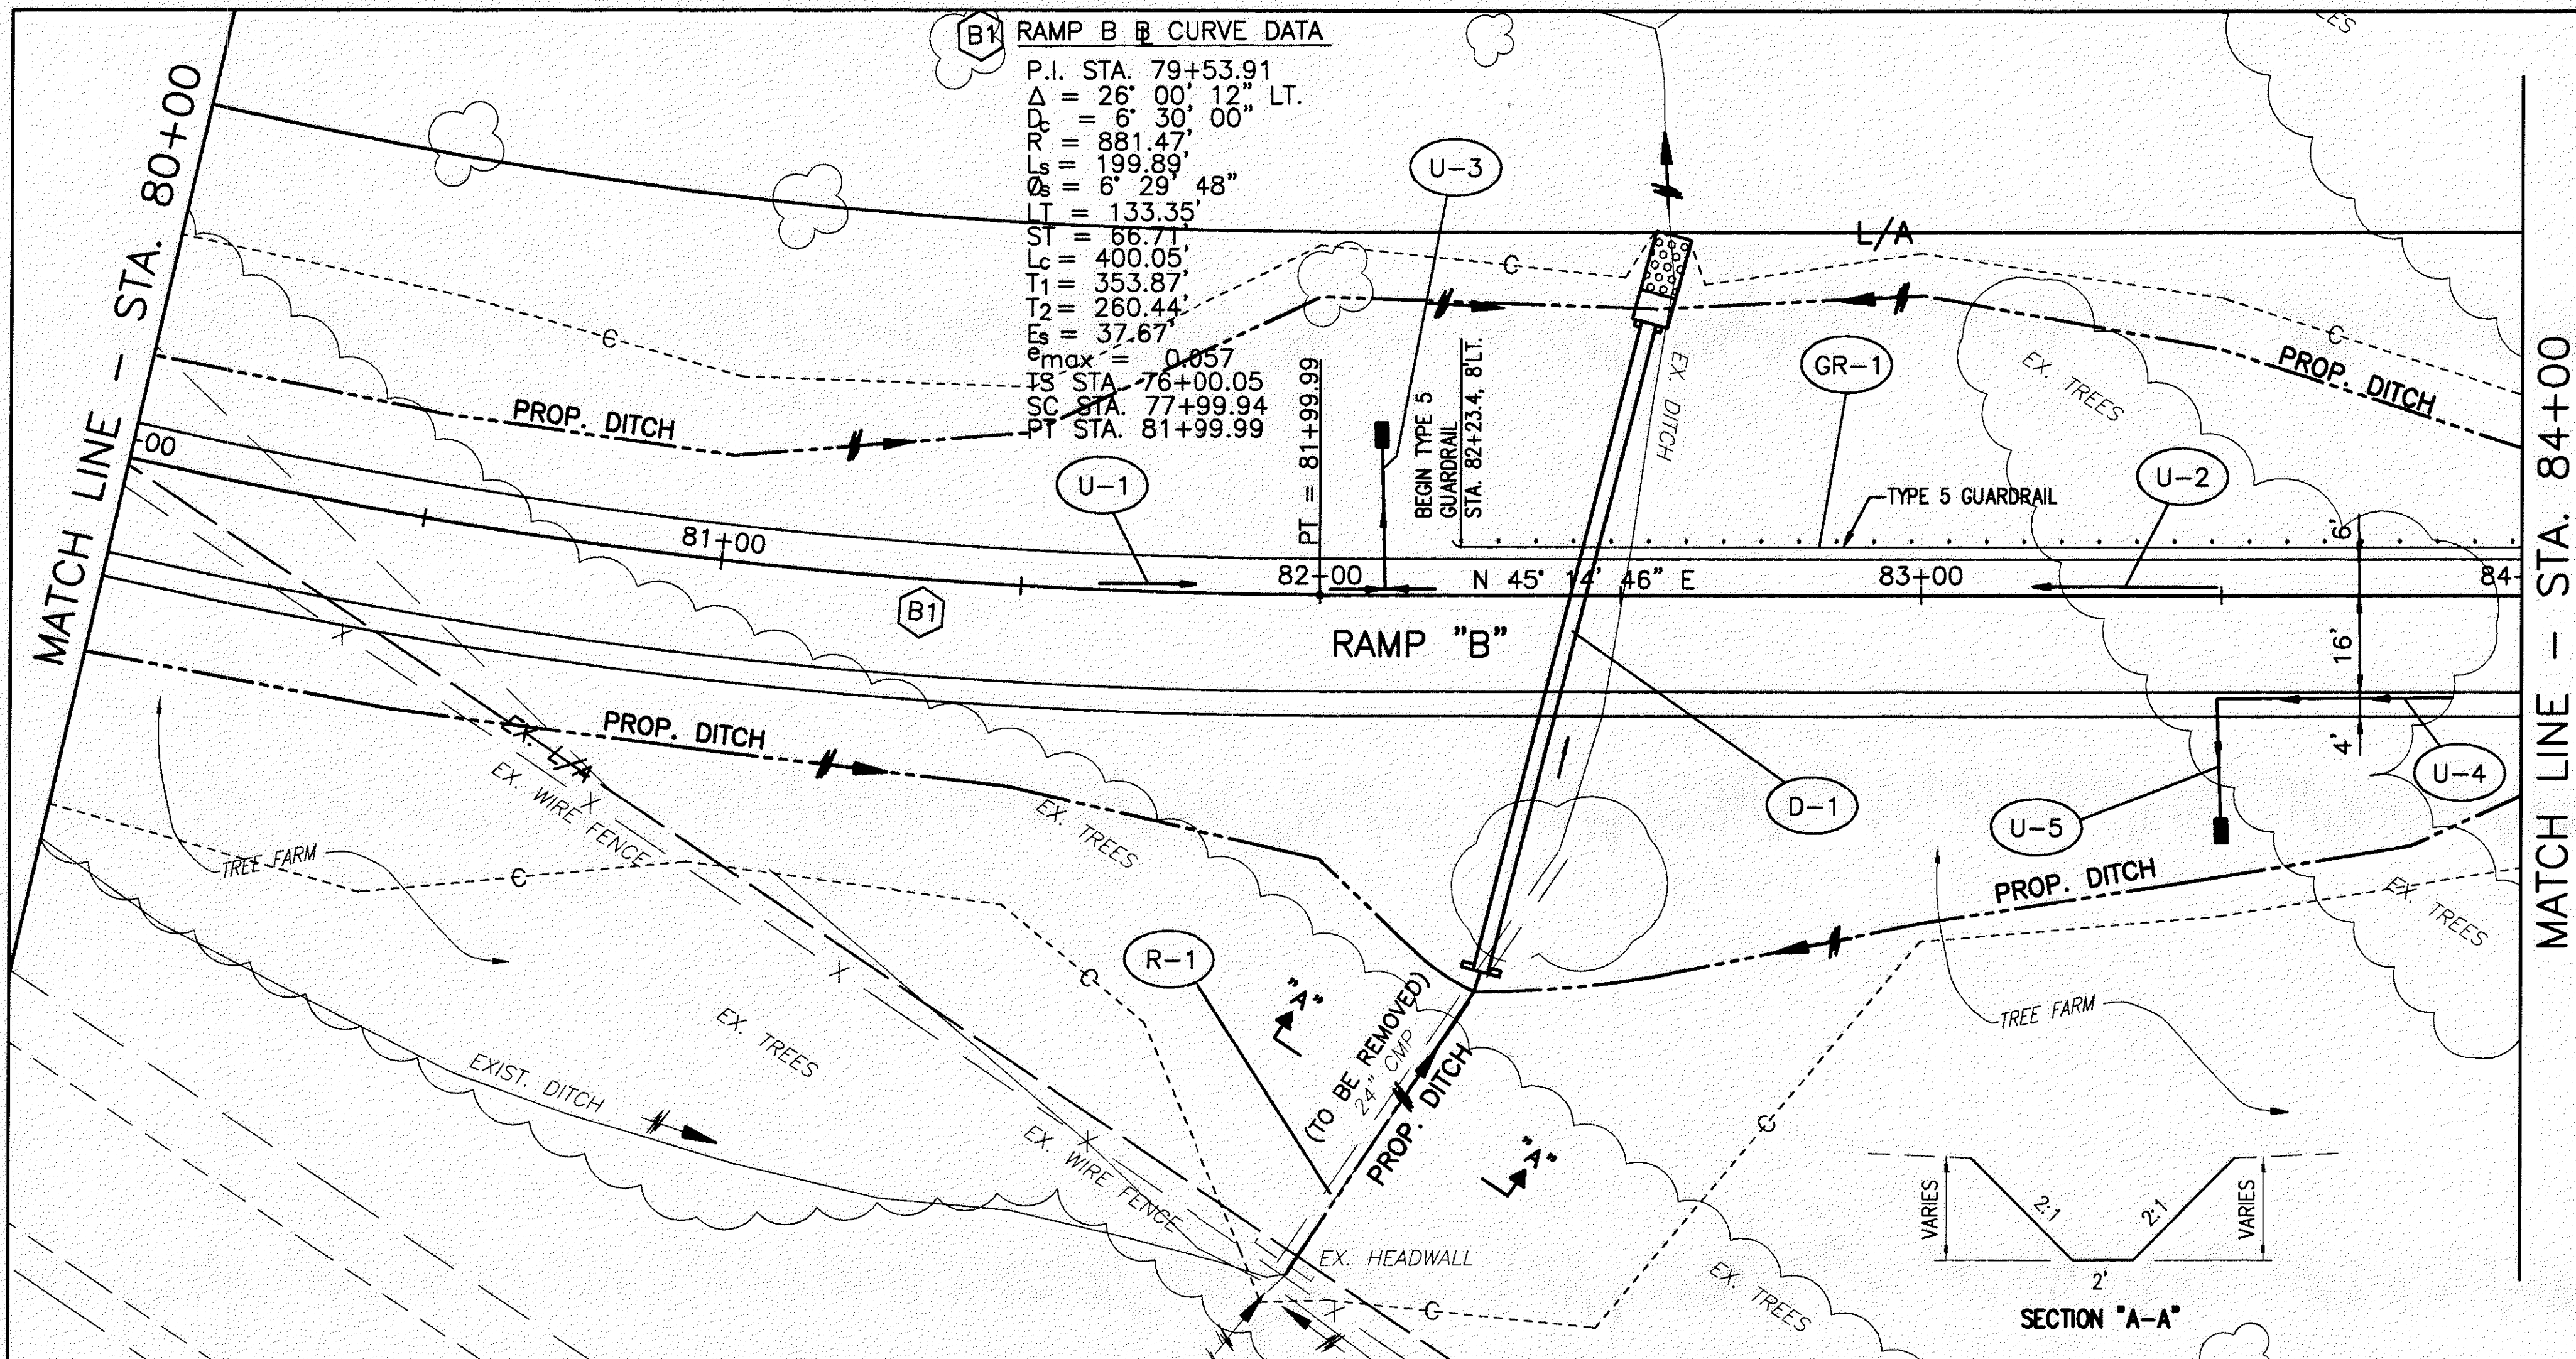

FOR TYPICAL SECTIONS, SEE SHEETS 5 THRU 15  
 FOR CROSS SECTIONS AND PIPE PROFILES, SEE SHEETS 194 THRU 210  
 FOR SUPERELEVATION TABLES, SEE SHEETS 246 THRU 254  
 FOR INTERSECTION DETAILS, SEE SHEETS 255 THRU 262  
 FOR SIGNING AND PAVEMENT MARKING PLAN, SEE SHEETS 308 THRU 310

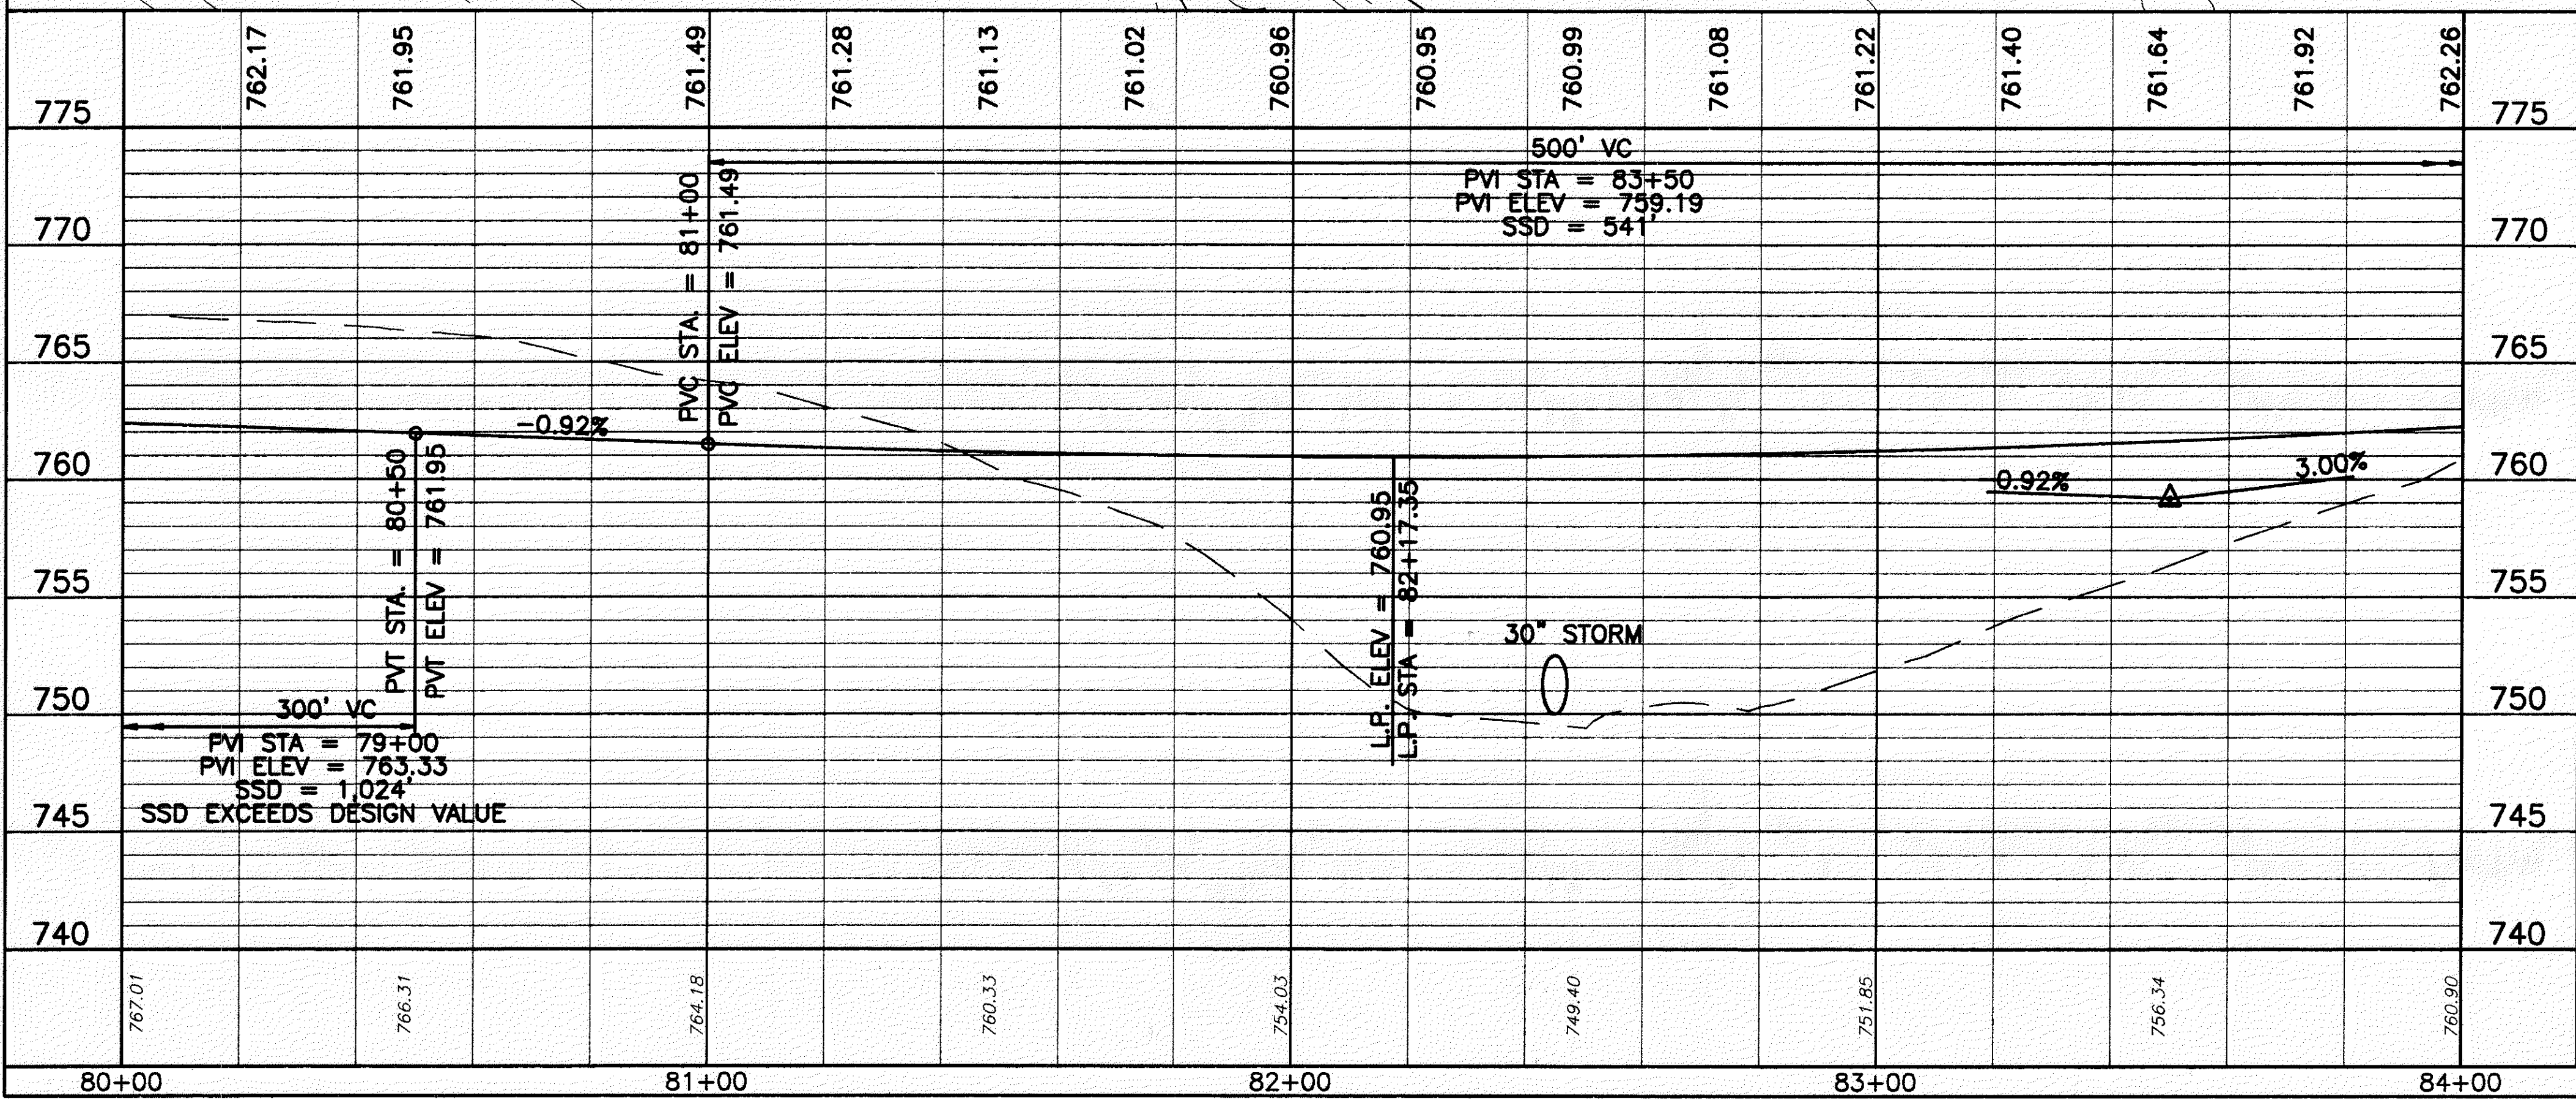

603	30" CONDUIT, TYPE A, 706.02 OR 36" CONDUIT, TYPE A, 707.05, AS PER PLAN	LIN.FT.	111
602	CONCRETE MASONRY	CU.YD.	0.56
601	ROCK CHANNEL PROTECTION, TYPE C WITH FILTER	CU.YD.	4.4
601	RIPRAP 6" REINFORCED CONCRETE SLAB	SQ.YD.	3.33
202	PIPE REMOVED, 24" AND UNDER	LIN.FT.	80
<b>TOTALS</b>			111

REF	LOCATION	LIN.FT.	SQ.YD.	CU.YD.
D-1	STA. 82+26.9, 62.5 RT. TO STA. 82+54.5, 45' LT.			
R-1	STA. 81+95, 111' RT. (±) TO STA. 82+41, 43' RT. (±)			
<b>TOTALS</b>				