


H:\CT\97125\SDSK\XSECRAMP.DWG

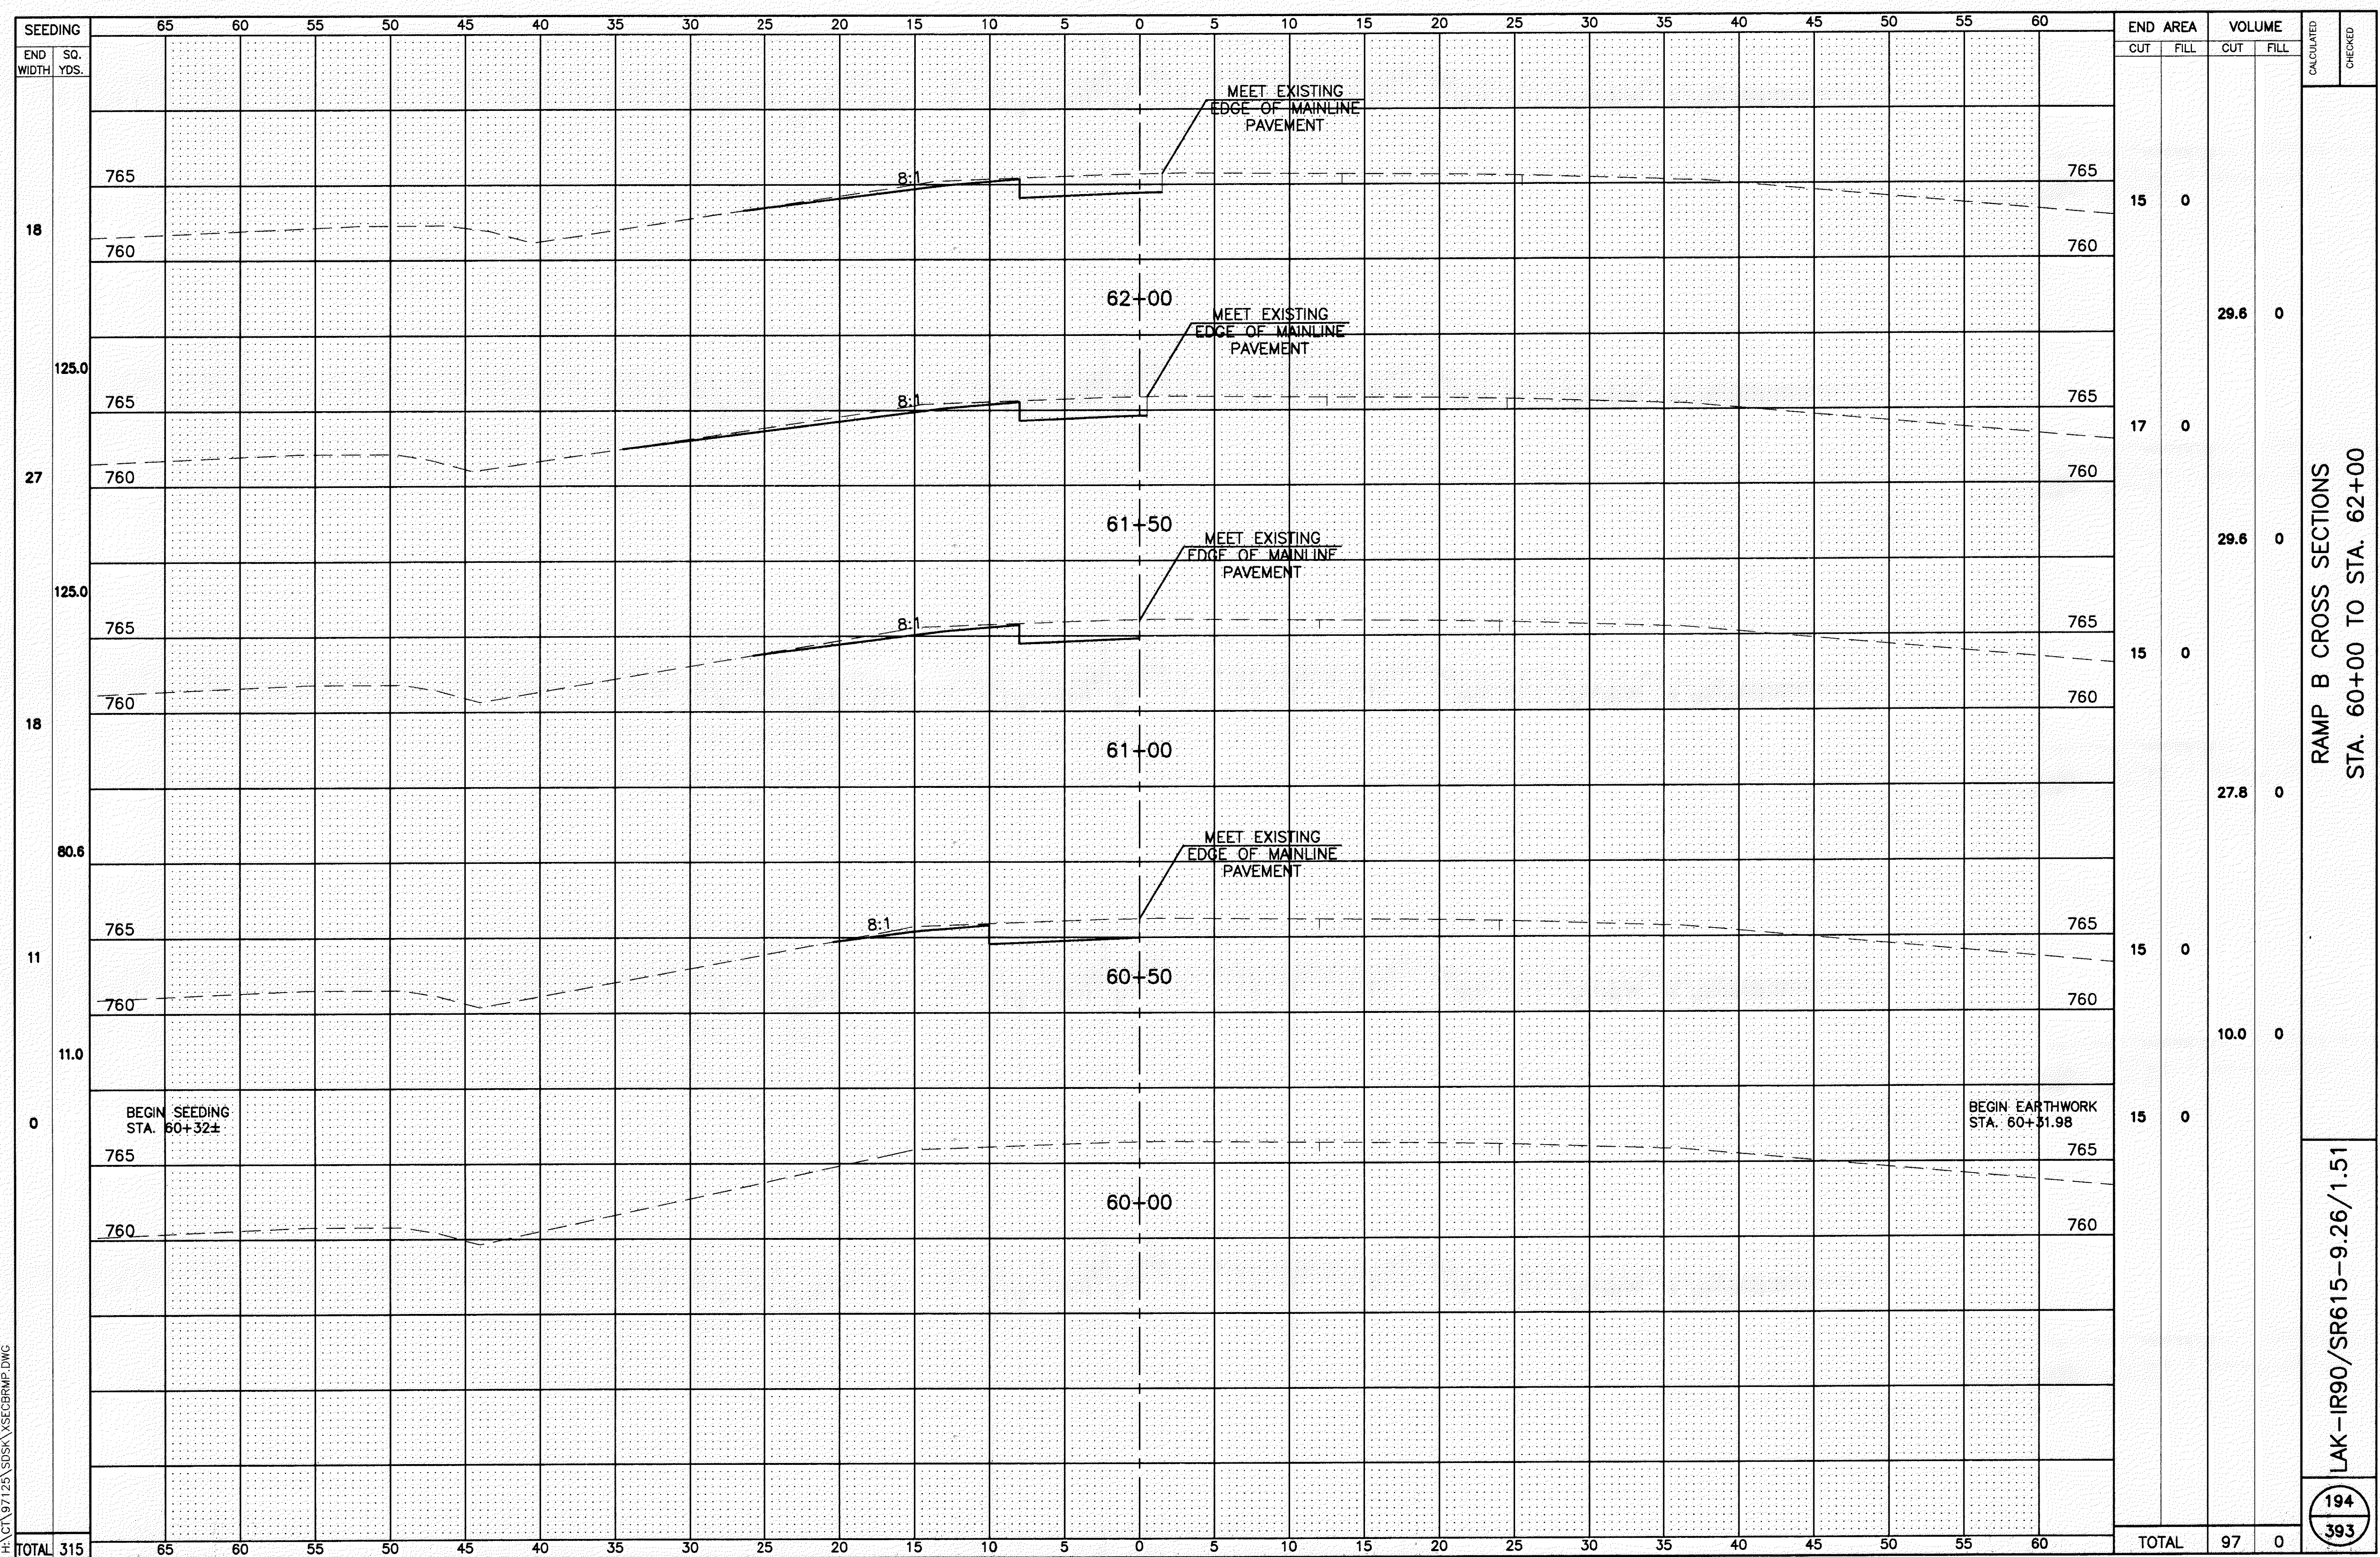

RAMP B CROSS SECTIONS
STA. 60+00 TO STA. 62+00

LAK-IR90/SR615-9.26/1.51

194
393