

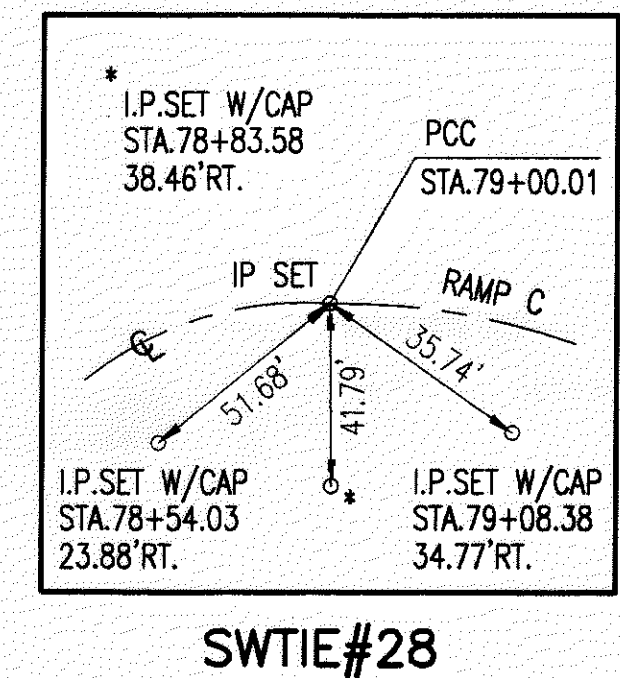
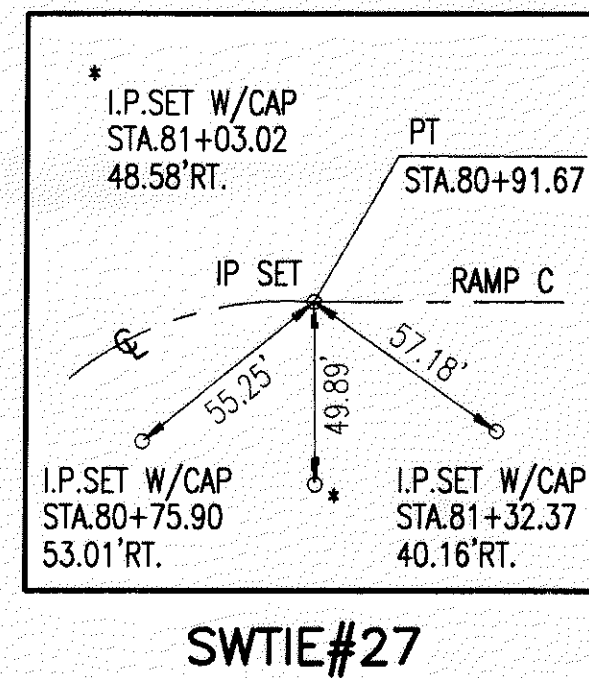


H:\CT\97125\SOSK\7125703C.DWG - PLOT SCALE = 1 : 1

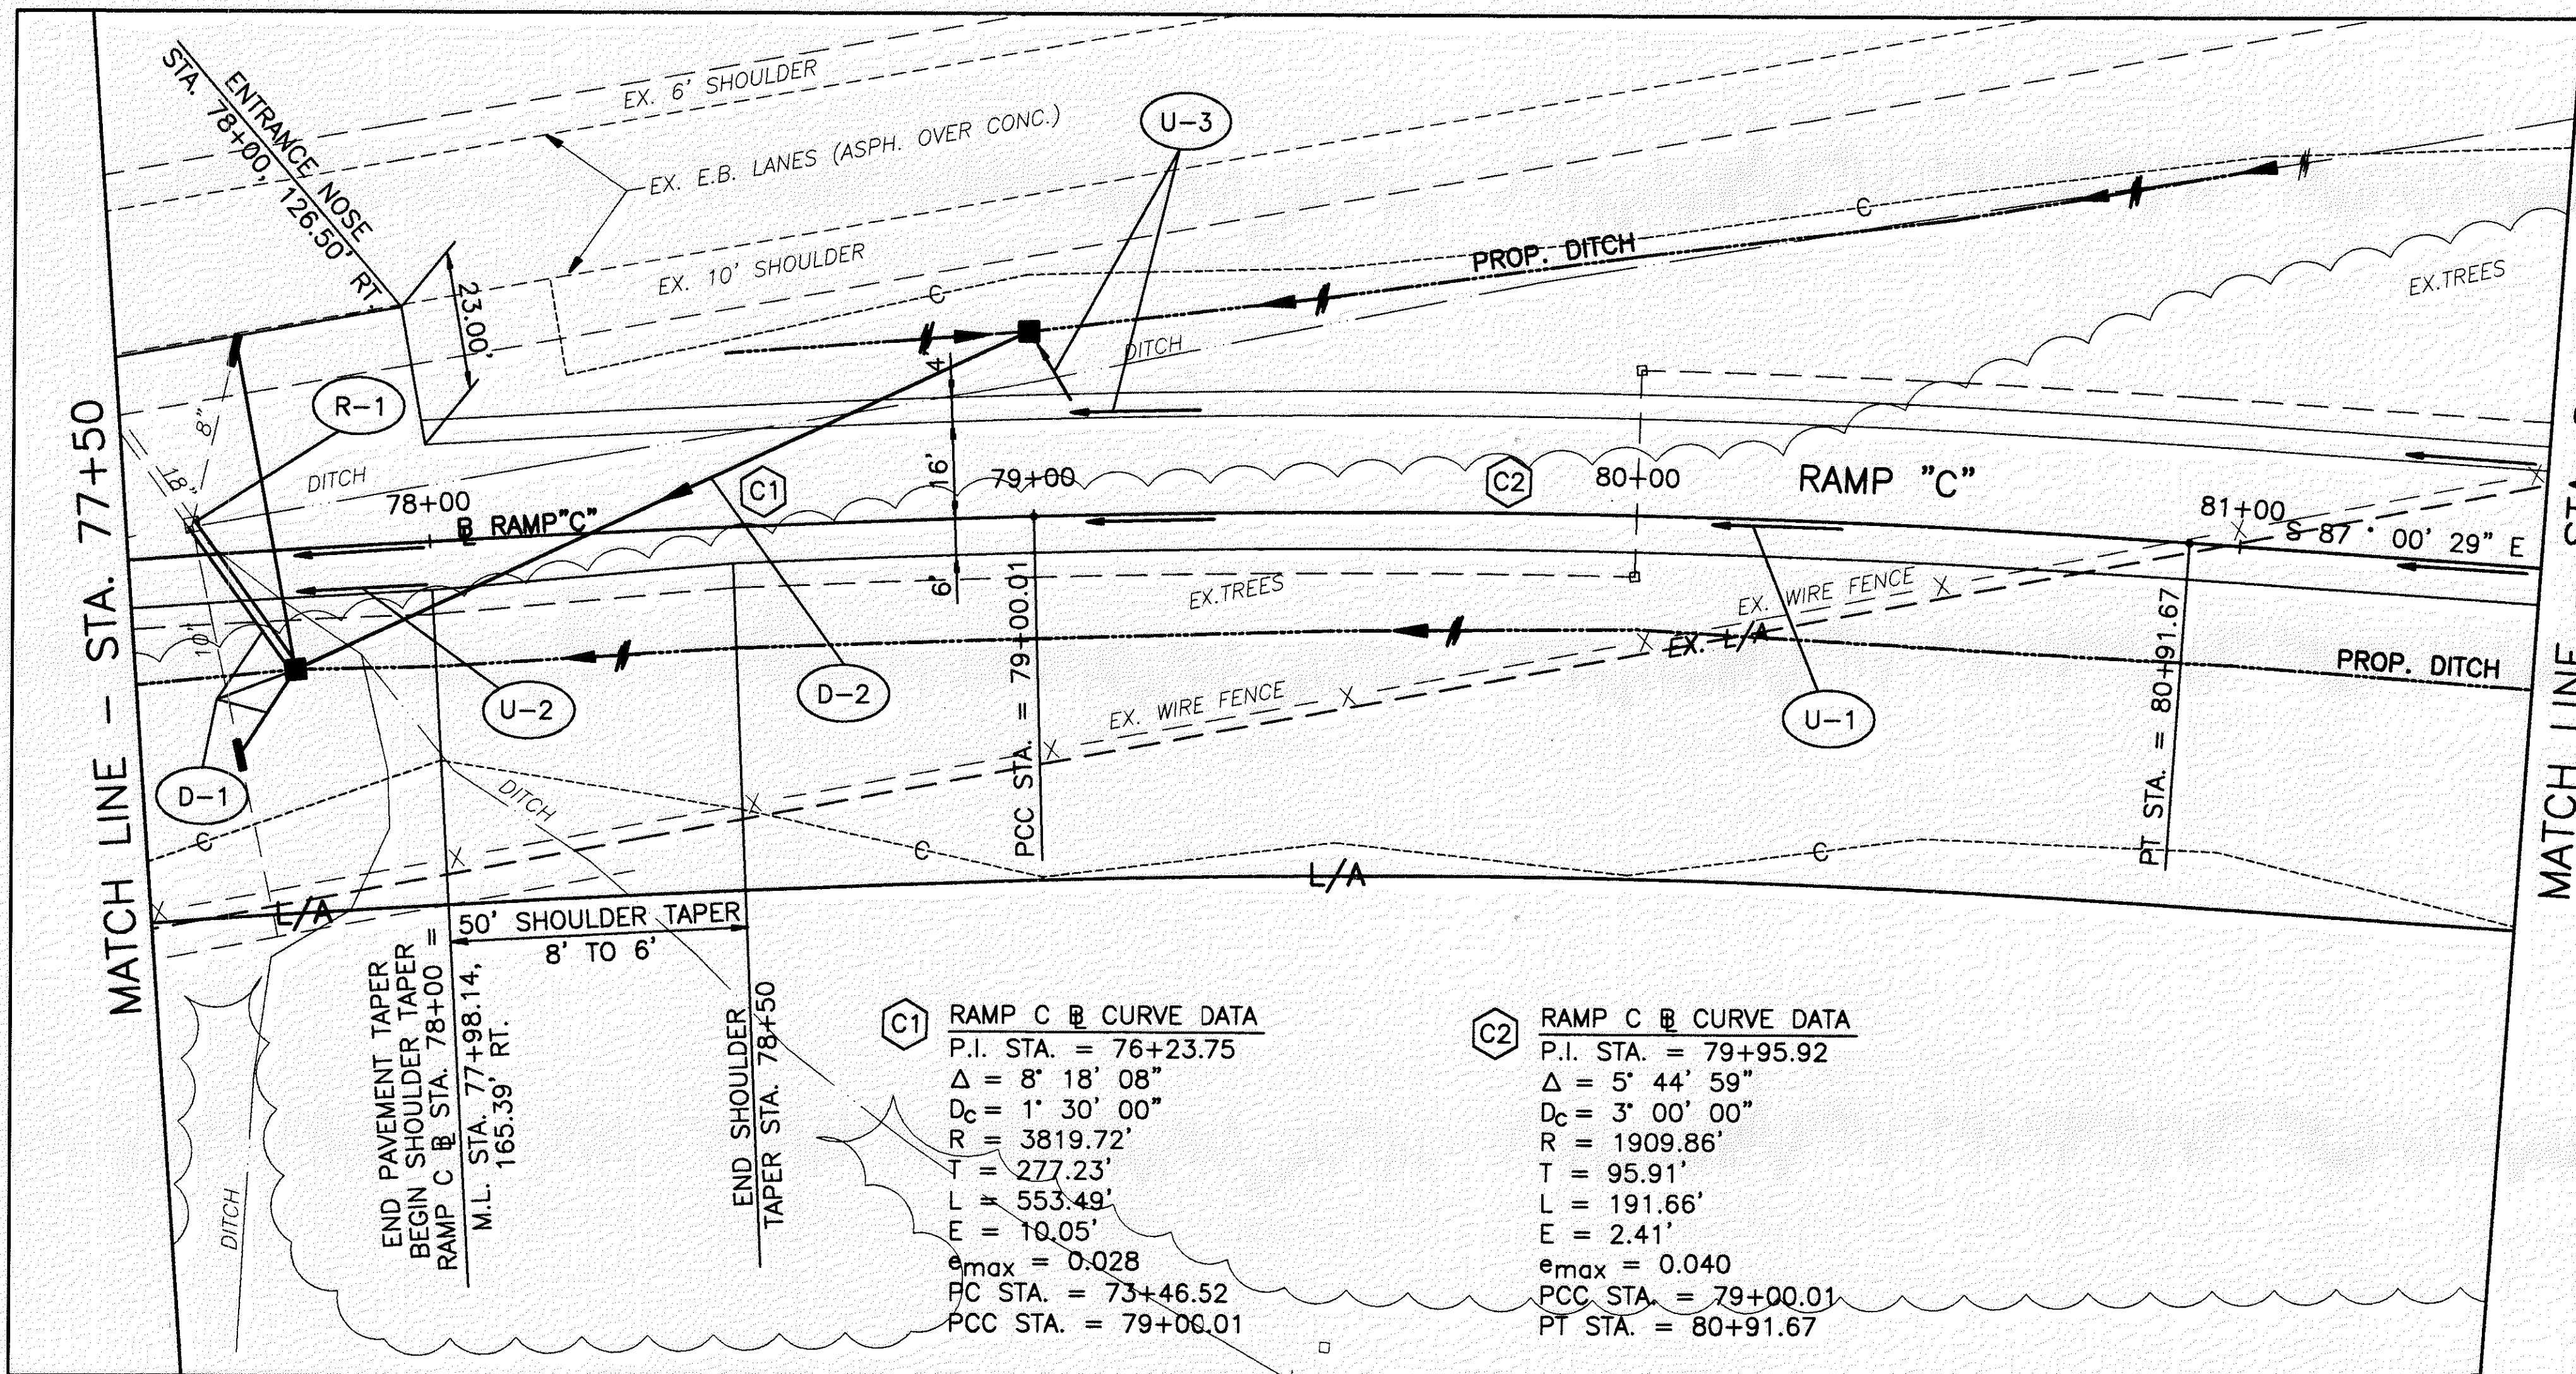

FOR TYPICAL SECTIONS, SEE SHEETS 5 THRU 15  
 FOR CROSS SECTIONS AND PIPE PROFILES, SEE SHEETS 216 THRU 225  
 FOR SUPERELEVATION TABLES, SEE SHEETS 246 THRU 254  
 FOR INTERSECTION DETAILS, SEE SHEETS 255 THRU 262  
 FOR SIGNING AND PAVEMENT MARKING PLAN, SEE SHEETS 313 THRU 314

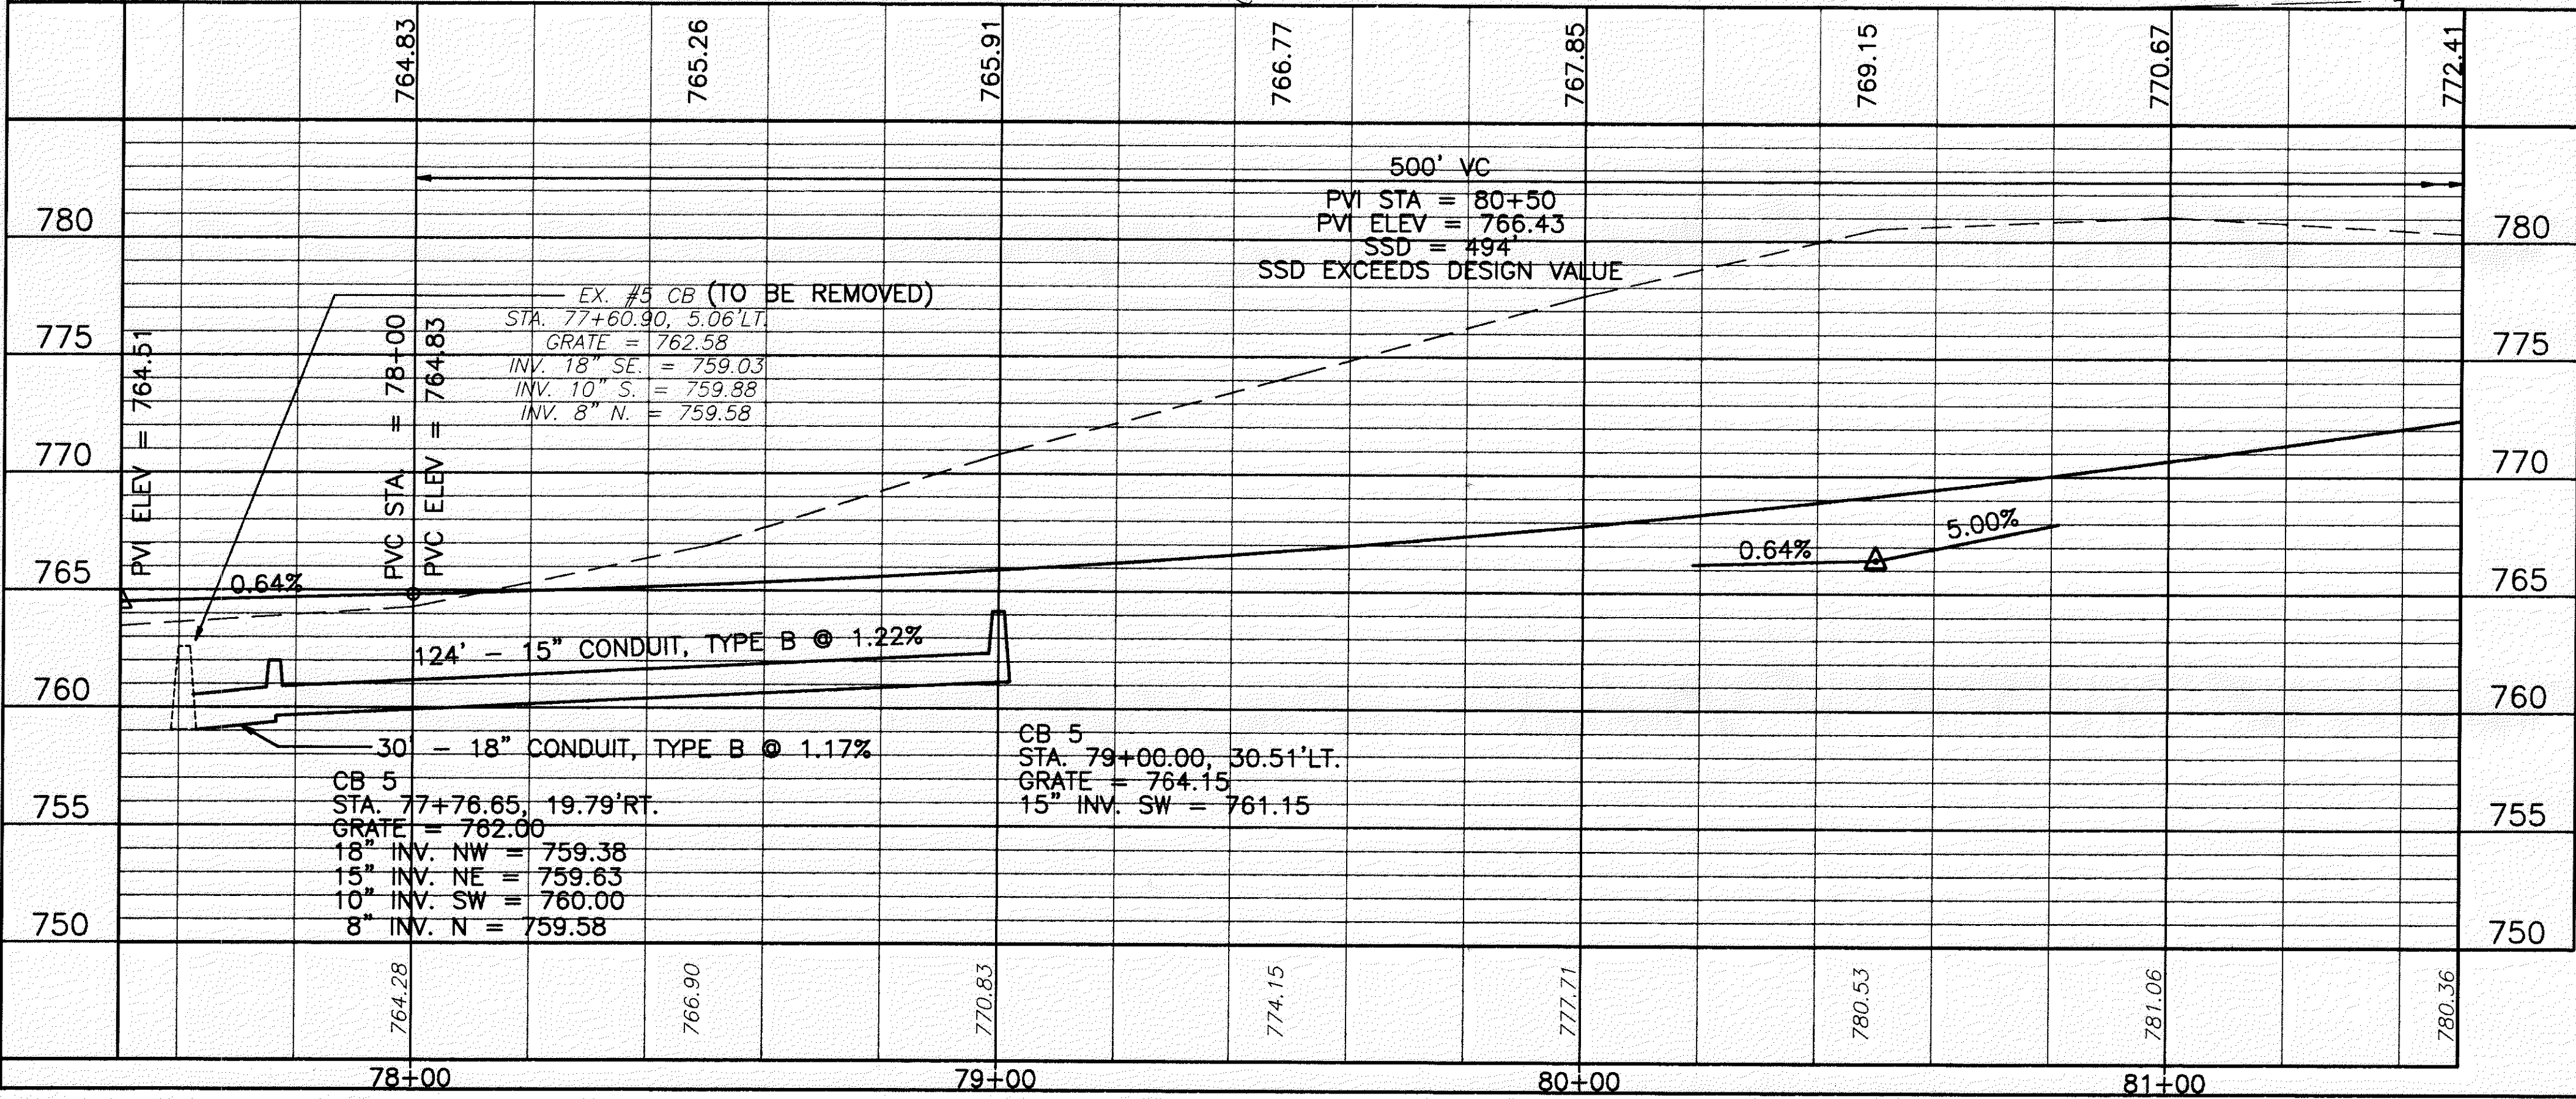

604	CATCH BASIN NO. 5, AS PER PLAN	EACH	1	1	2
603	18" CONDUIT, TYPE B, AS PER PLAN	UN.FT.	30	1	30
603	15" CONDUIT, TYPE B, AS PER PLAN	UN.FT.	124	1	124
603	10" CONDUIT, TYPE C, AS PER PLAN	UN.FT.	6	1	6
202	CATCH BASIN REMOVED	EACH	1	1	1
		TOTALS			

REF	LOCATION	UN.FT.
D-1	STA. 77+60±, LT. TO STA. 77+76.65, RT.	
D-2	STA. 77+86.65, 19.79' RT. TO STA. 79+00, 30.51' LT.	
R-1	STA. 77+61.0, 5' LT.	
TOTALS		