
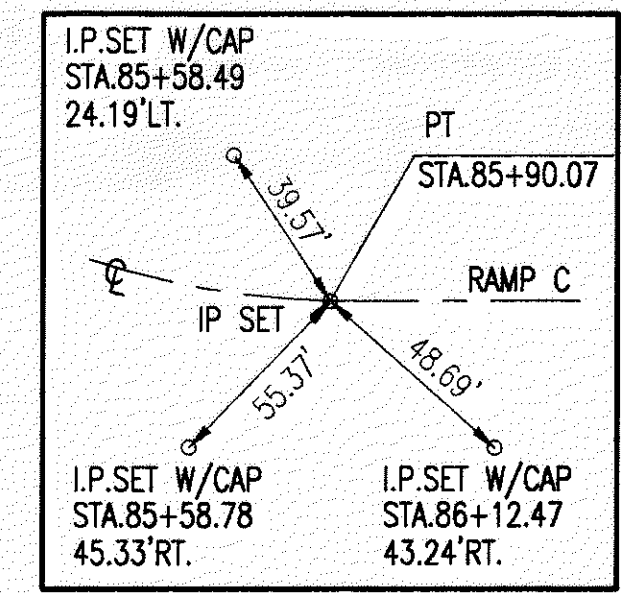
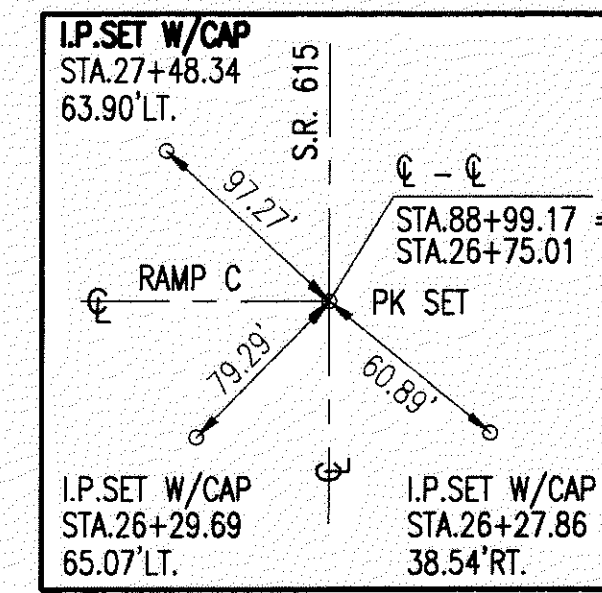



H:\CT\97125\SDSK\7125705C.DWG - PLOT SCALE = 1 : 1

MATCH LINE - STA. 85+50

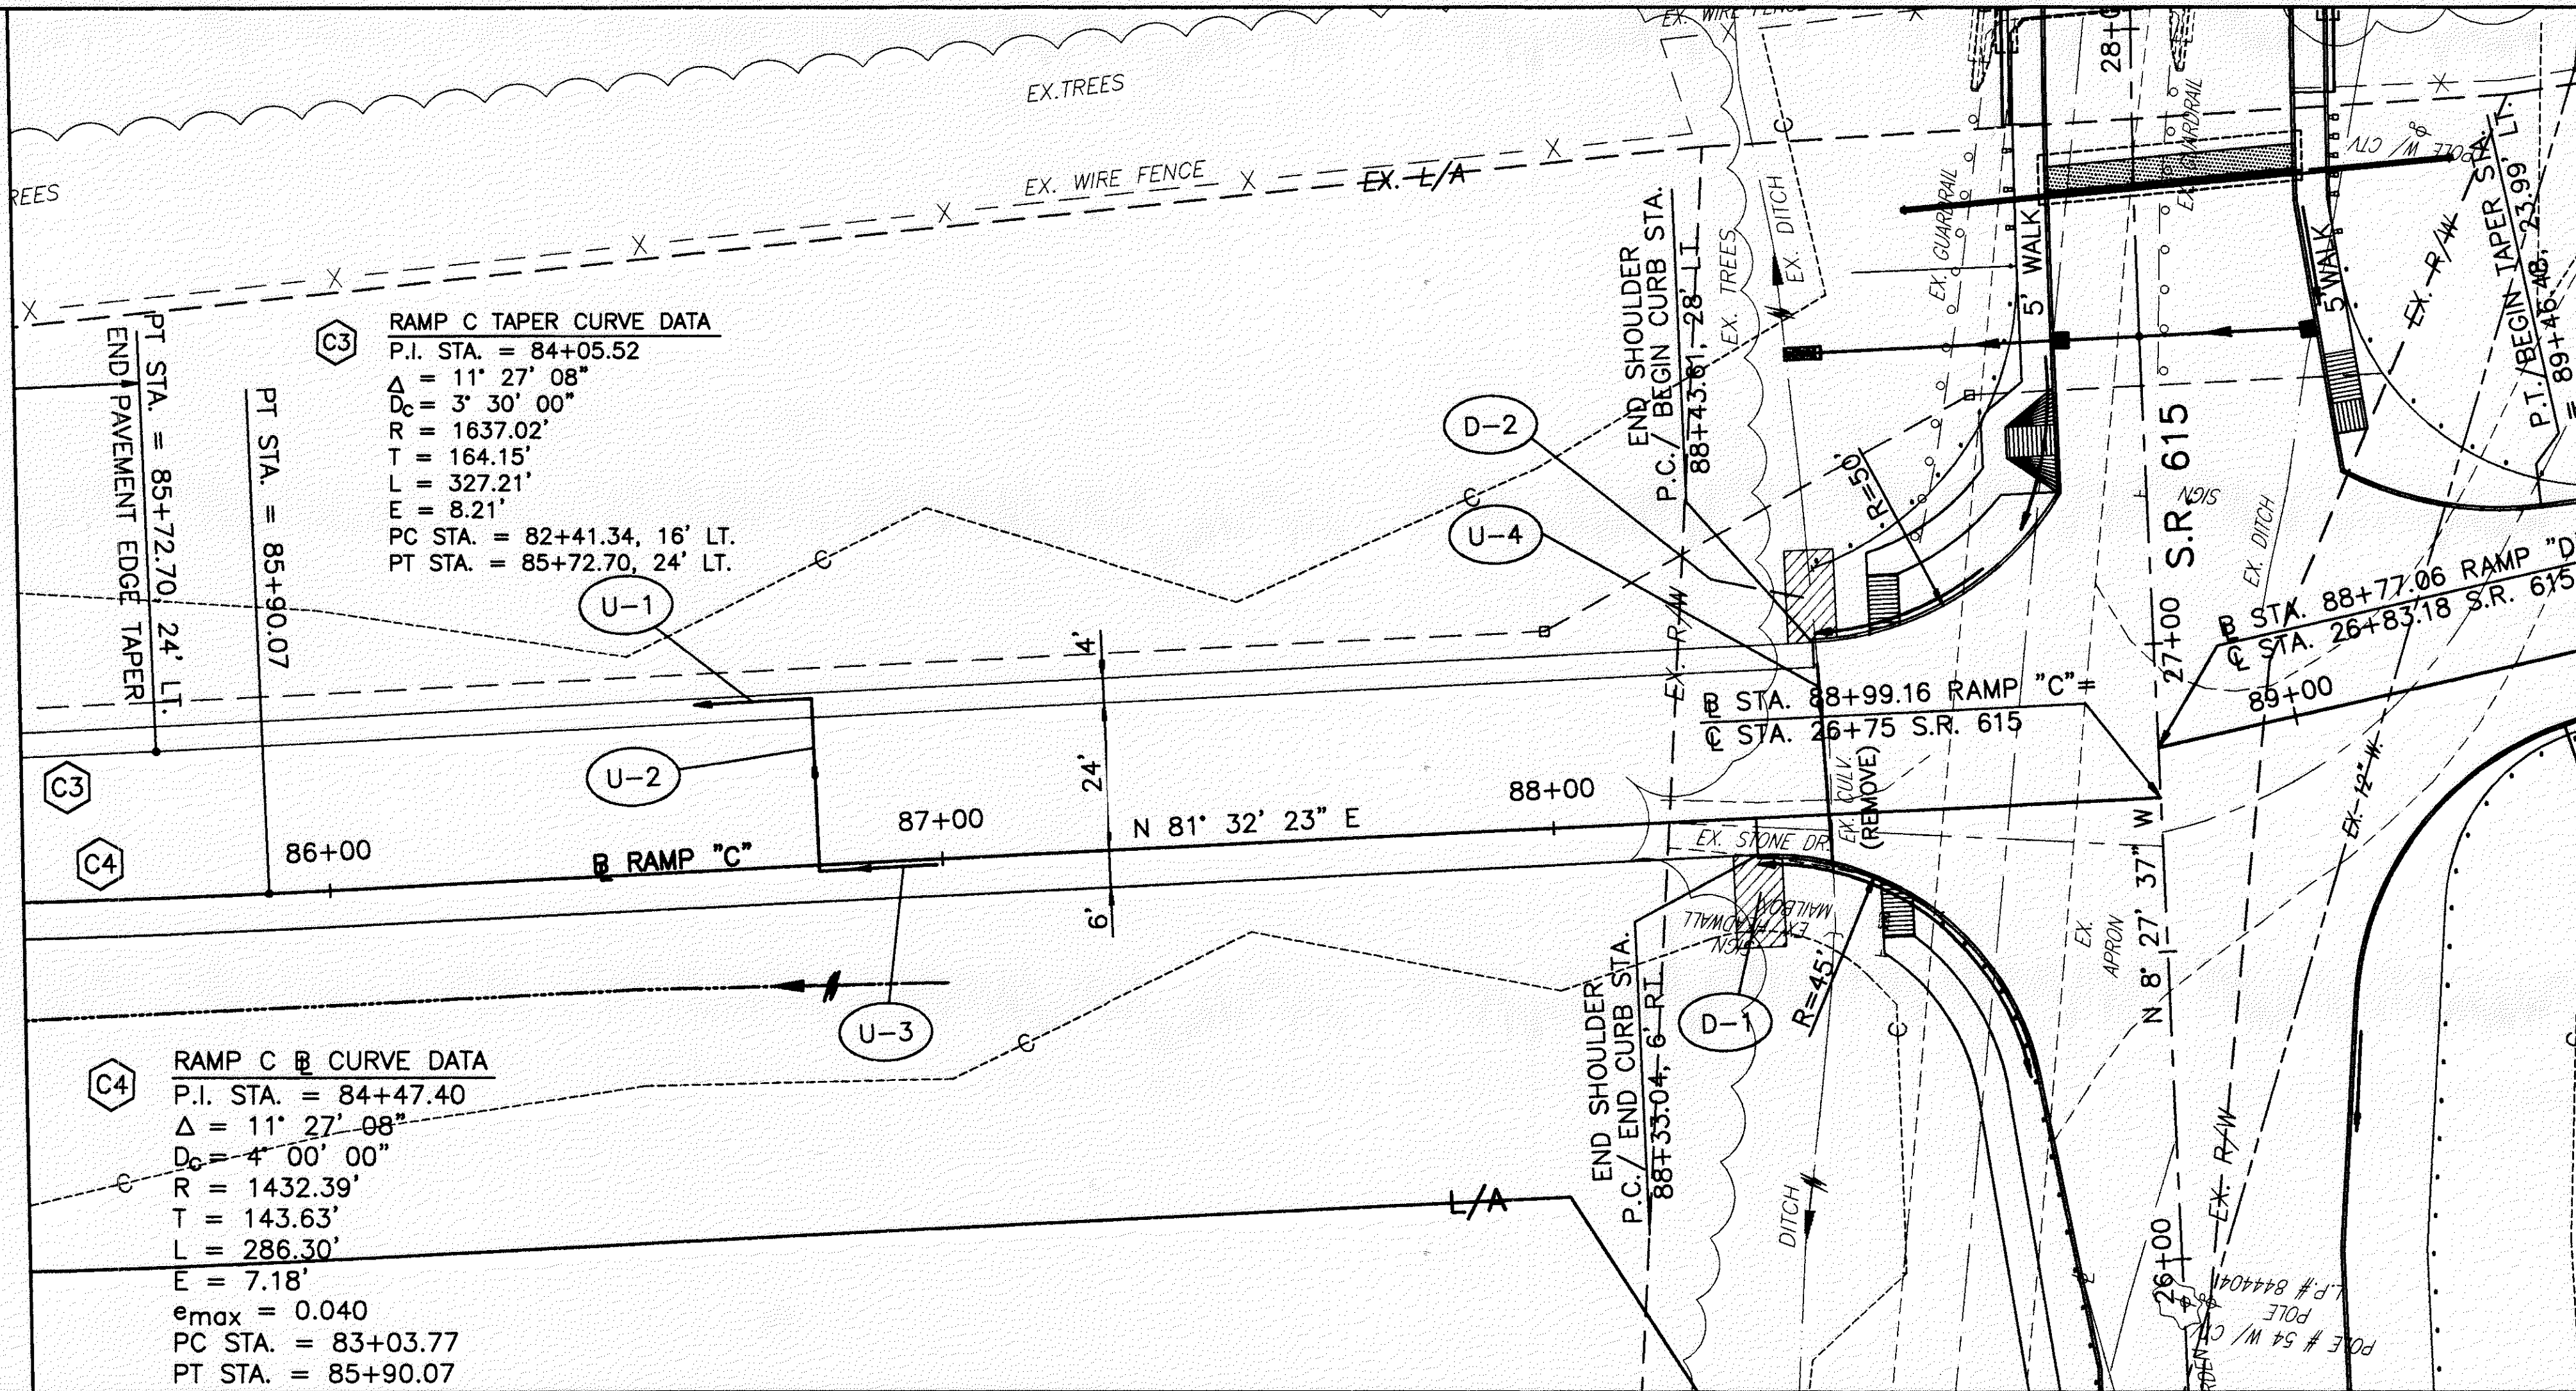

FOR TYPICAL SECTIONS, SEE SHEETS 5 THRU 15
 FOR CROSS SECTIONS AND PIPE PROFILES, SEE SHEETS 216 THRU 225
 FOR SUPERELEVATION TABLES, SEE SHEETS 246 THRU 254
 FOR INTERSECTION DETAILS, SEE SHEETS 255 THRU 262
 FOR SIGNING AND PAVEMENT MARKING PLAN, SEE SHEETS 313 THRU 314

EROSION CONTROL WITH TURF REINFORCING MAT (8' WDE)

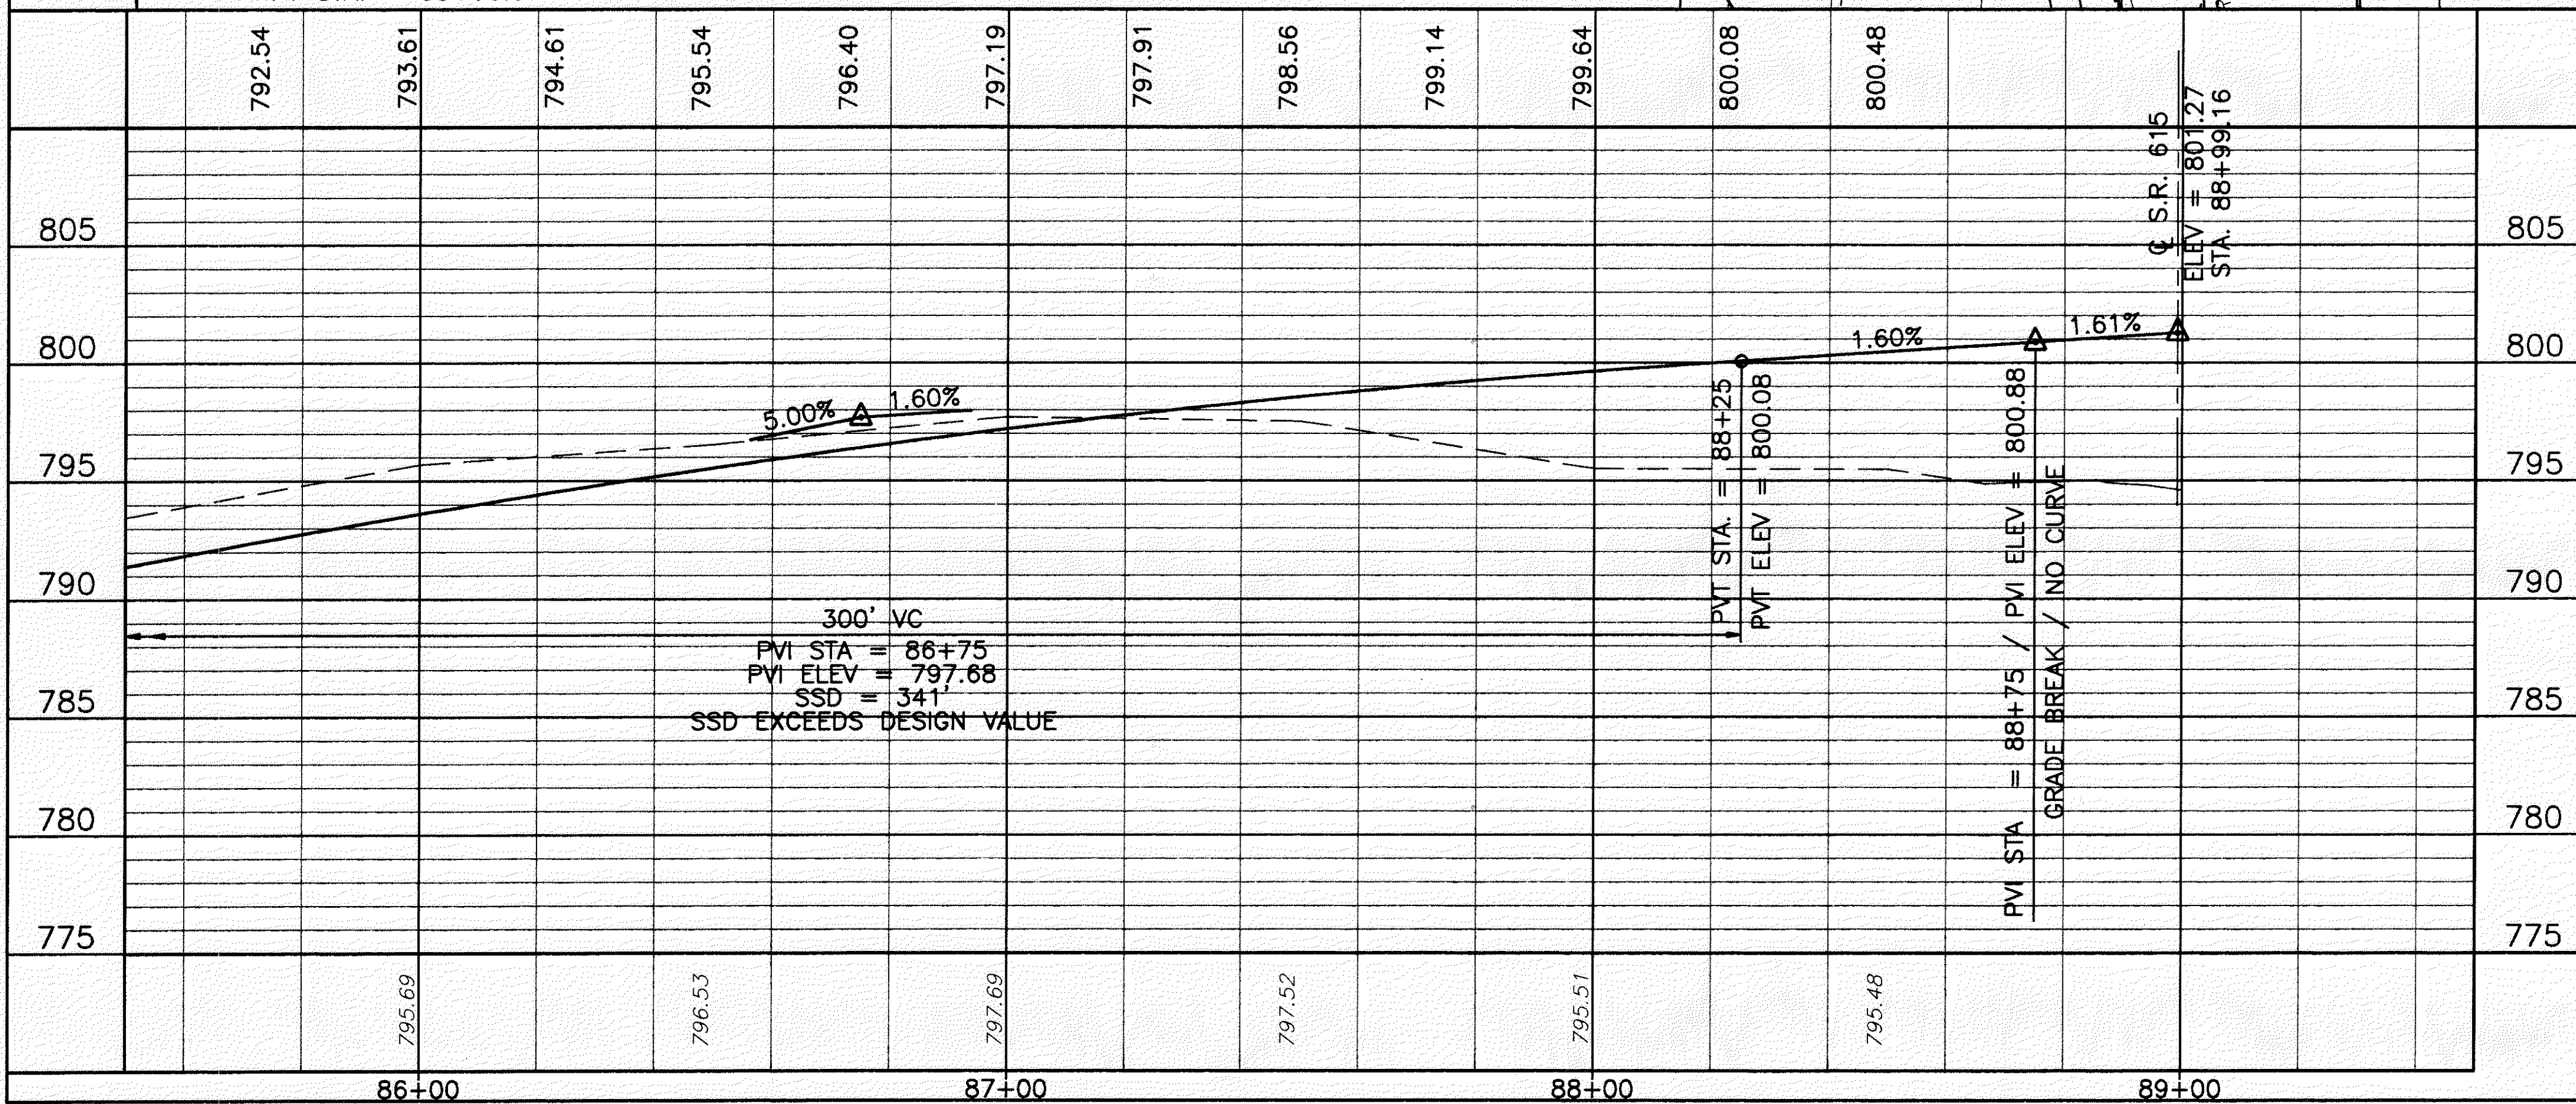

REF	LOCATION	SQ. YD.
D-1	STA. 88+33.0, 6.0 RT. TO 21.0 RT.	13.33
D-2	STA. 88+99.0, 28.0 LT. TO 43.0 LT.	13.33
TOTALS		26.67

BENCH MARK #4
 TOP I.P. SET
 SWING TIE #6
 STA. 27+97.78, 69.33' LT.
 ELEV. 789.78

LAK-IR90/SR615-9.26/1.51 RAMP C - PLAN AND PROFILE STA. 85+50 TO STA. 89+99.16