


H:\CT\97125\SDSK\XSECRMP.DWG

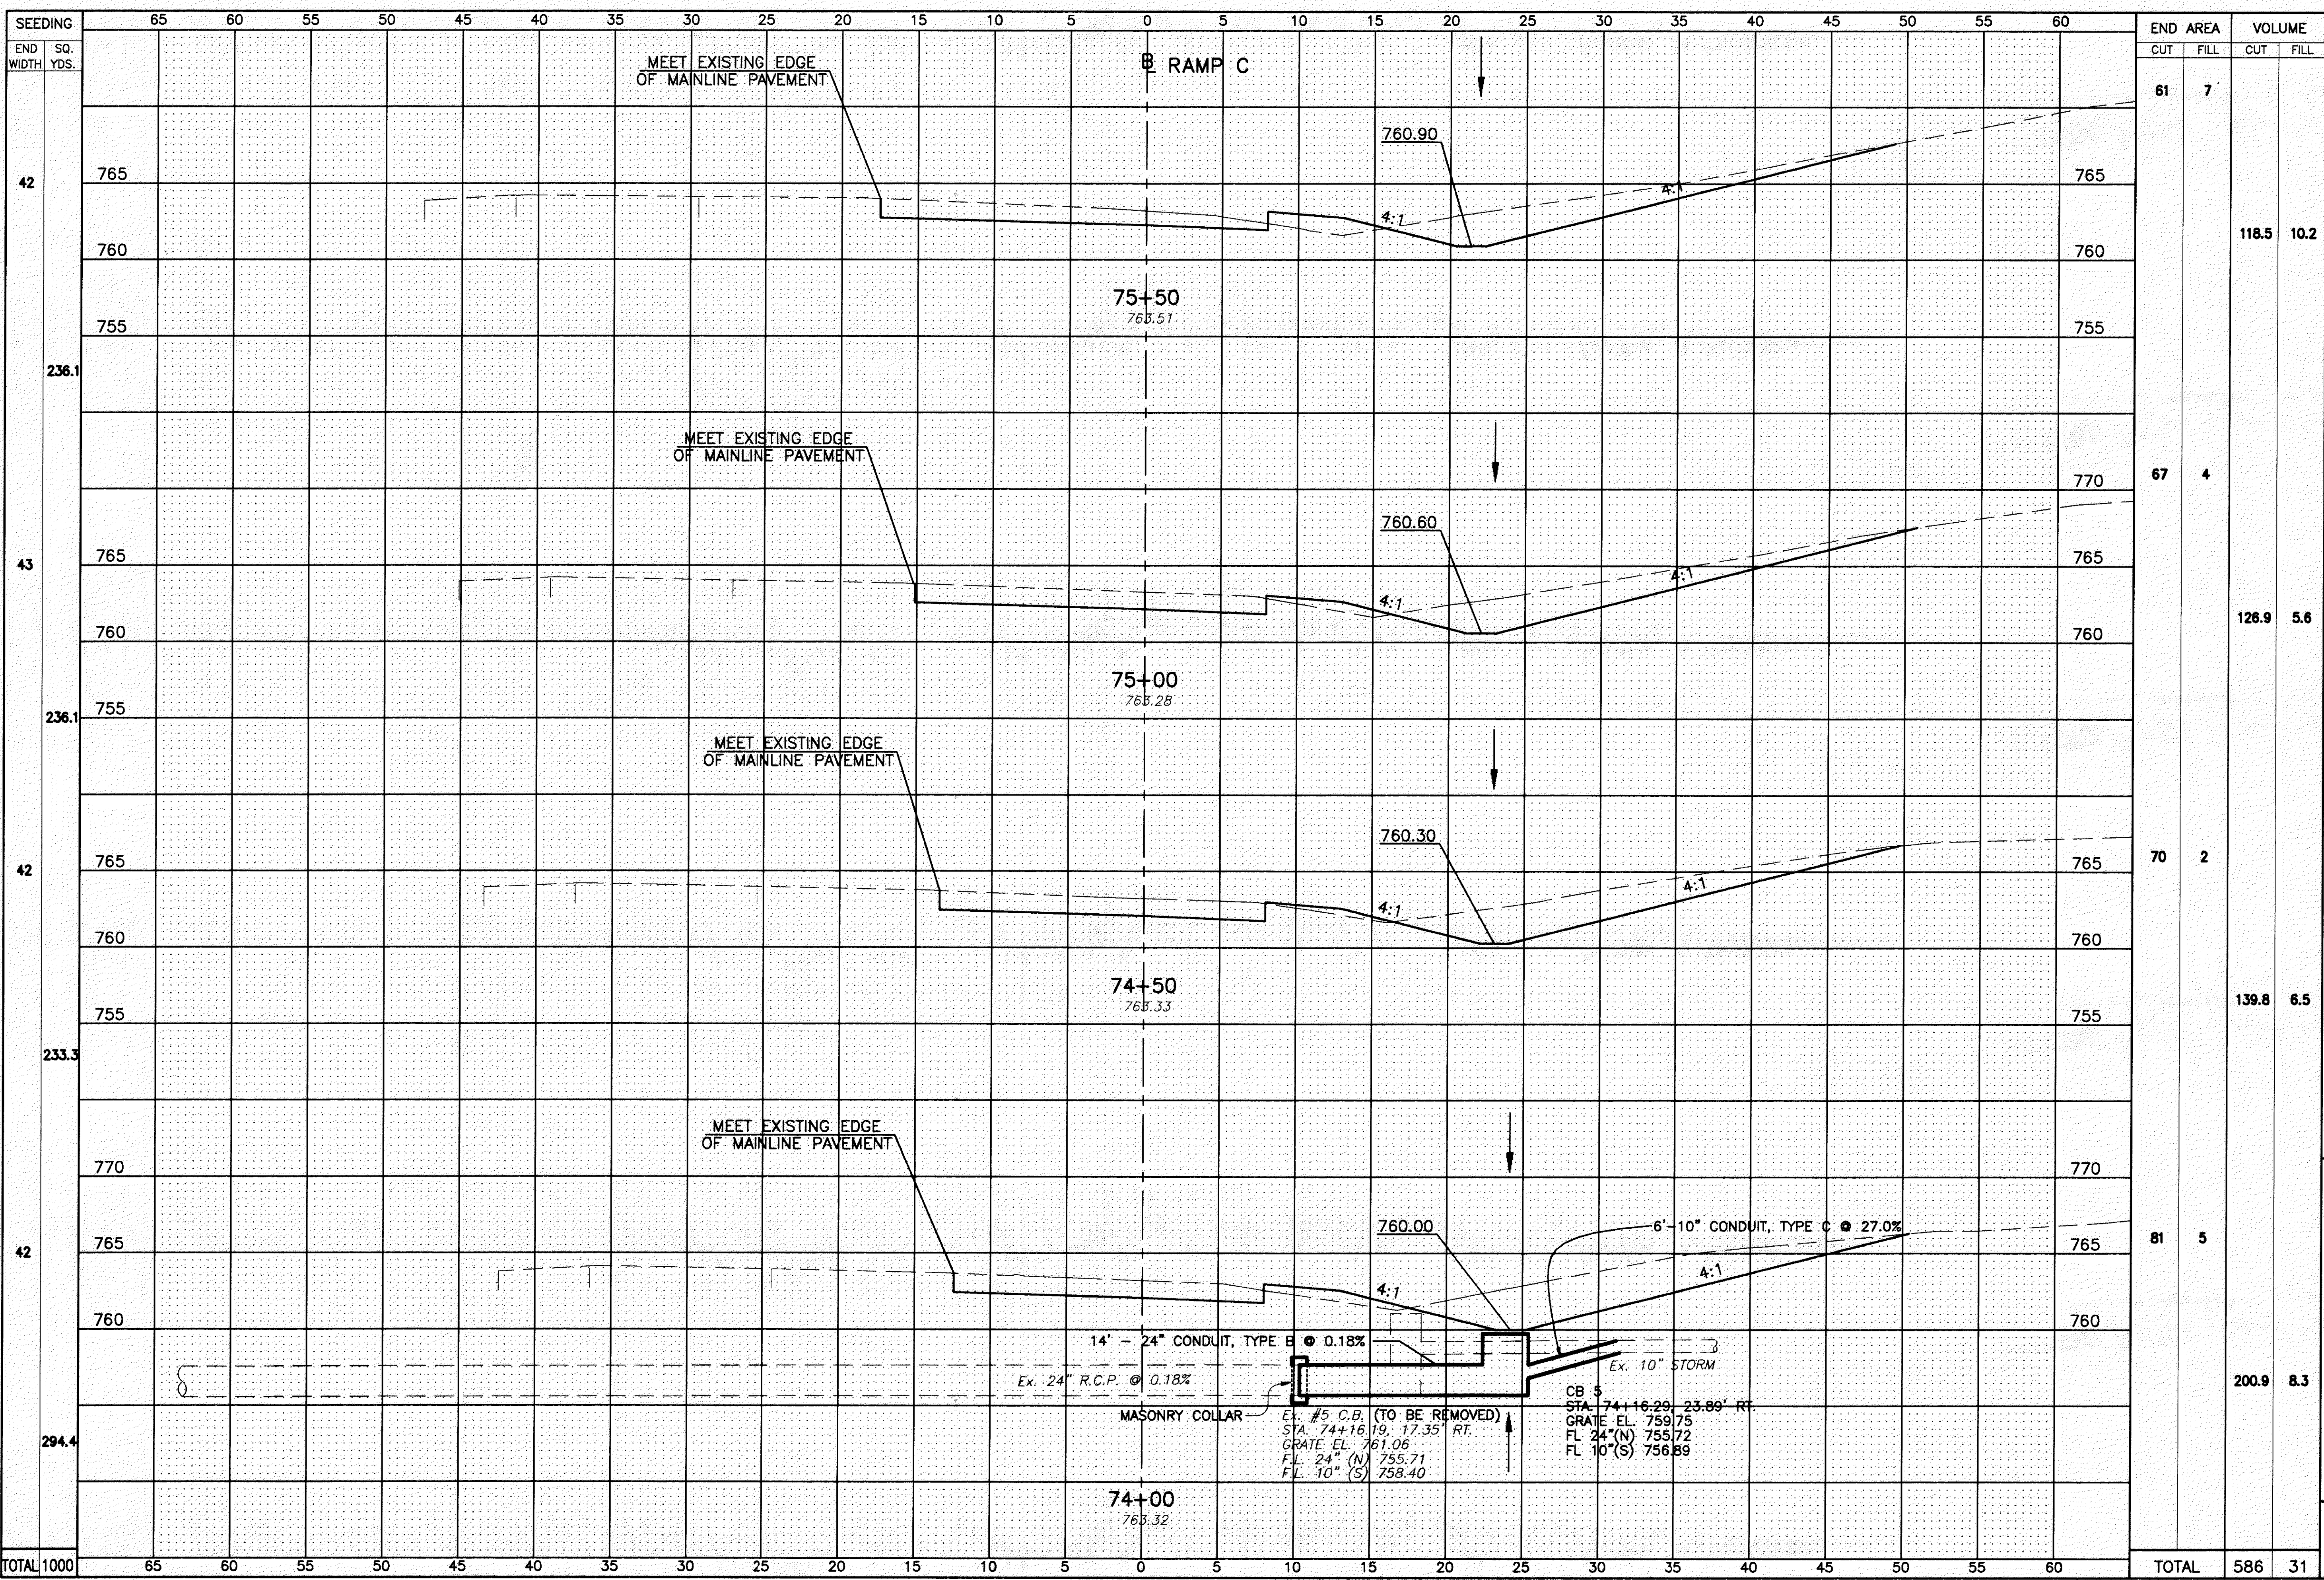

END WIDTH	SQ. YDS.	END AREA		VOLUME	
		CUT	FILL	CUT	FILL
42	236.1	61	7	118.5	10.2
43	236.1	67	4	128.9	5.6
42	233.3	70	2	139.8	6.5
42	294.4	81	5	200.9	8.3
TOTAL	1000	TOTAL	TOTAL	586	31

RAMP C CROSS SECTIONS  
 STA. 74+00 TO STA. 75+50  
 LAK-IR90/SR615-9.26/1.51

CALCULATED  
 J.A.S.  
 CHECKED  
 M.L.W.