

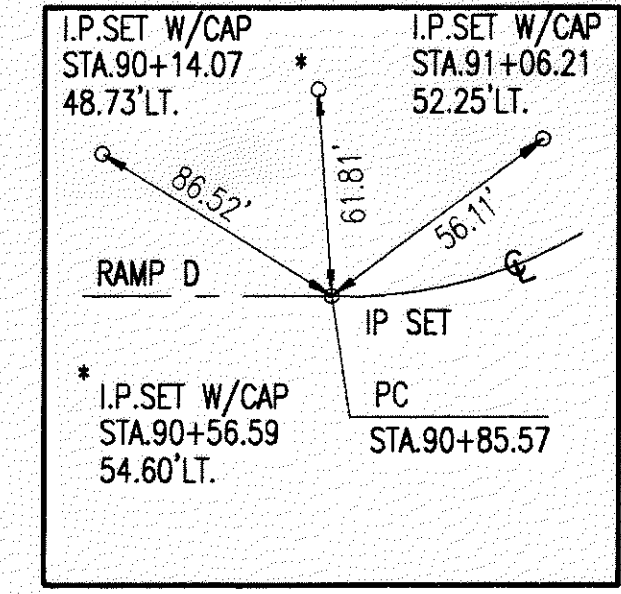


MATCH LINE - STA. 92+00

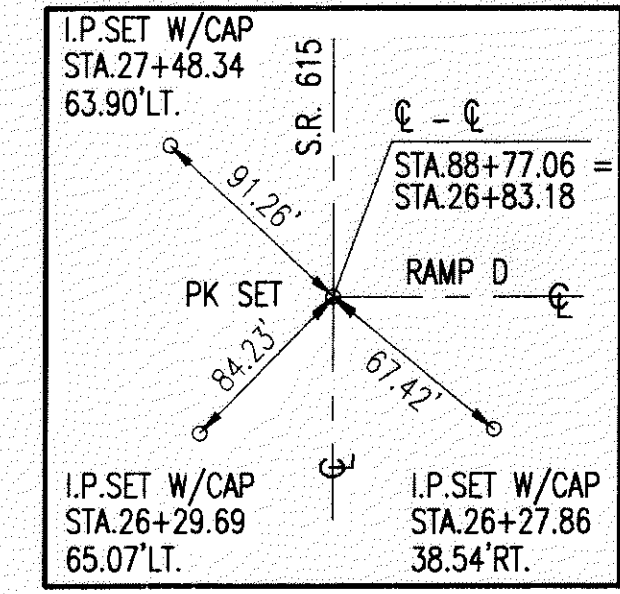

FOR TYPICAL SECTIONS, SEE SHEETS 5 THRU 15  
 FOR CROSS SECTIONS AND PIPE PROFILES, SEE SHEETS 233 THRU 245  
 FOR SUPERELEVATION TABLES, SEE SHEETS 246 THRU 254  
 FOR INTERSECTION DETAILS, SEE SHEETS 255 THRU 262  
 FOR SIGNING AND PAVEMENT MARKING PLAN, SEE SHEETS 315 THRU 317

EROSION CONTROL WITH TURF REINFORCING MAT (8' WIDE)

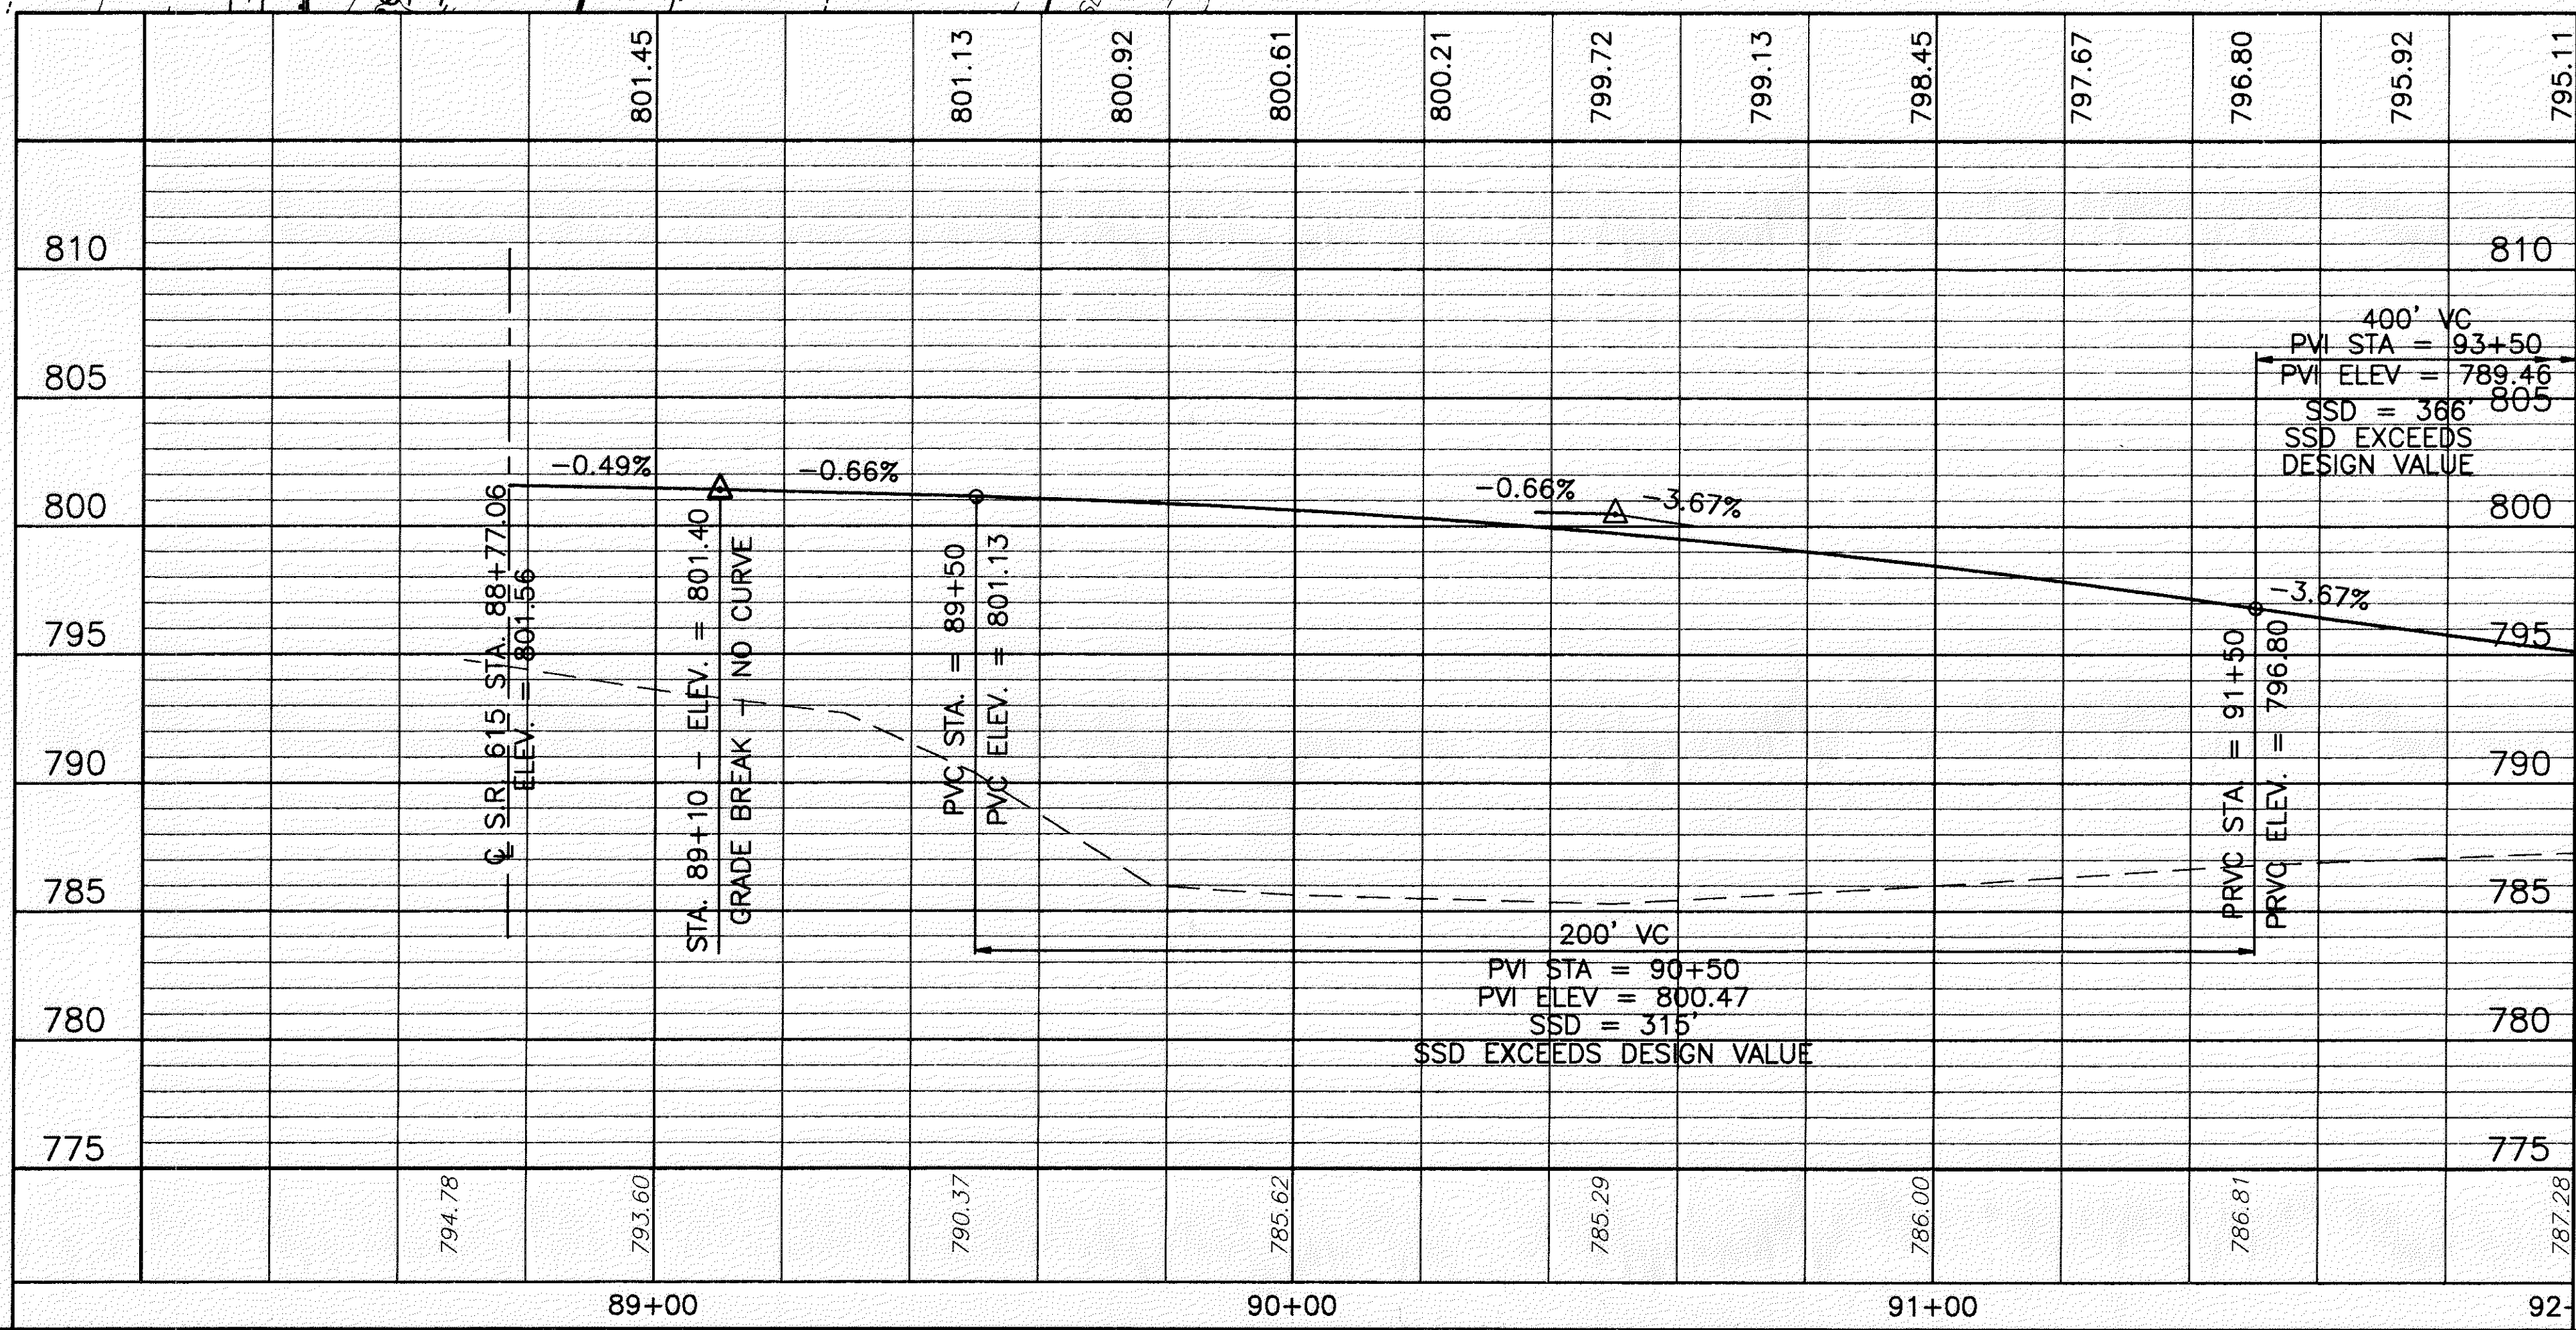

BENCH MARK #4  
 TOP I.P. SET  
 SWING TIE #6  
 STA. 27+97.78, 69.33' LT.  
 ELEV. 789.78

REF	LOCATION	SQ. YD.
D-1	STA. 89+91.0, 6.0' RT. TO 56.0' RT.	44.44
D-2	STA. 89+86.1, 20.0' LT. TO 60.0' LT.	35.56
TOTALS		80.00