


MATCH LINE - STA. 104+00

MATCH LINE - STA. 108+00

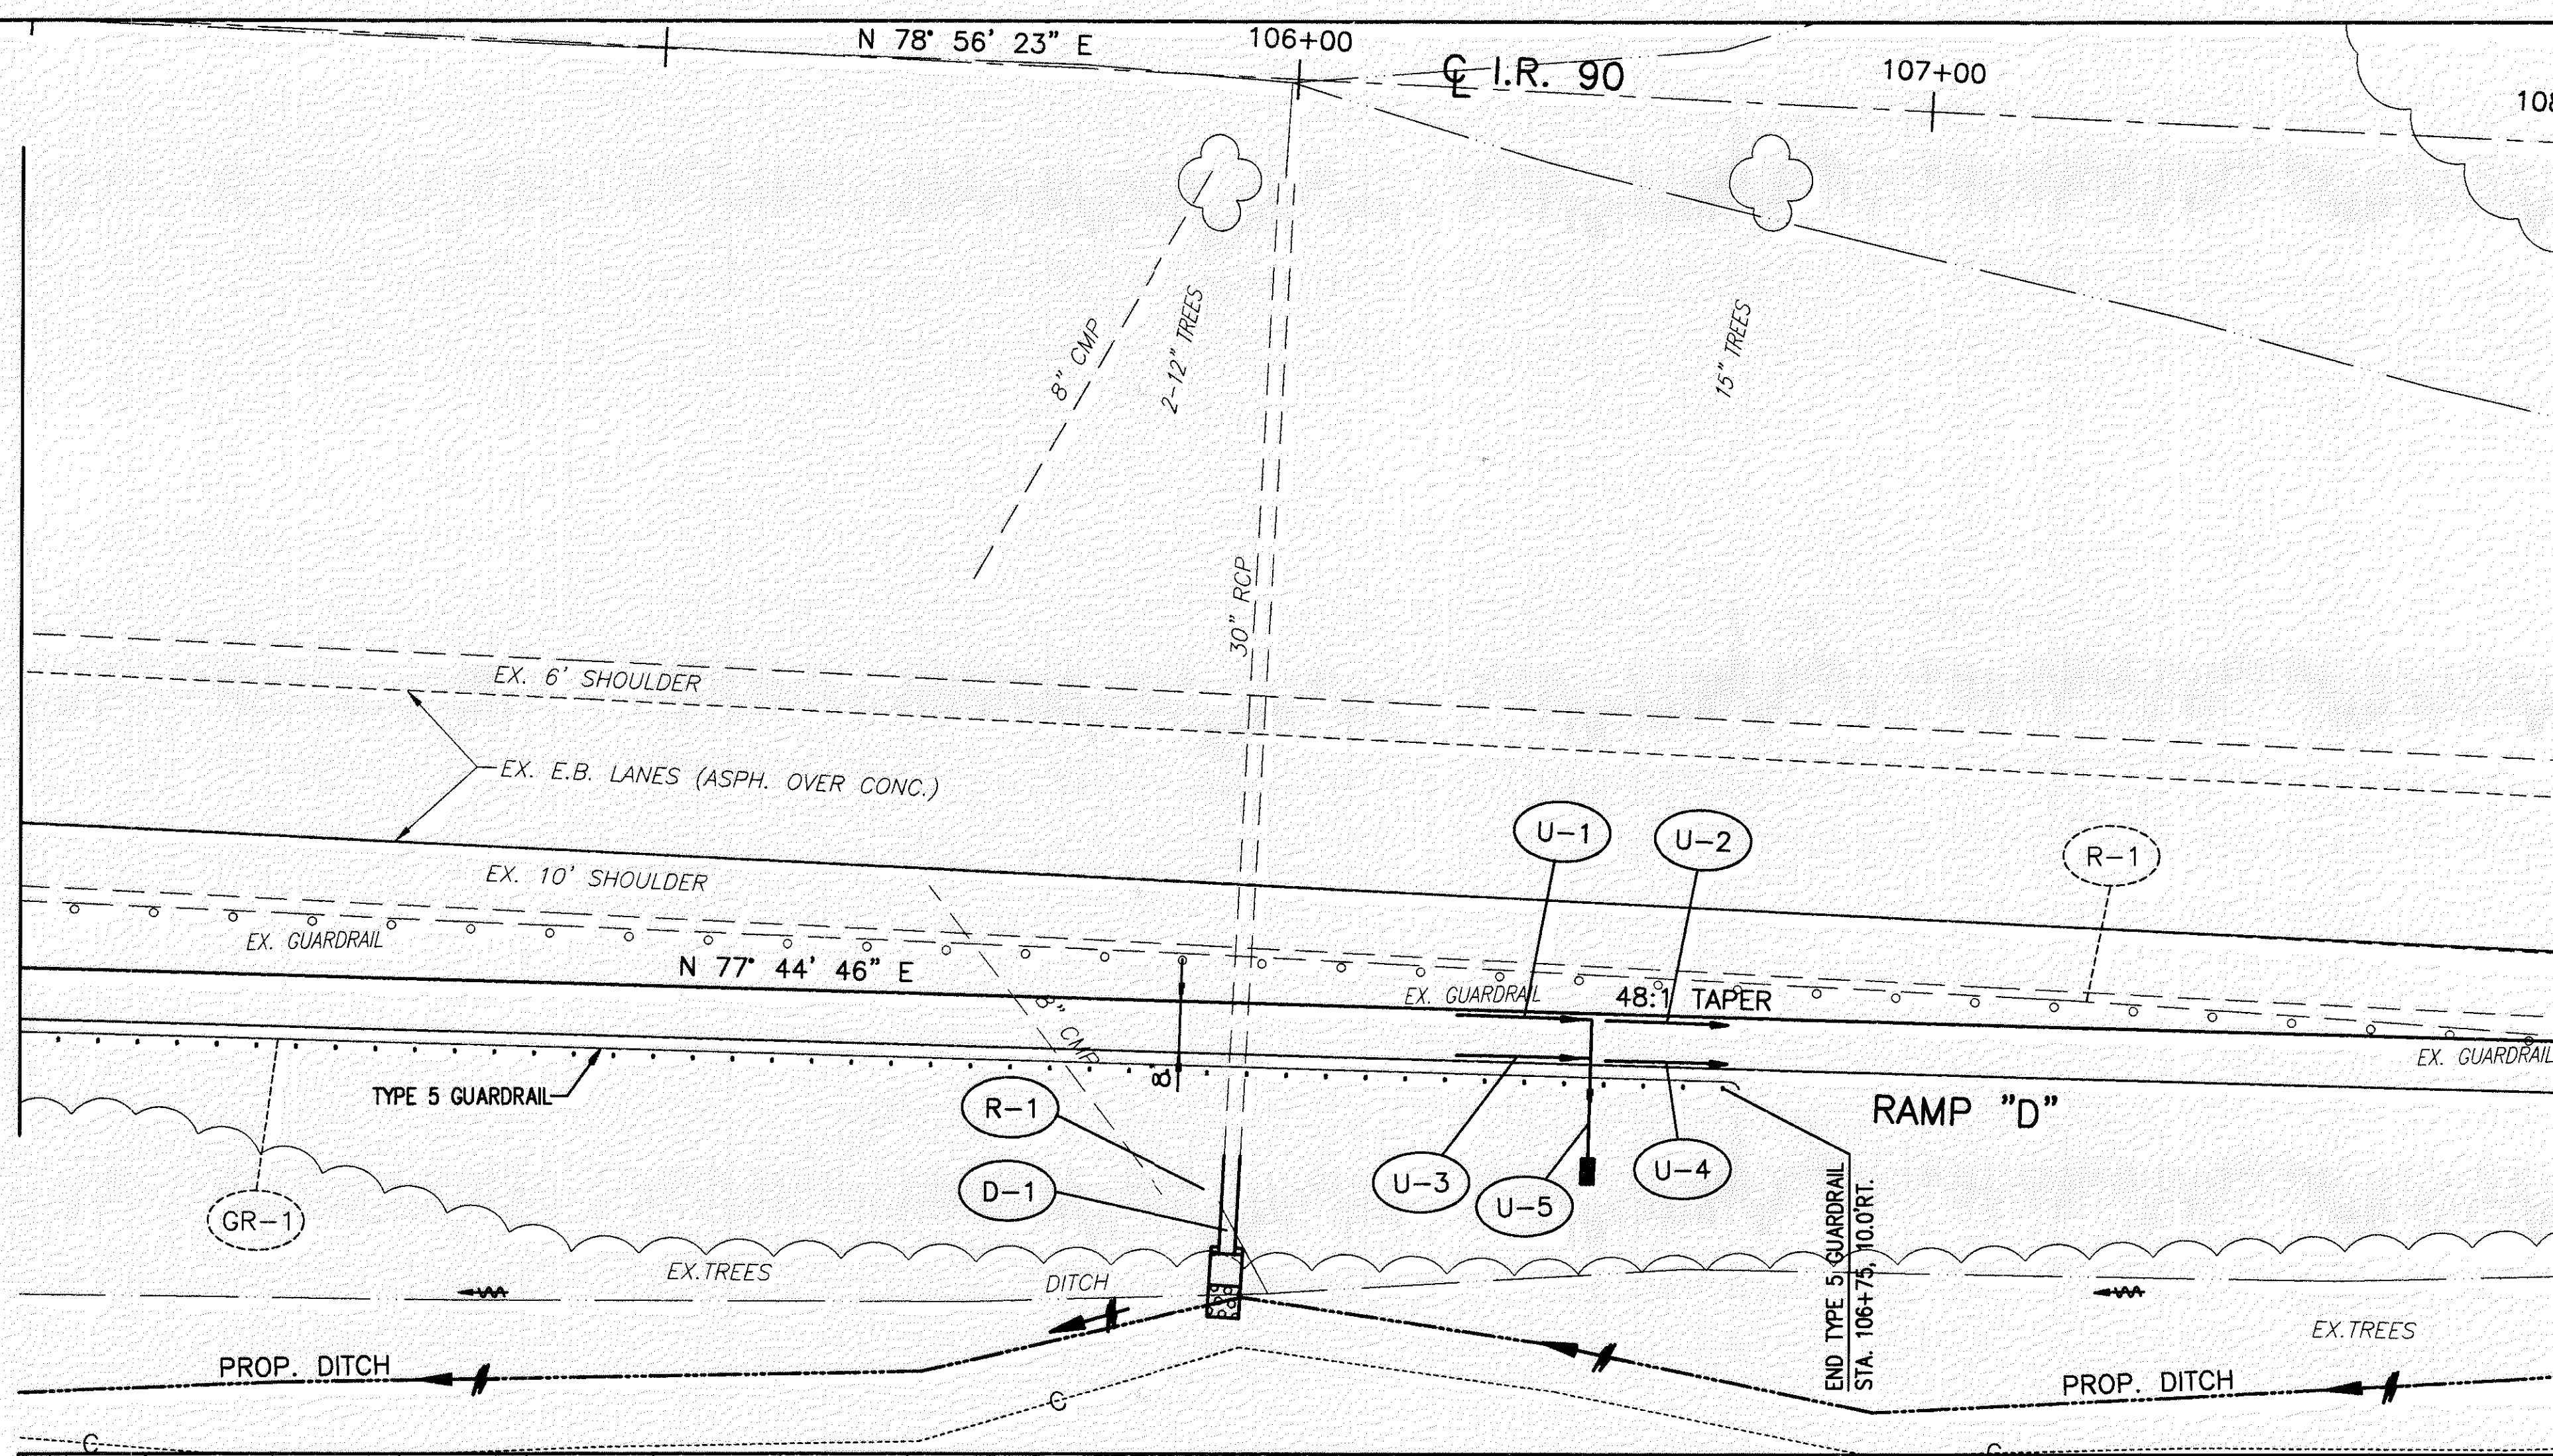

FOR TYPICAL SECTIONS, SEE SHEETS 5 THRU 15
 FOR CROSS SECTIONS AND PIPE PROFILES, SEE SHEETS 233 THRU 245
 FOR SUPERELEVATION TABLES, SEE SHEETS 246 THRU 254
 FOR INTERSECTION DETAILS, SEE SHEETS 255 THRU 262
 FOR SIGNING AND PAVEMENT MARKING PLAN, SEE SHEETS 315 THRU 317

805															805
800															800
795															795
790															790
785															785
780															780
775															775
		790.84													787.11
			790.08												
				788.54											
					789.51										
						788.96									
							788.14								
								788.20							
104+00			105+00				106+00				107+00				108

603	30" CONDUIT, TYPE A, AS PER PLAN *	LIN.FT.	16		
602	CONCRETE MASONRY	CU.YD.	0.56		0.56
601	ROCK CHANNEL PROTECTION, TYPE C WITH FILTER	CU.YD.	1.7		1.7
601	RIPRAP 6" REINFORCED CONCRETE SLAB	SQ.YD.	3.33		3.33
202	STRUCTURE REMOVED, AS PER PLAN	EACH	1		1
TOTALS					

DRAINAGE	
REF	LOCATION
D-1	STA. 105+97.70, RT.
R-1	STA. 105+97.70, 30.0' RT.
TOTALS	

* INCLUDES REMOVAL OF EXISTING CONC. HEADWALL.