


H:\CT\97125\SDSK\XSEGRMP.DWG

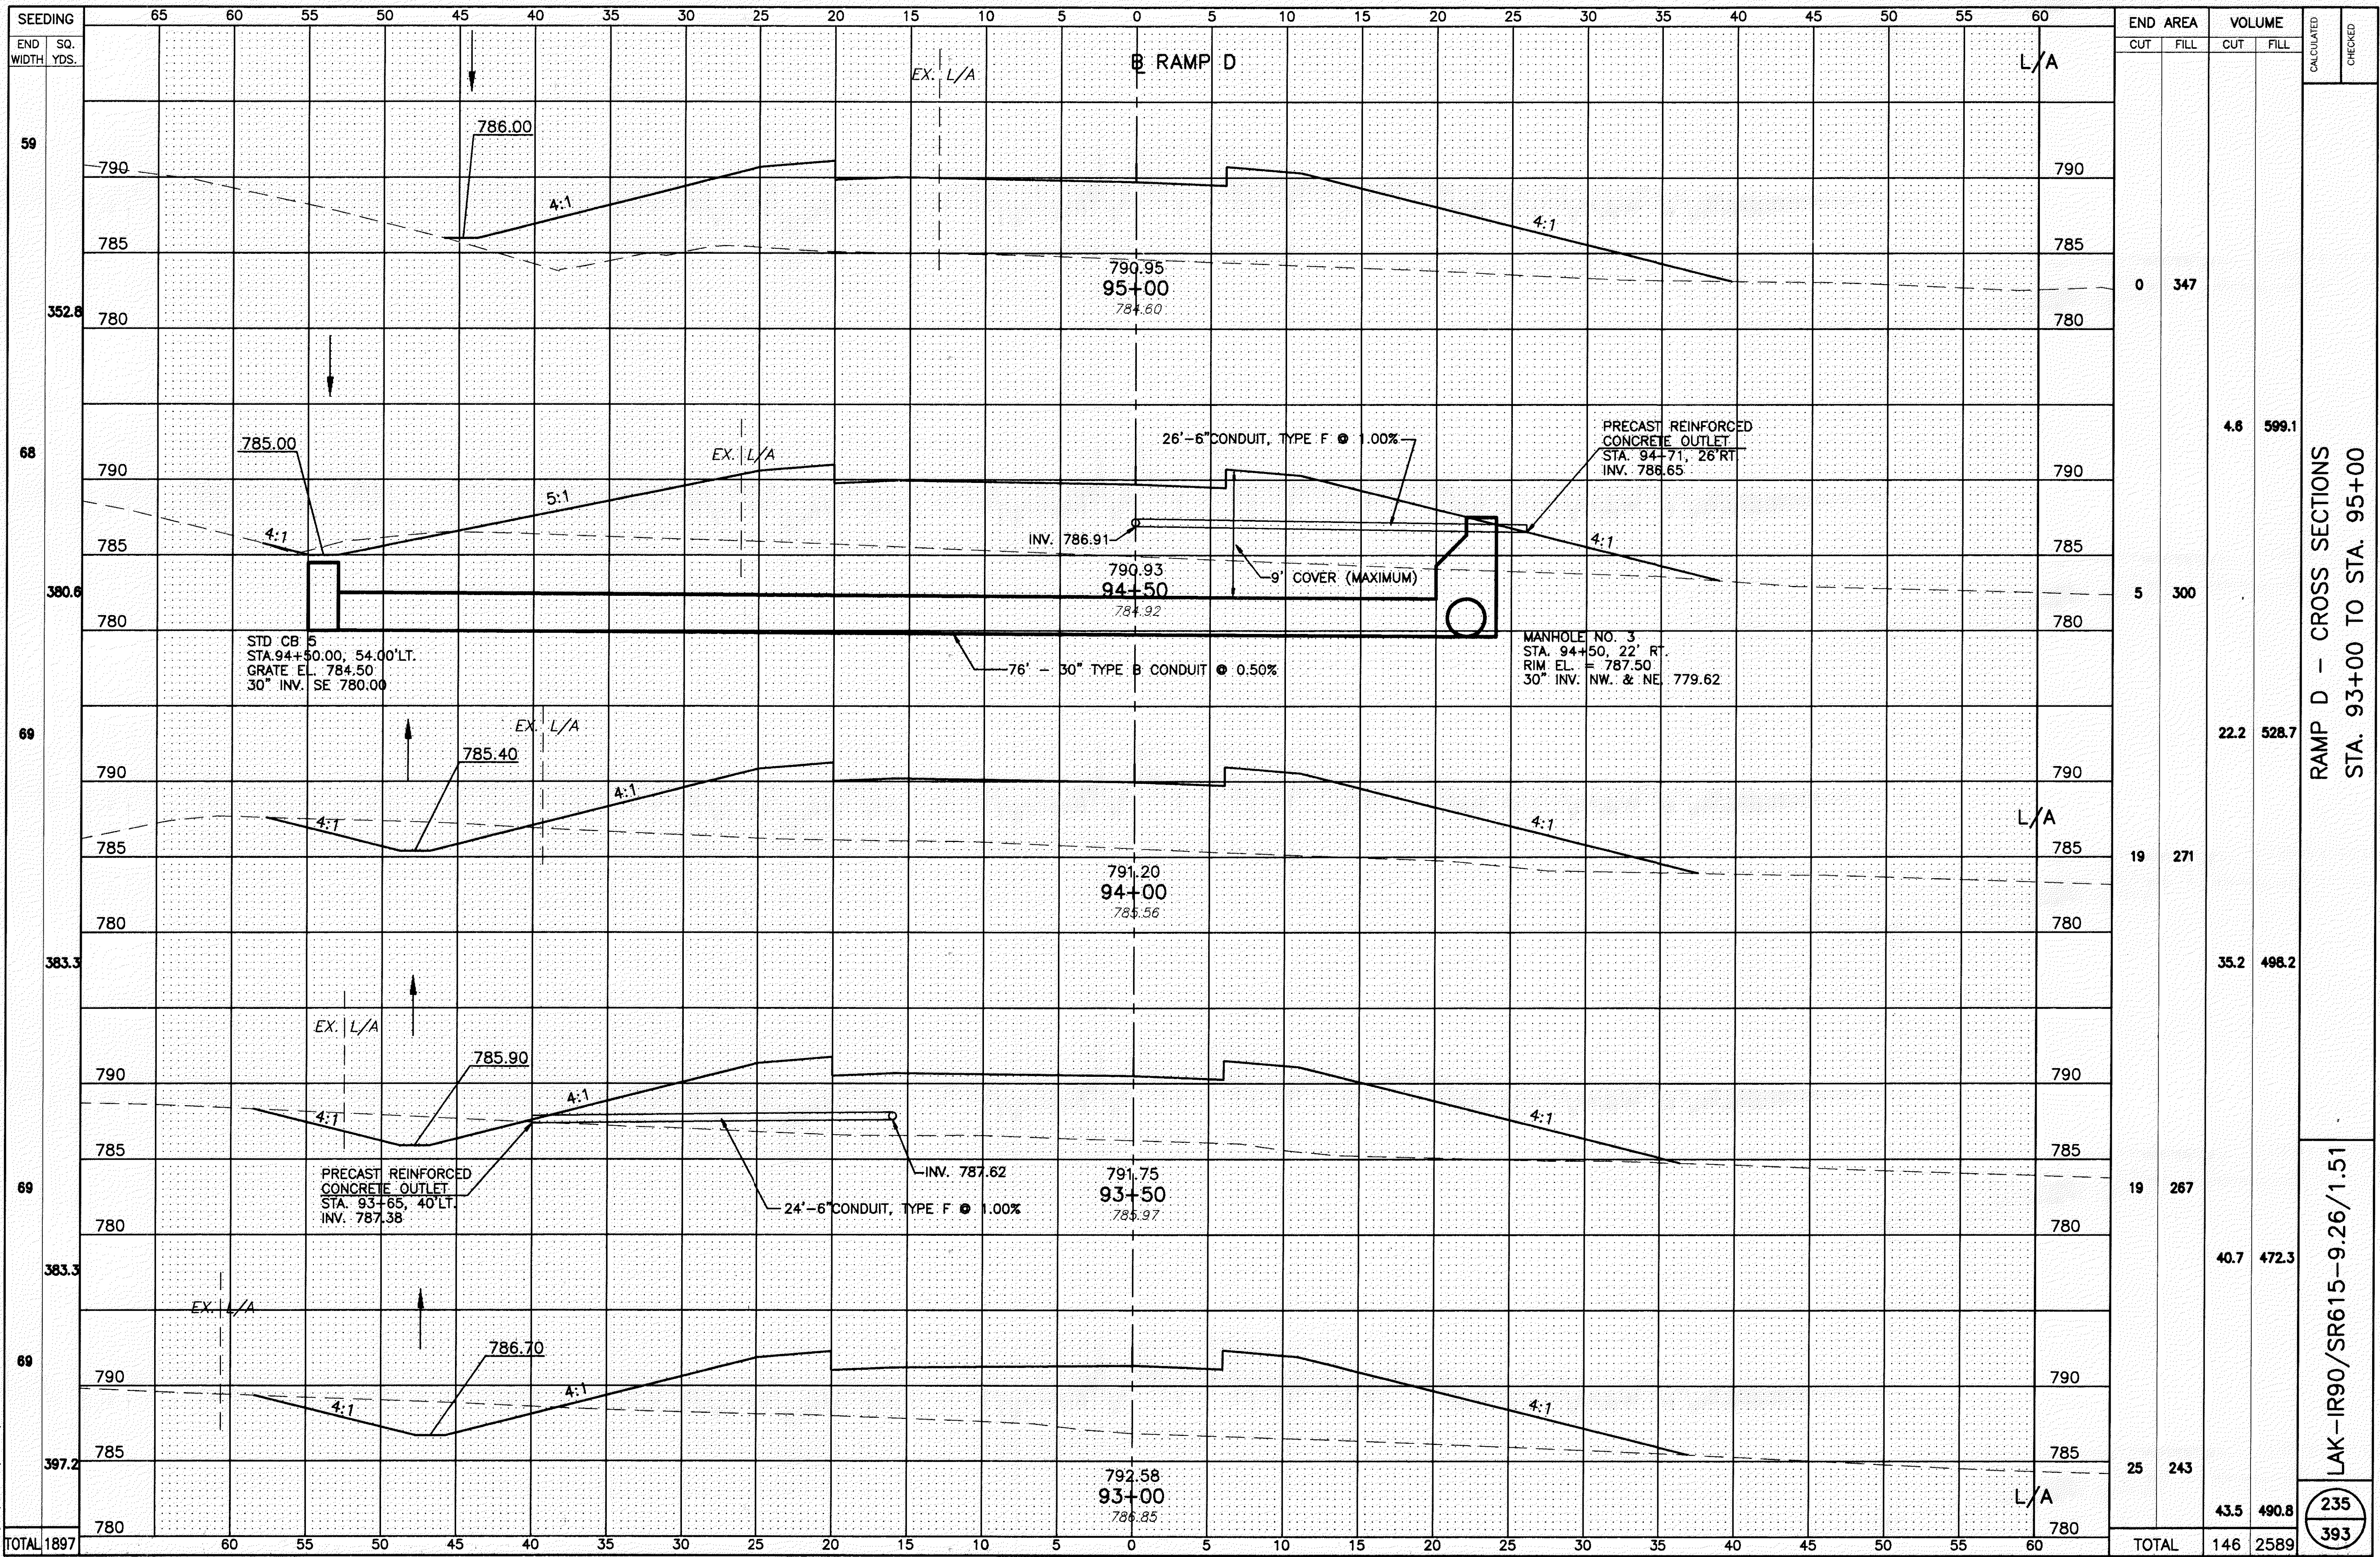

END STA	END AREA		VOLUME		CALCULATED	CHECKED
	CUT	FILL	CUT	FILL		
59	0	347				
68	5	300	4.6	599.1		
69	19	271	22.2	528.7		
69	19	267	35.2	498.2		
69	19	267	40.7	472.3		
69	25	243				
TOTAL	146	2589	43.5	490.8		

RAMP D - CROSS SECTIONS
STA. 93+00 TO STA. 95+00

LAK-IR90/SR615-9.26/1.51
235
393