


CALCULATED
CHECKED

CURVE DATA
 P.I. STA. = 102+77.22
 $\Delta = 8^\circ 18' 08''$
 $D_c = 1^\circ 30' 00''$
 RADIUS = 3,819.72'
 TANGENT = 277.23'
 LENGTH = 553.48'
 $E = 10.05'$
 $e_{max} = 0.028$

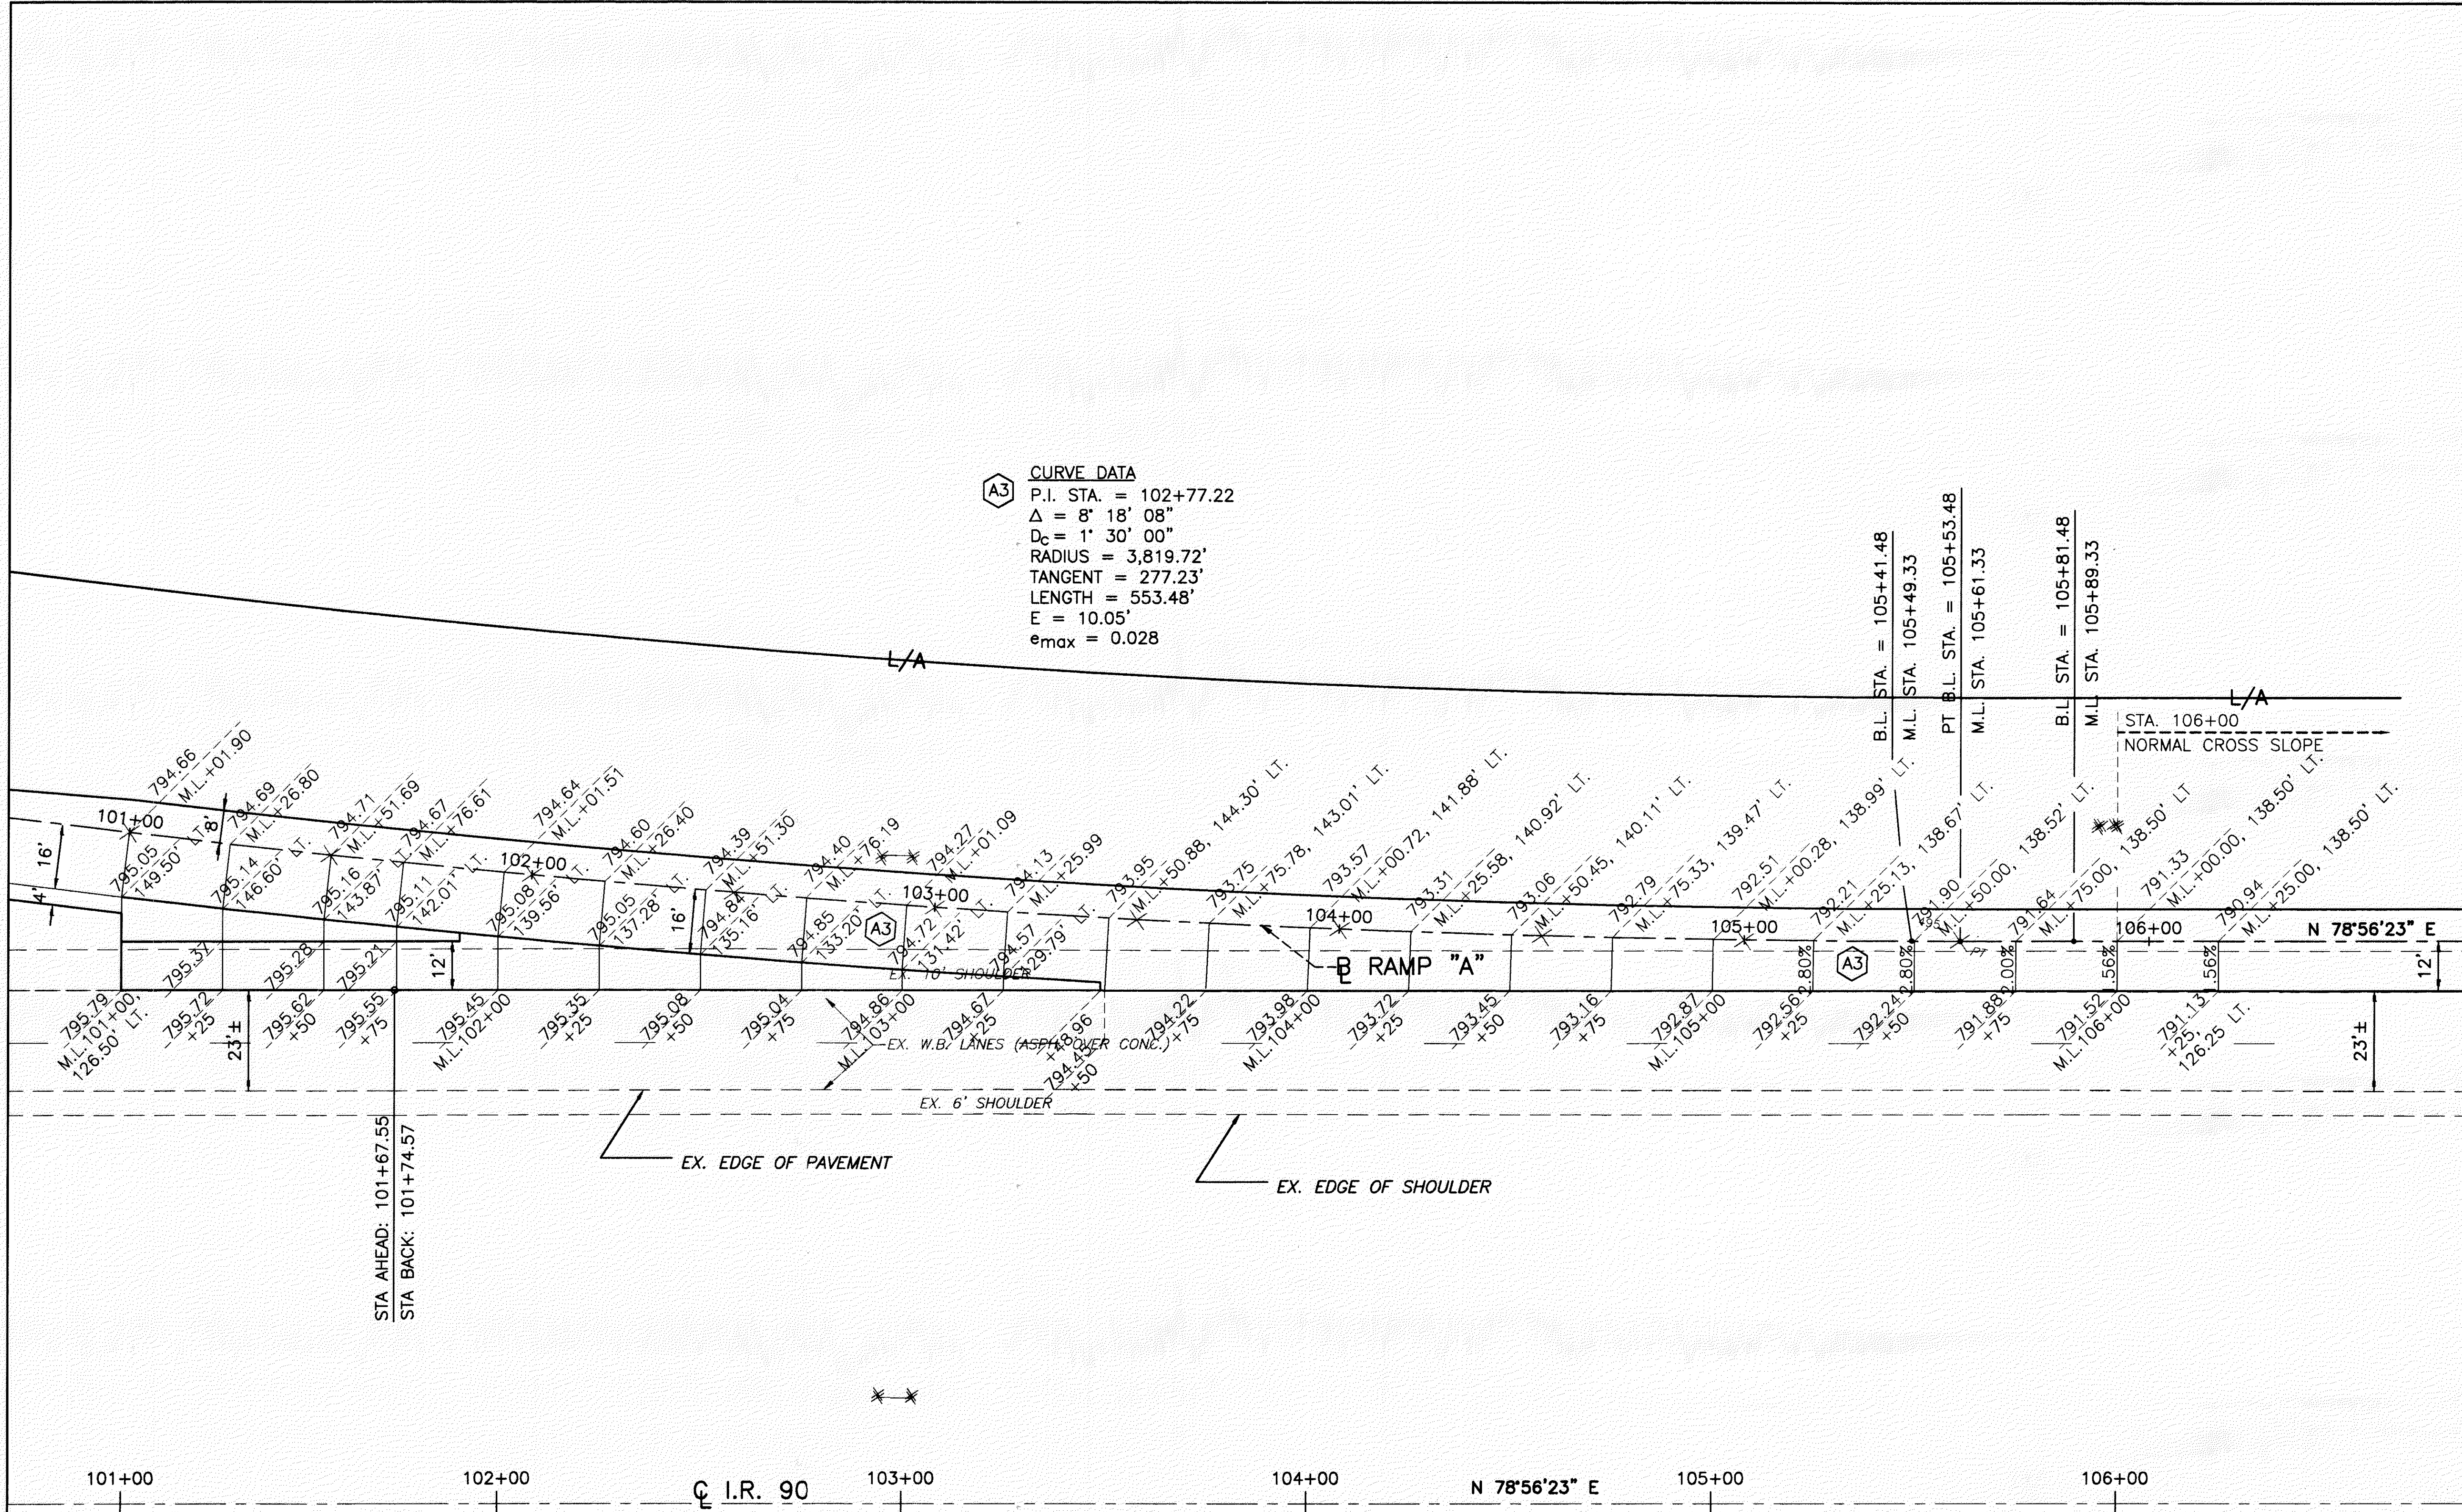

INTERSECTION DETAILS
 RAMP A & I.R. 90

LAK-IR90/SR615-9.26/1.51

259
393