


**D2 RAMP B @ CURVE DATA**

P.I. STA.	97+37.24
$\Delta$	$7^{\circ} 30' 00''$ RT.
$PA$	$3^{\circ} 00' 00''$
$PC$	$1909.86'$
$PT$	$200.00'$
$SC$	$3^{\circ} 00' 00''$
$ST$	$133.35'$
$TS$	$66.68'$
$SS$	$250.00'$
$CS$	$270.78'$
$ES$	$180.28'$
$EA$	$8.49'$
$EM$	$+$
$EC$	$0.060$
PC STA.	95+56.96
SC STA.	98+06.96
ST STA.	100+06.96

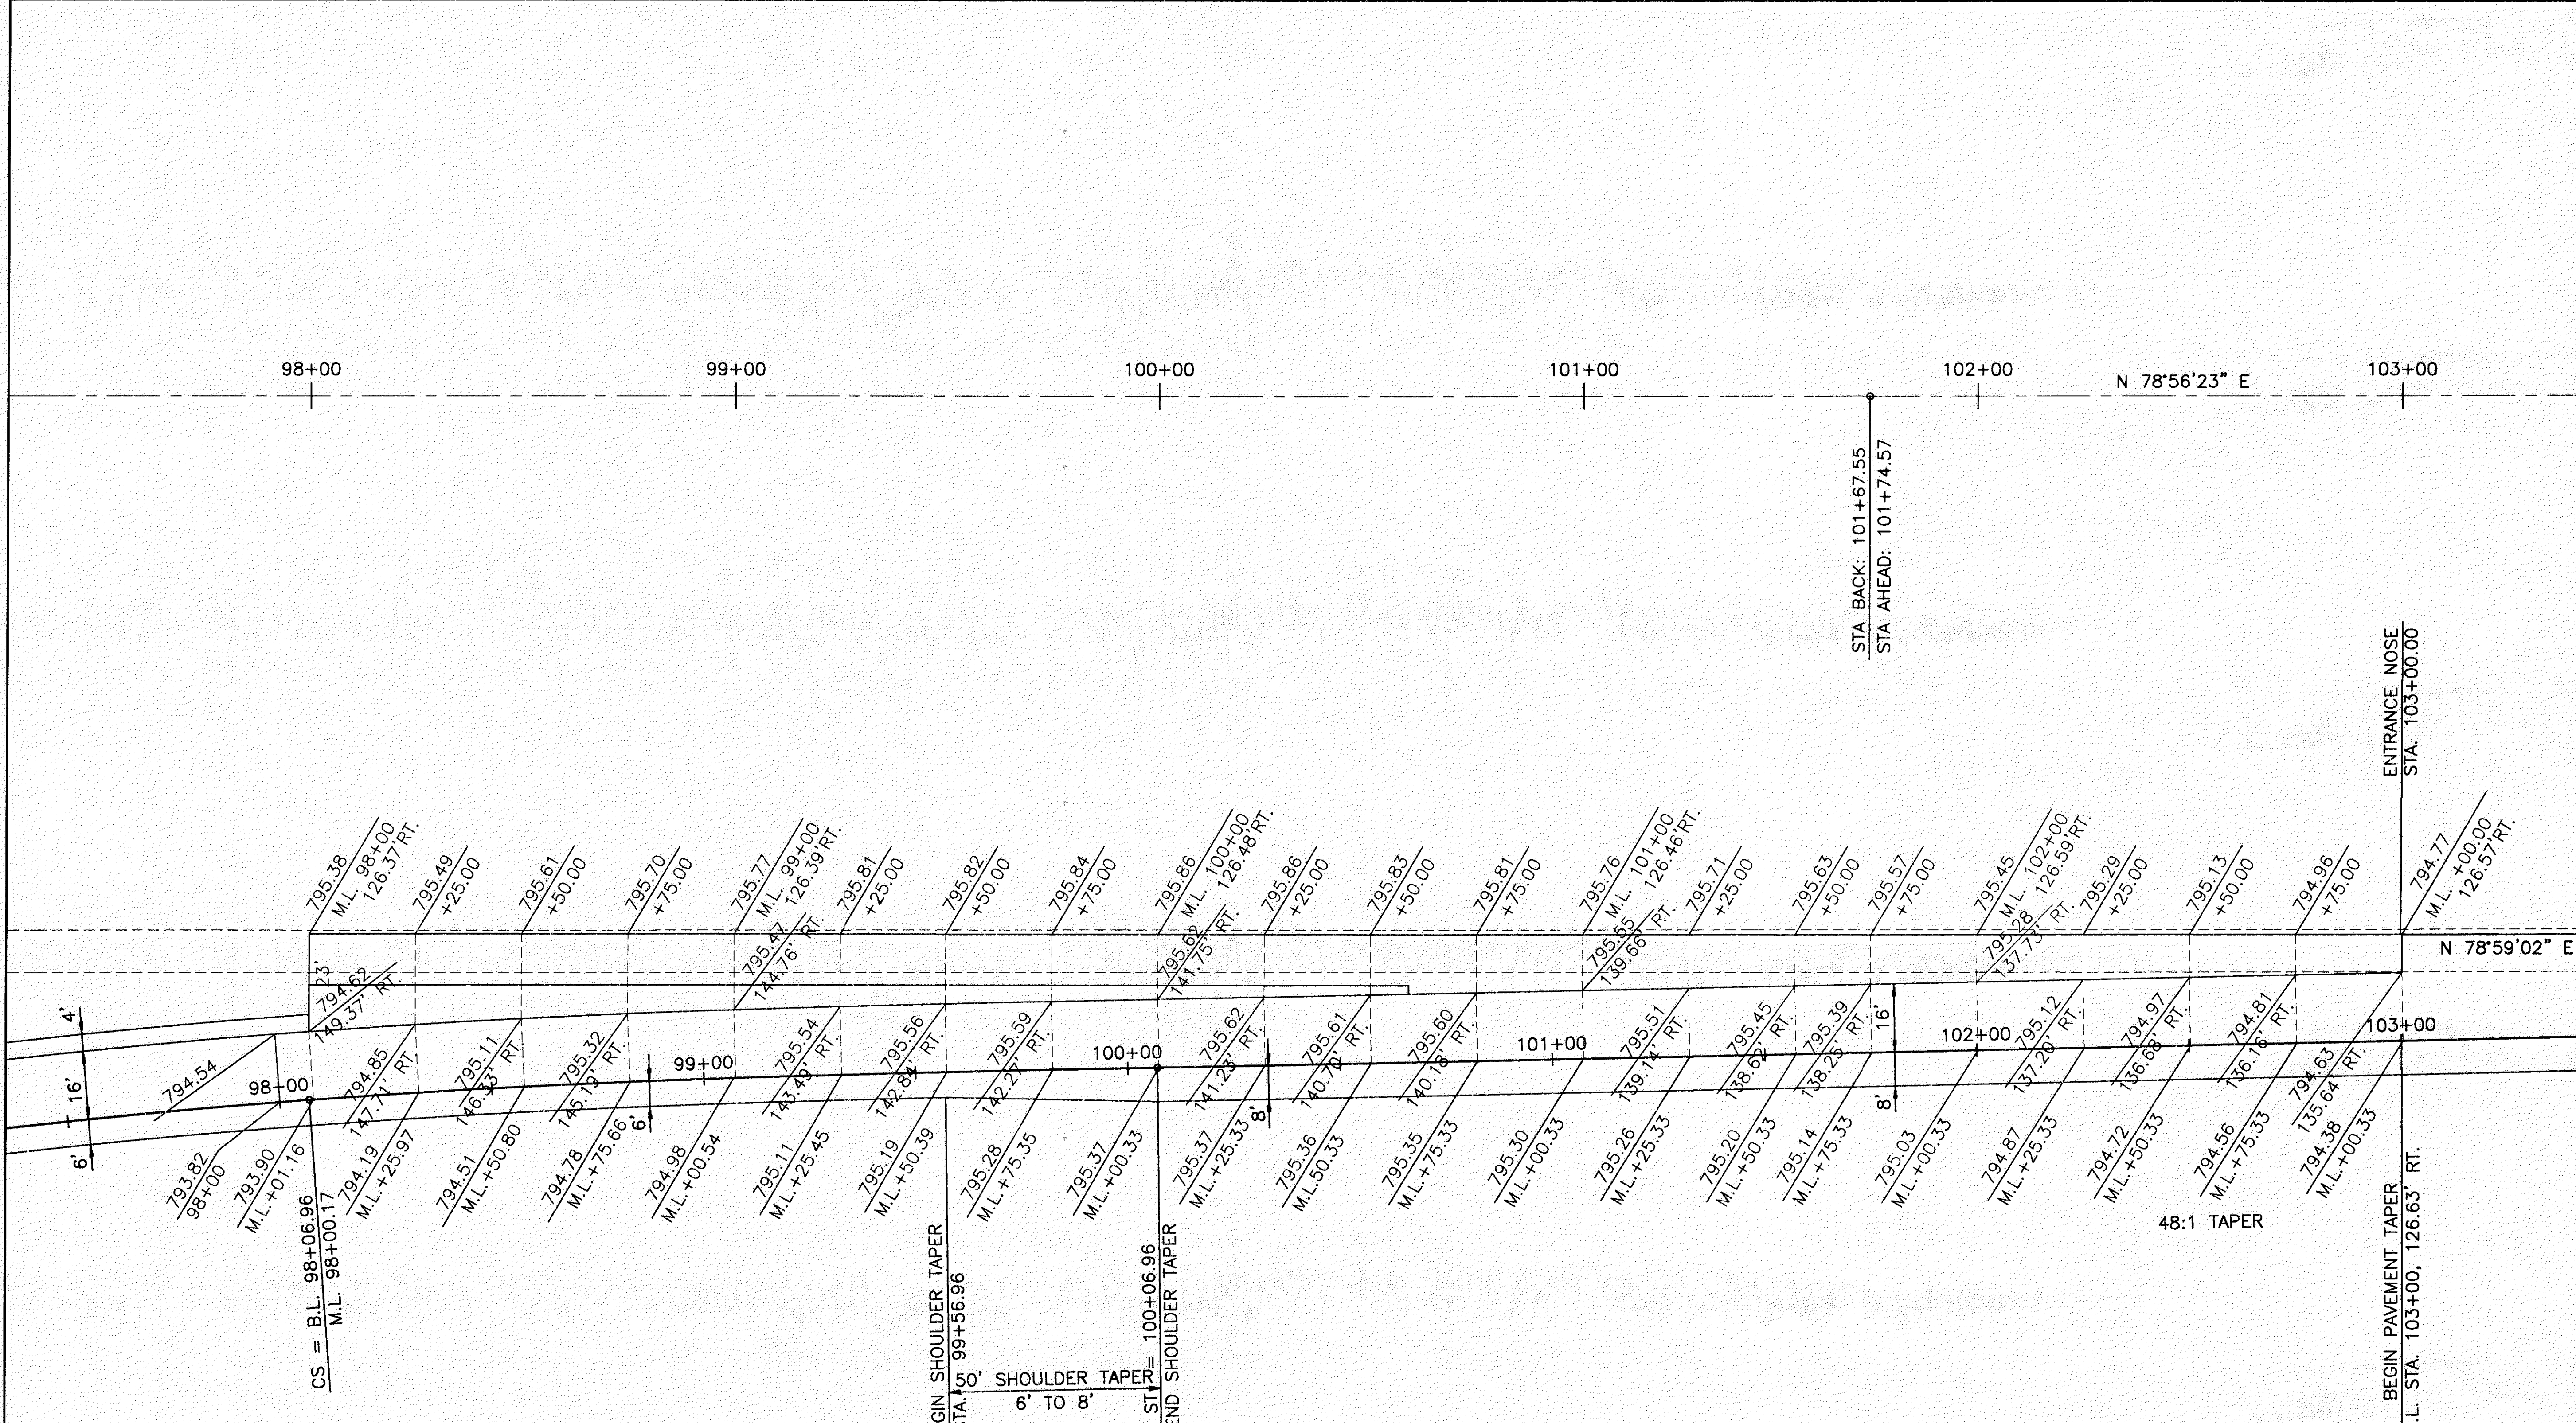

CALCULATED  
CHECKED

0 10 20  
SCALE IN FEET

N 78°56'23" E

INTERSECTION DETAILS  
RAMP D & 190