


- SODDING, STAKED (8' WIDE)
- SEEDING AND EROSION CONTROL WITH TURF REINFORCING MAT (8' WIDE)

REF	LOCATION	UNITS	QUANTITY	UNIT PRICE	TOTAL
202	PIPE REMOVED, 24" AND UNDER	LIN.FT.	60		60
202	STRUCTURE REMOVED	EACH	1		1
601	ROCK CHANNEL PROTECTION, TYPE C WITH FILTER	CU.YD.	2.7		2.7
602	CONCRETE MASONRY	CU.YD.	0.31		0.31
603	18" CONDUIT, TYPE F, AS PER PLAN	LIN.FT.	116		116
603	15" CONDUIT, TYPE B, AS PER PLAN	LIN.FT.	65		65
603	15" CONDUIT, TYPE C, AS PER PLAN	LIN.FT.	17		17
604	CATCH BASIN NO. 2-2B, AS PER PLAN	EACH	1		1
604	MANHOLE NO. 3, AS PER PLAN	EACH	1		1
660	SODDING, STAKED	SQ.YD.	114		114
SPECIAL	SEEDING AND EROSION CONTROL WITH TURF REINFORCING MAT	SQ.YD.	114		114
<b>TOTALS</b>					

REF	LOCATION	UNITS	QUANTITY	UNIT PRICE	TOTAL
D-1	STA. 9+36.7 TO STA. 9+53.5				
D-2	STA. 9+53.5 TO STA. 10+18.0				
D-3	STA. 10+18.0 TO STA. 11+34.0				
D-4	STA. 11+34.0 TO STA. 12+50.0 RT. (S.R. 615)				
D-5	STA. 12+50.0 TO STA. 14+00.0 RT. (S.R. 615)				
R-1	STA. 9+36.7 TO STA. 9+95				
<b>TOTALS</b>					

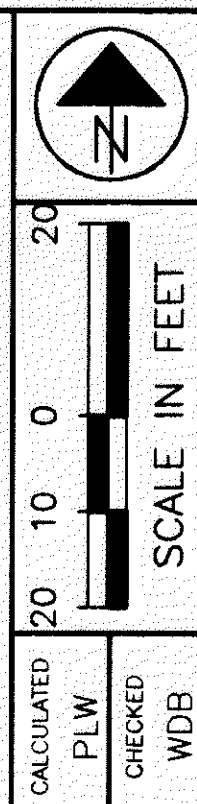

CALCULATED: PLW  
 CHECKED: WDB

CULVERT DETAIL  
 PLAN STA. 12+50