


H:\CT\97125\SDSK\7125D702.DWG - PLOT SCALE = 1 : 1

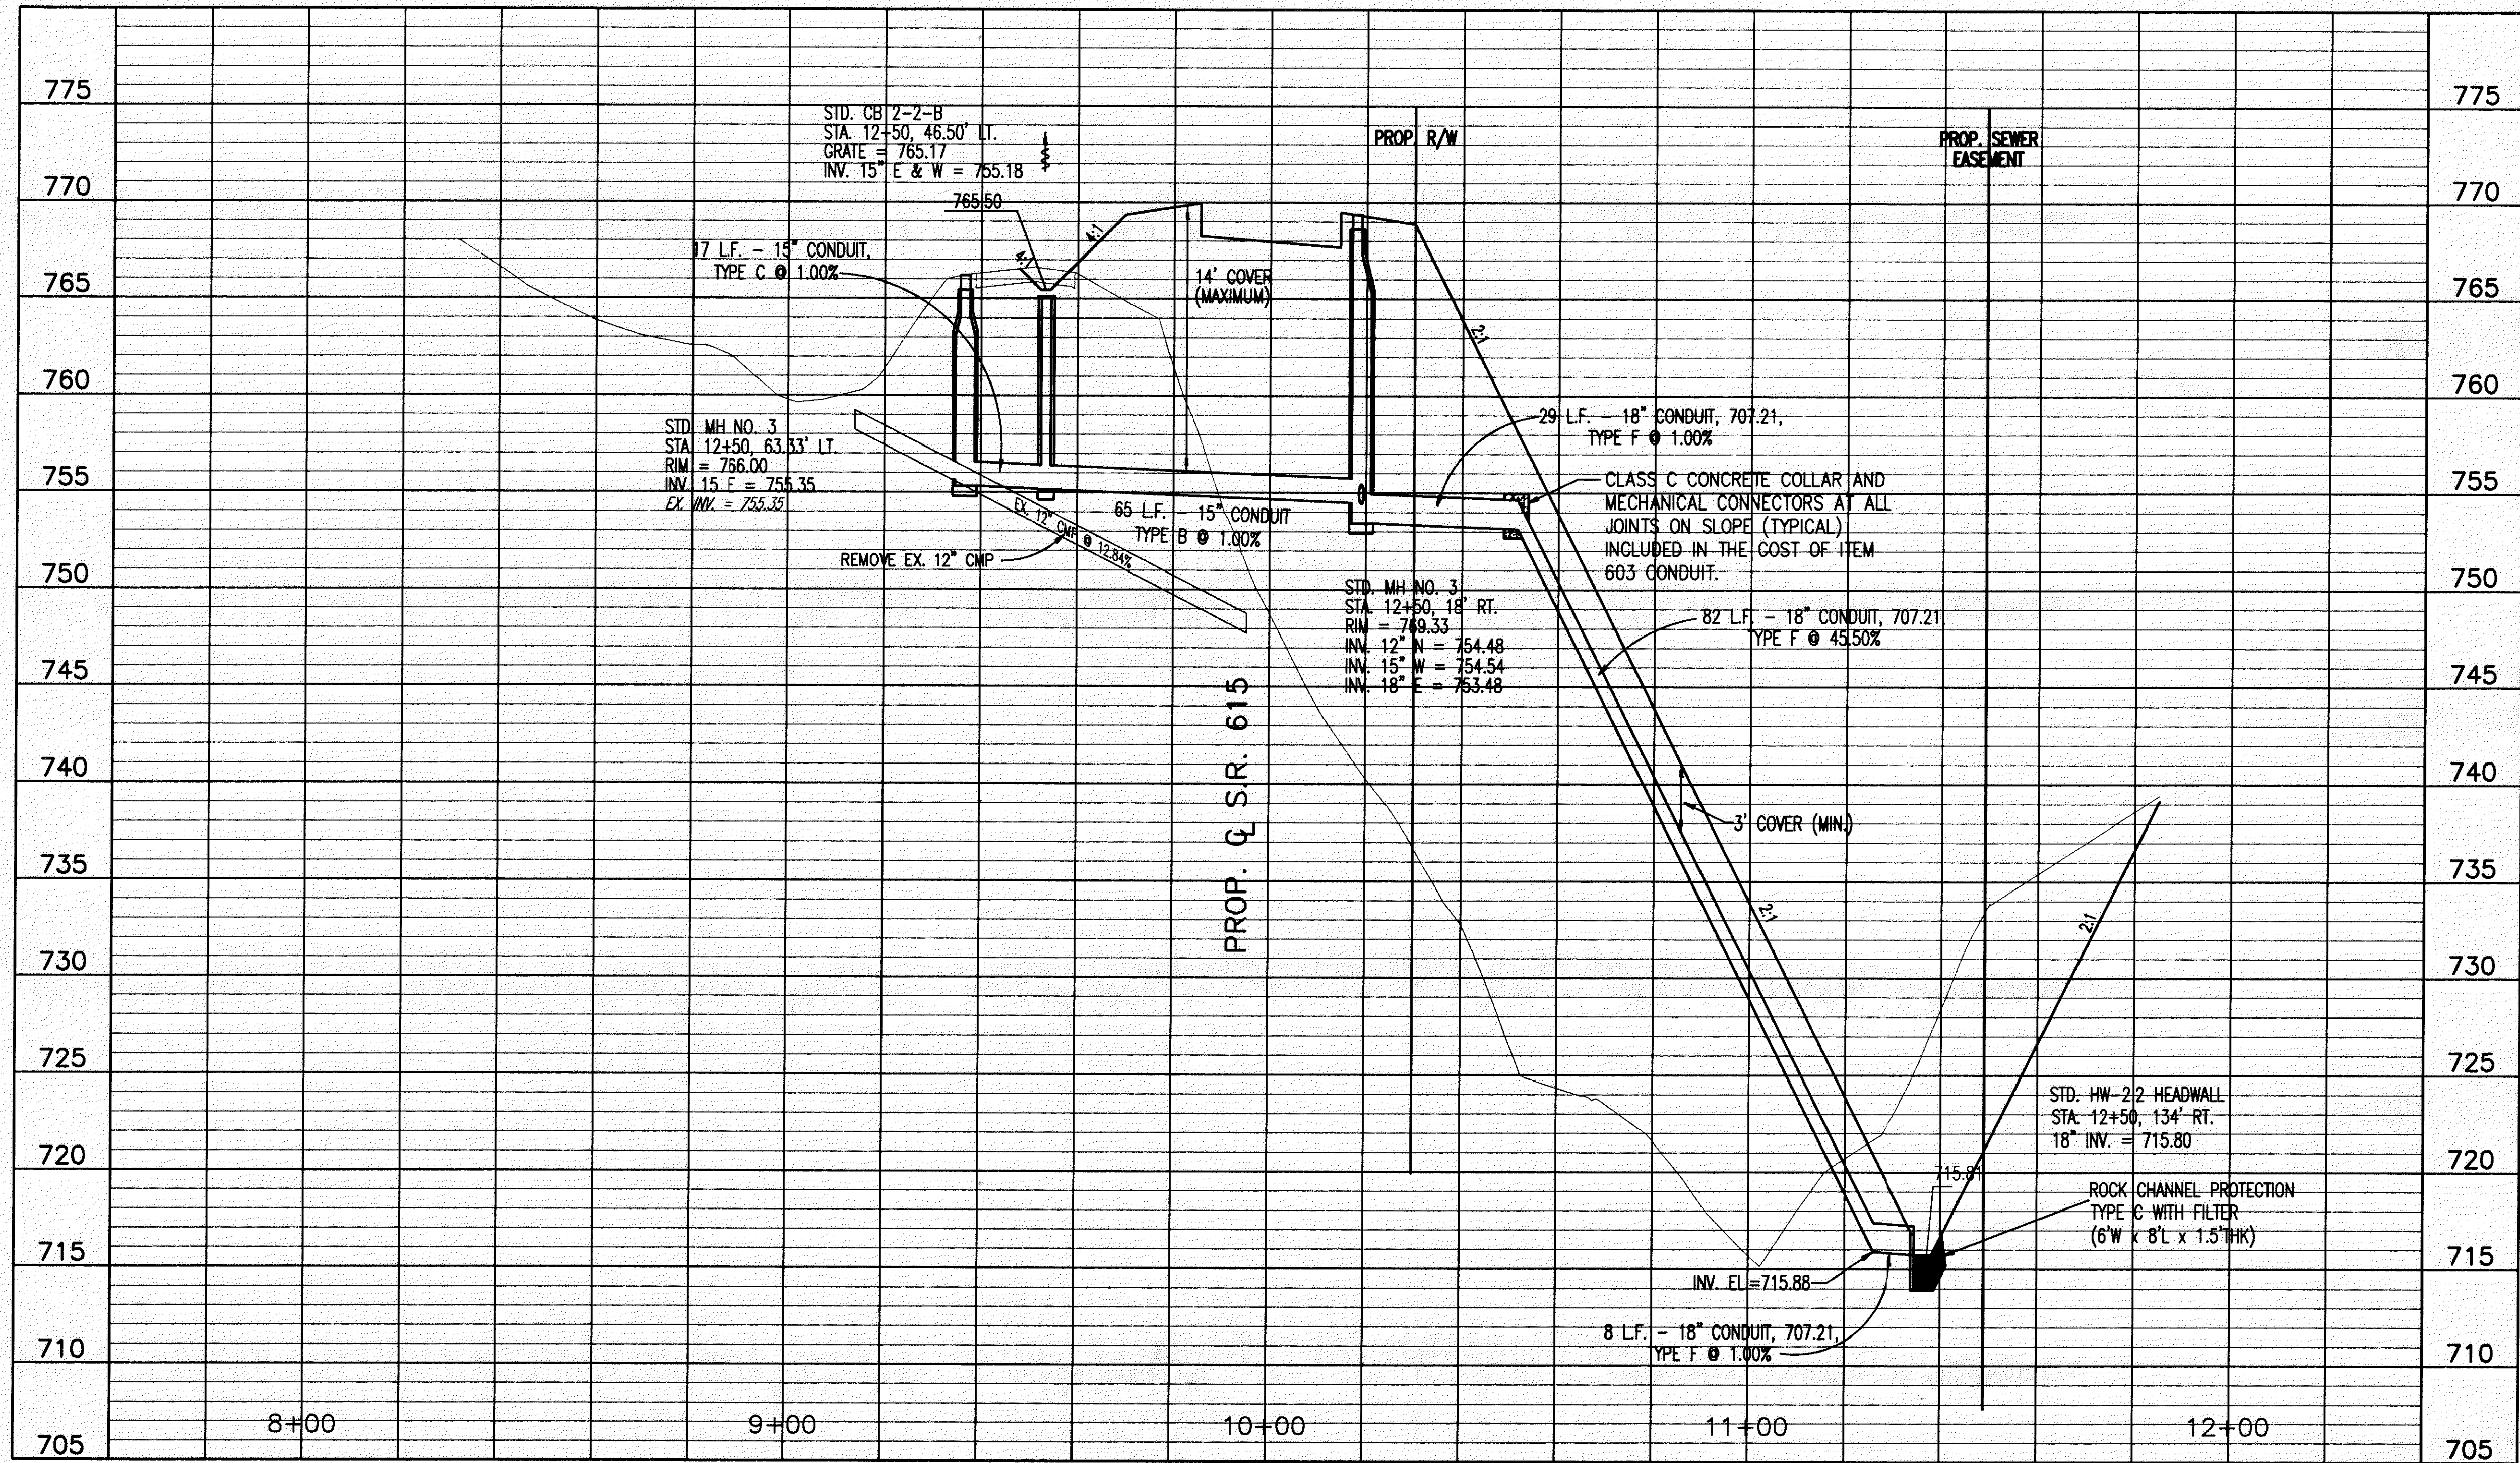

CALCULATED  
PLW  
CHECKED  
WDB

CULVERT DETAIL  
PROFILE STA. 12+50

LAK-IR90/SR615-9.26/1.51