


BENCH MARK #8
TOP RR SPIKE 1' UP EAST
SIDE 9" MAPLE TREE
STA. 111+32±, 84' ± LT.
ELEV. 750.99

OSBORNE DRIVE RELOCATION TYPICAL SECTION

OSBORNE DRIVE RELOCATION TYPICAL SECTION

OSBORNE DRIVE RELOCATION TYPICAL SECTION

OSBORNE DRIVE RELOCATION TYPICAL SECTION

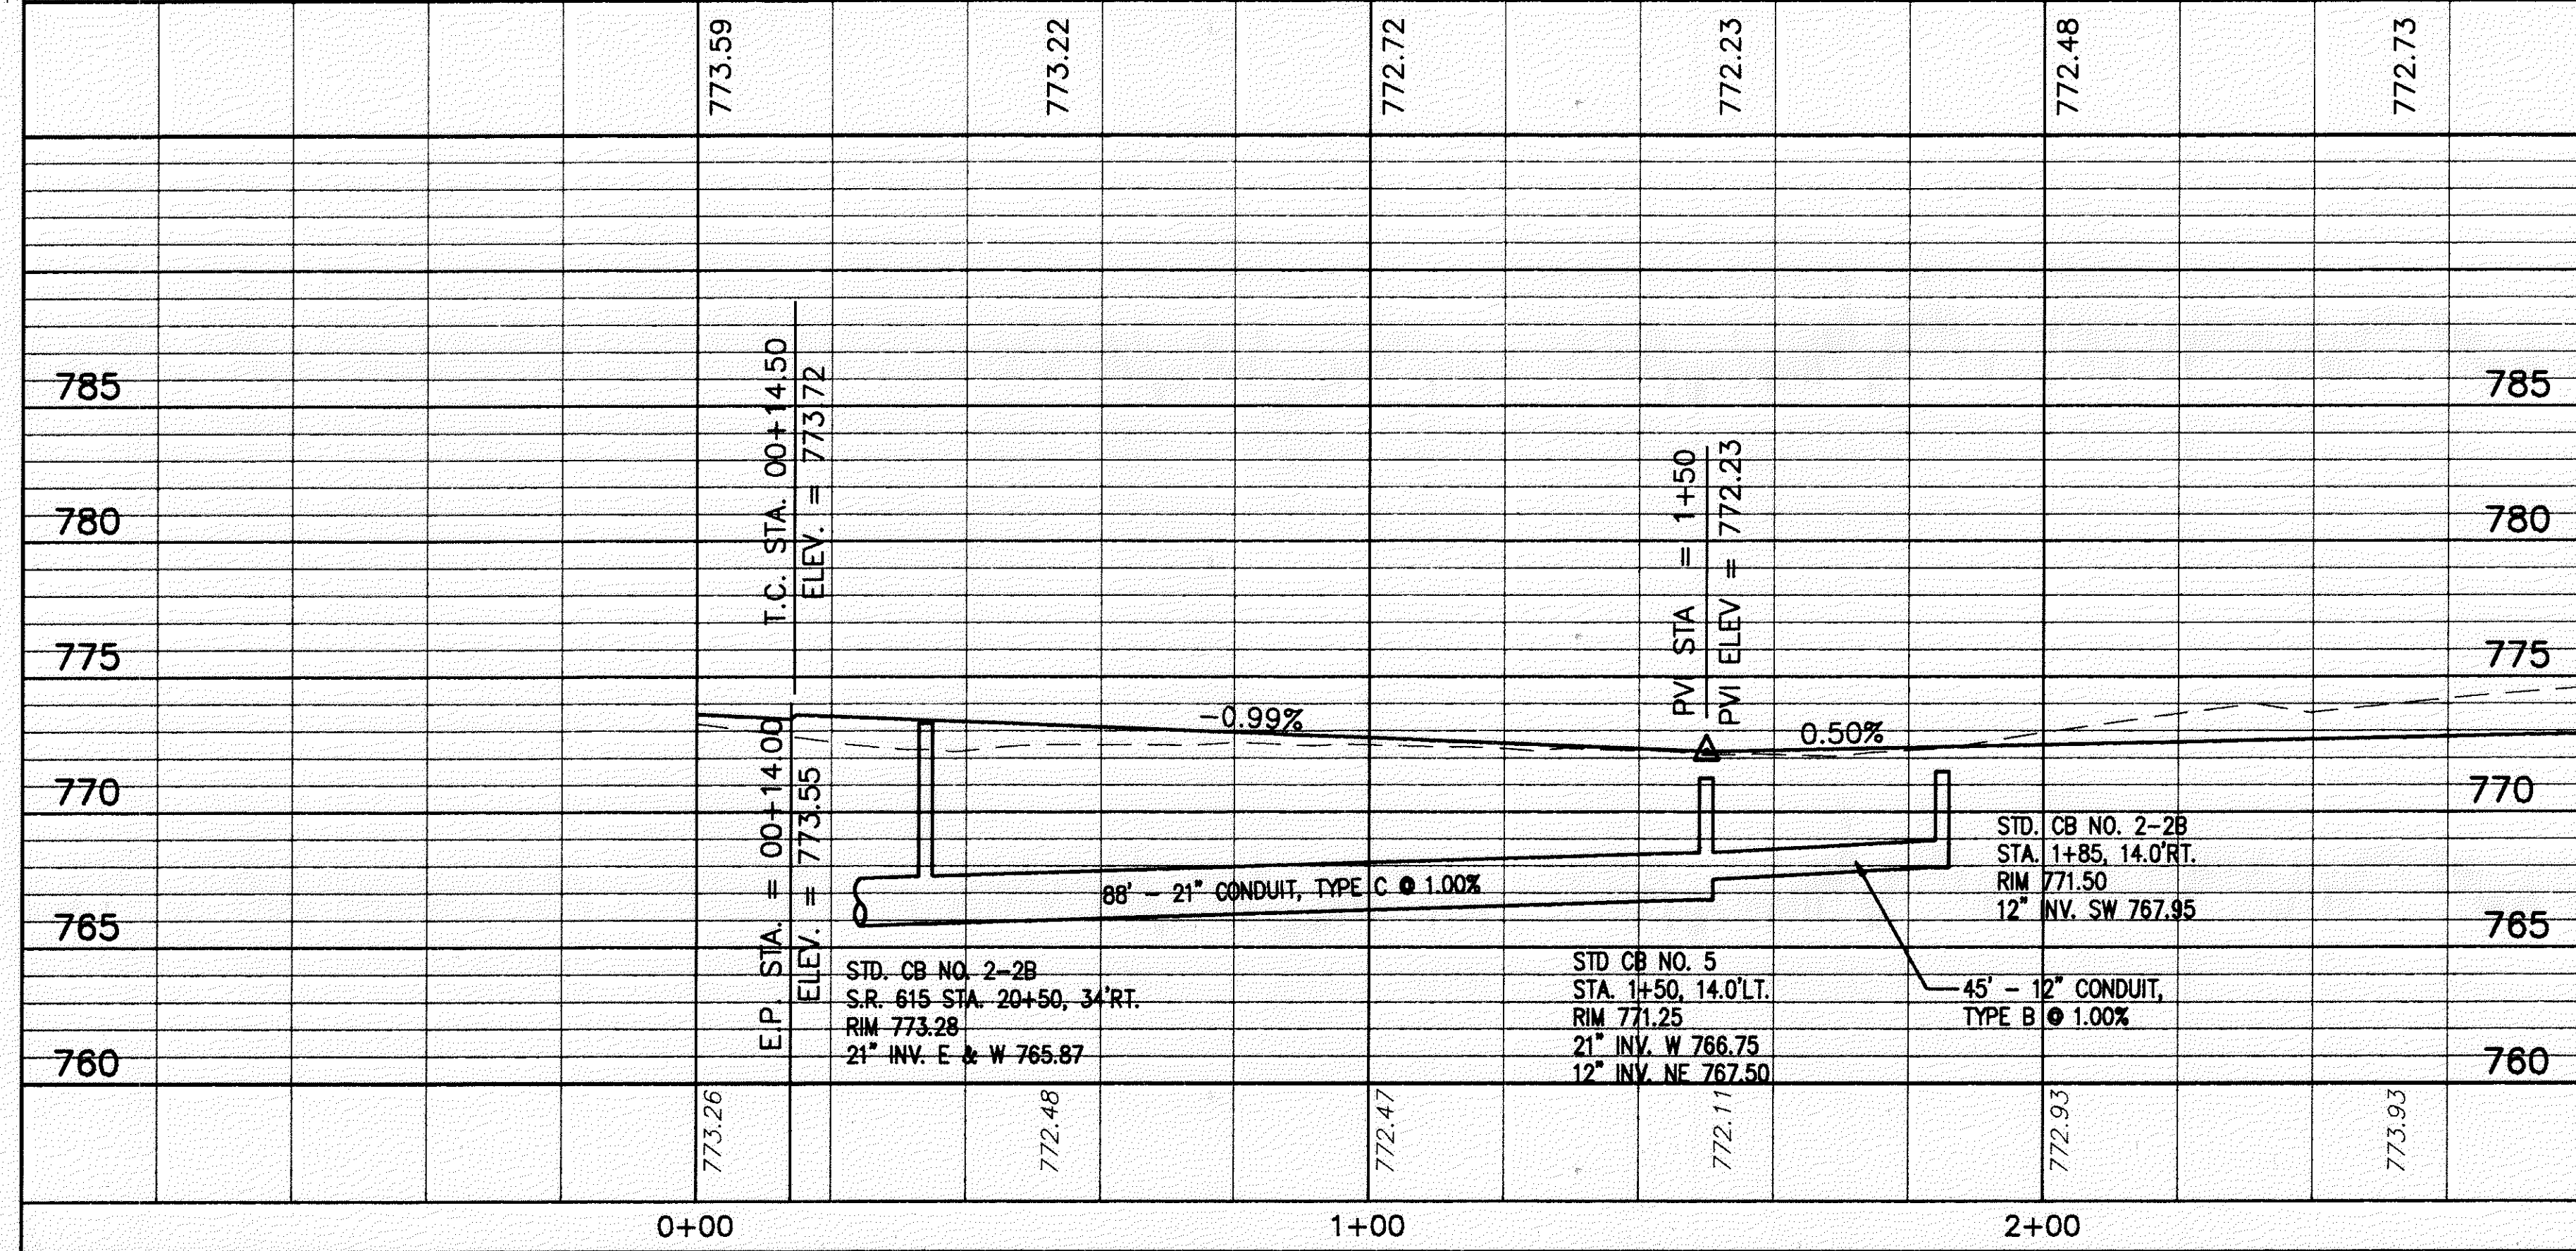

REF	LOCATION	MIN. FT.	IN. FT.	EACH	TOTALS
D-1	S.R. 615 STA. 20+50, 34' RT. TO STA. 1+50, 14.0' LT.	88		1	1
D-2	STA. 1+50, 14.0' LT. TO STA. 1+85, 14.0' RT.	45			45
TOTALS					88