


COPYRIGHT - DATE: 10-23-01 CT CONSULTANTS, INC. H:\CT\97125\SDSK\XSEC\OSBORNE.DWG PLOT VIEW = PLOT01

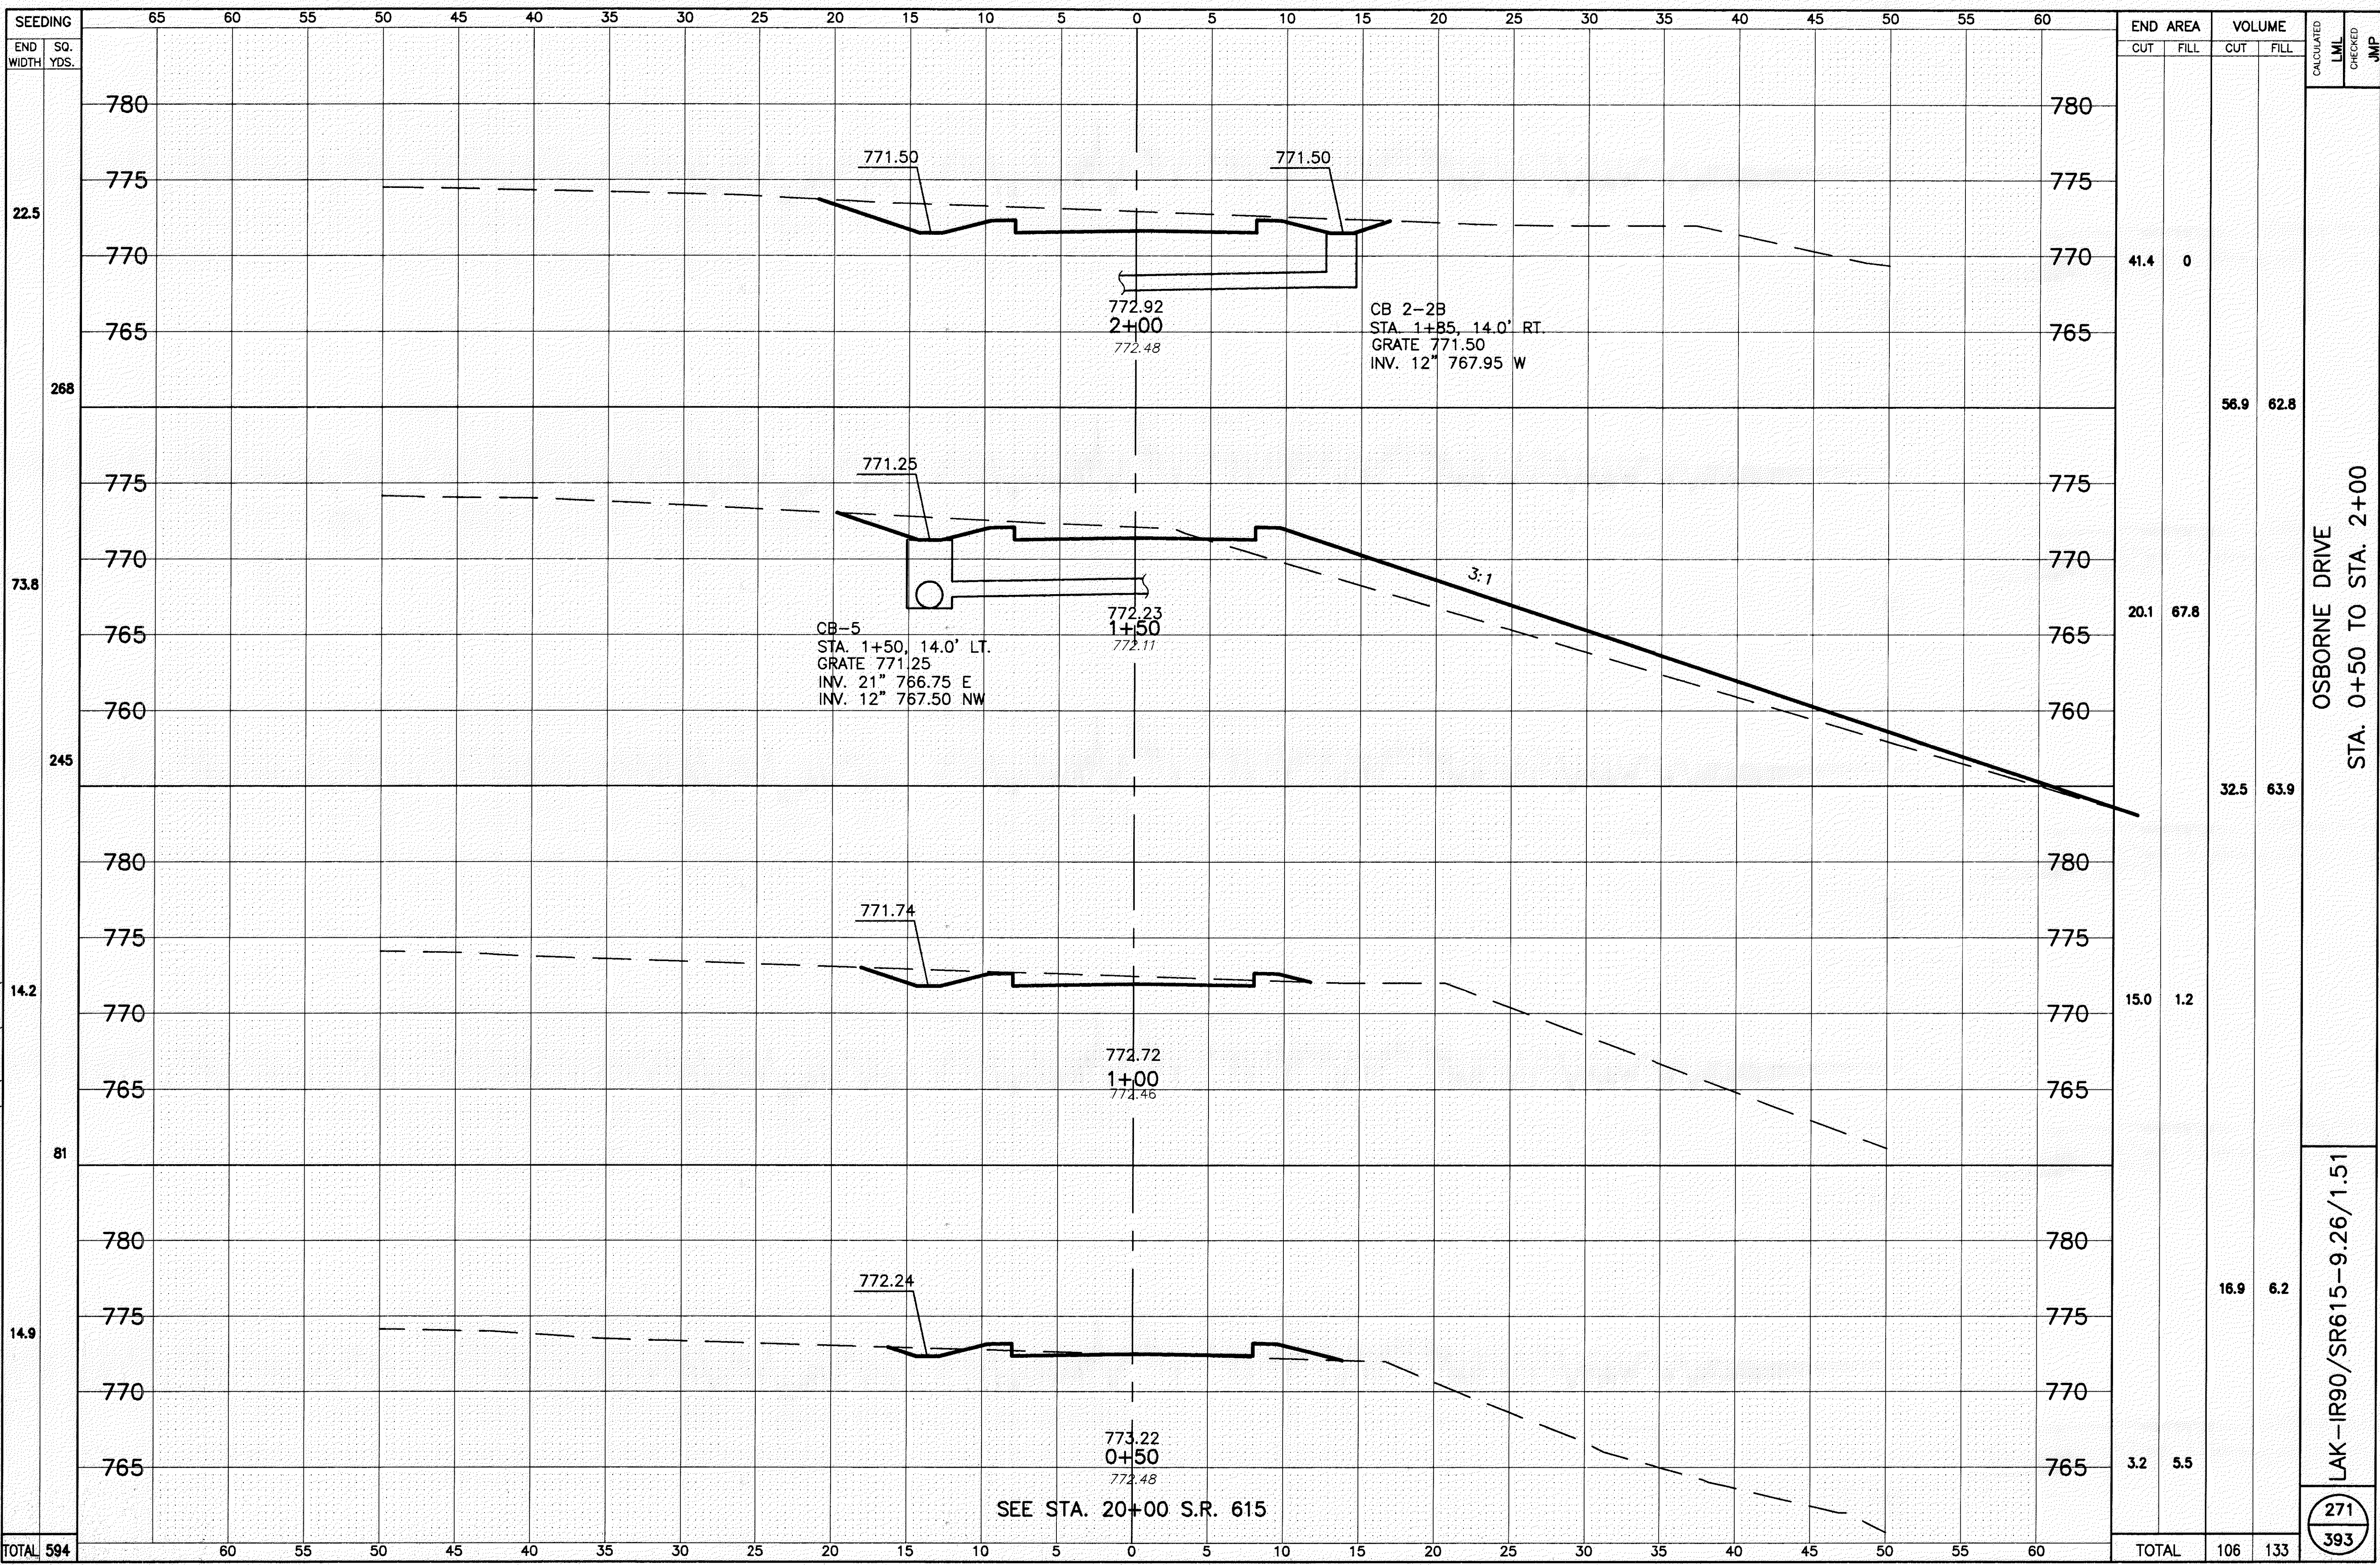

771.50
 771.50
 772.92
2+00
 772.48
 CB 2-2B
 STA. 1+85, 14.0' RT.
 GRATE 771.50
 INV. 12" 767.95 W

771.25
 772.23
1+50
 772.11
 CB-5
 STA. 1+50, 14.0' LT.
 GRATE 771.25
 INV. 21" 766.75 E
 INV. 12" 767.50 NW
 3:1

771.74
 772.72
1+00
 771.46

772.24
 773.22
0+50
 772.48
 SEE STA. 20+00 S.R. 615

END AREA	VOLUME		CALCULATED	CHECKED	JMP
	CUT	FILL			
41.4	0				
20.1	67.8	56.9			
15.0	1.2	32.5			
3.2	5.5	16.9			
TOTAL	84.7	106	133		