
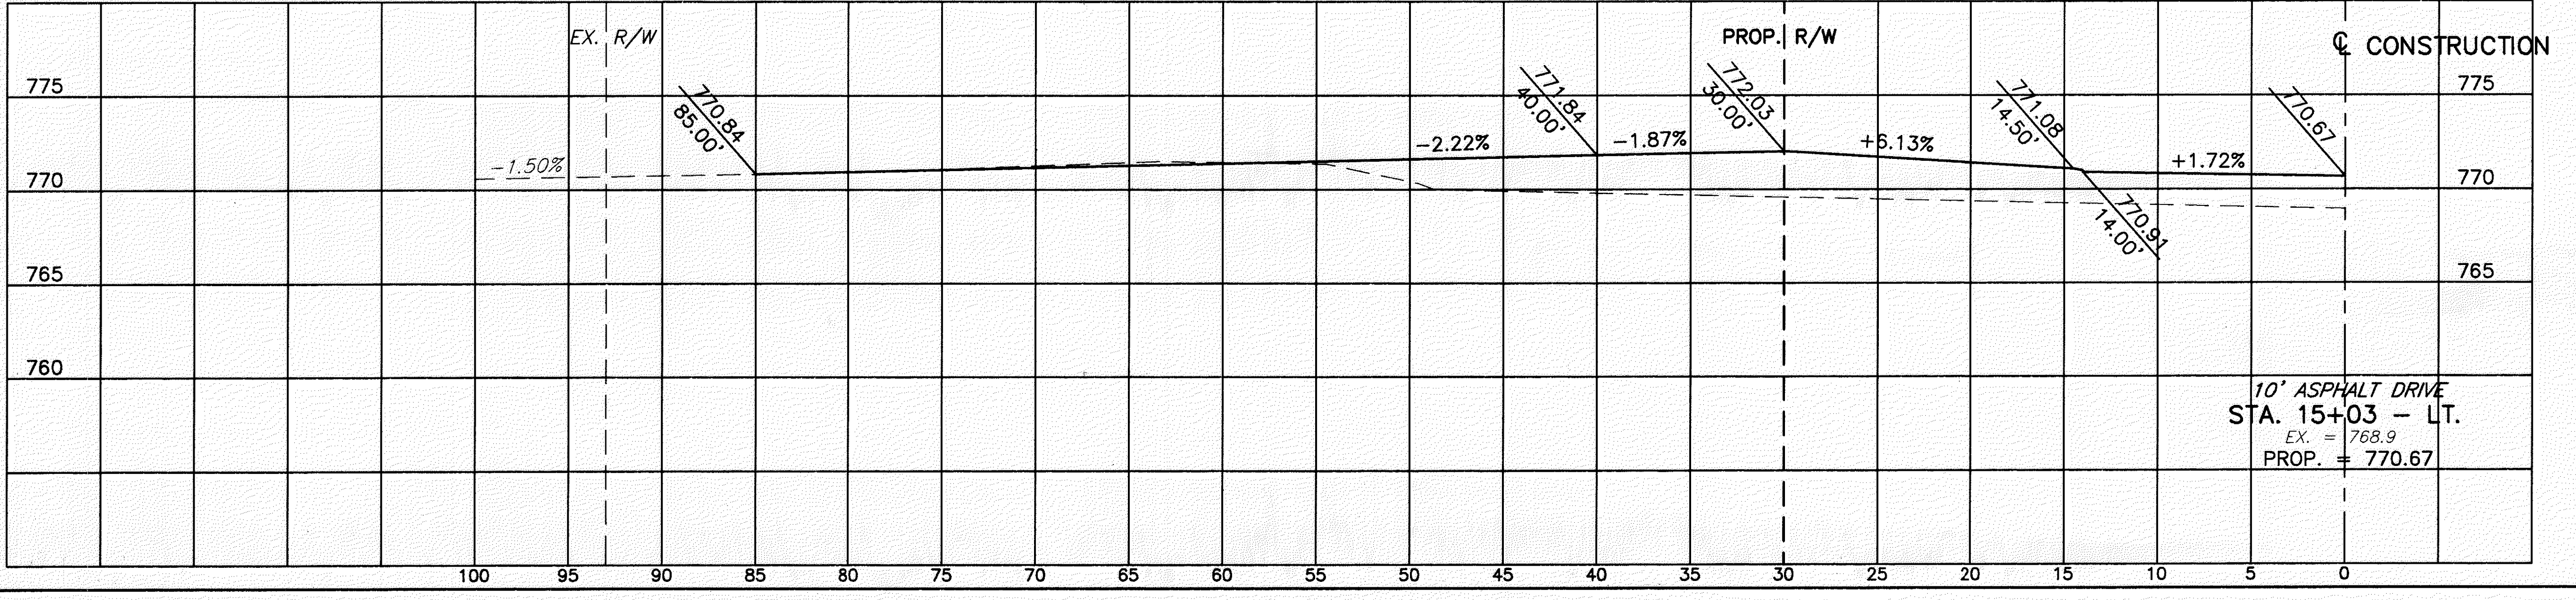
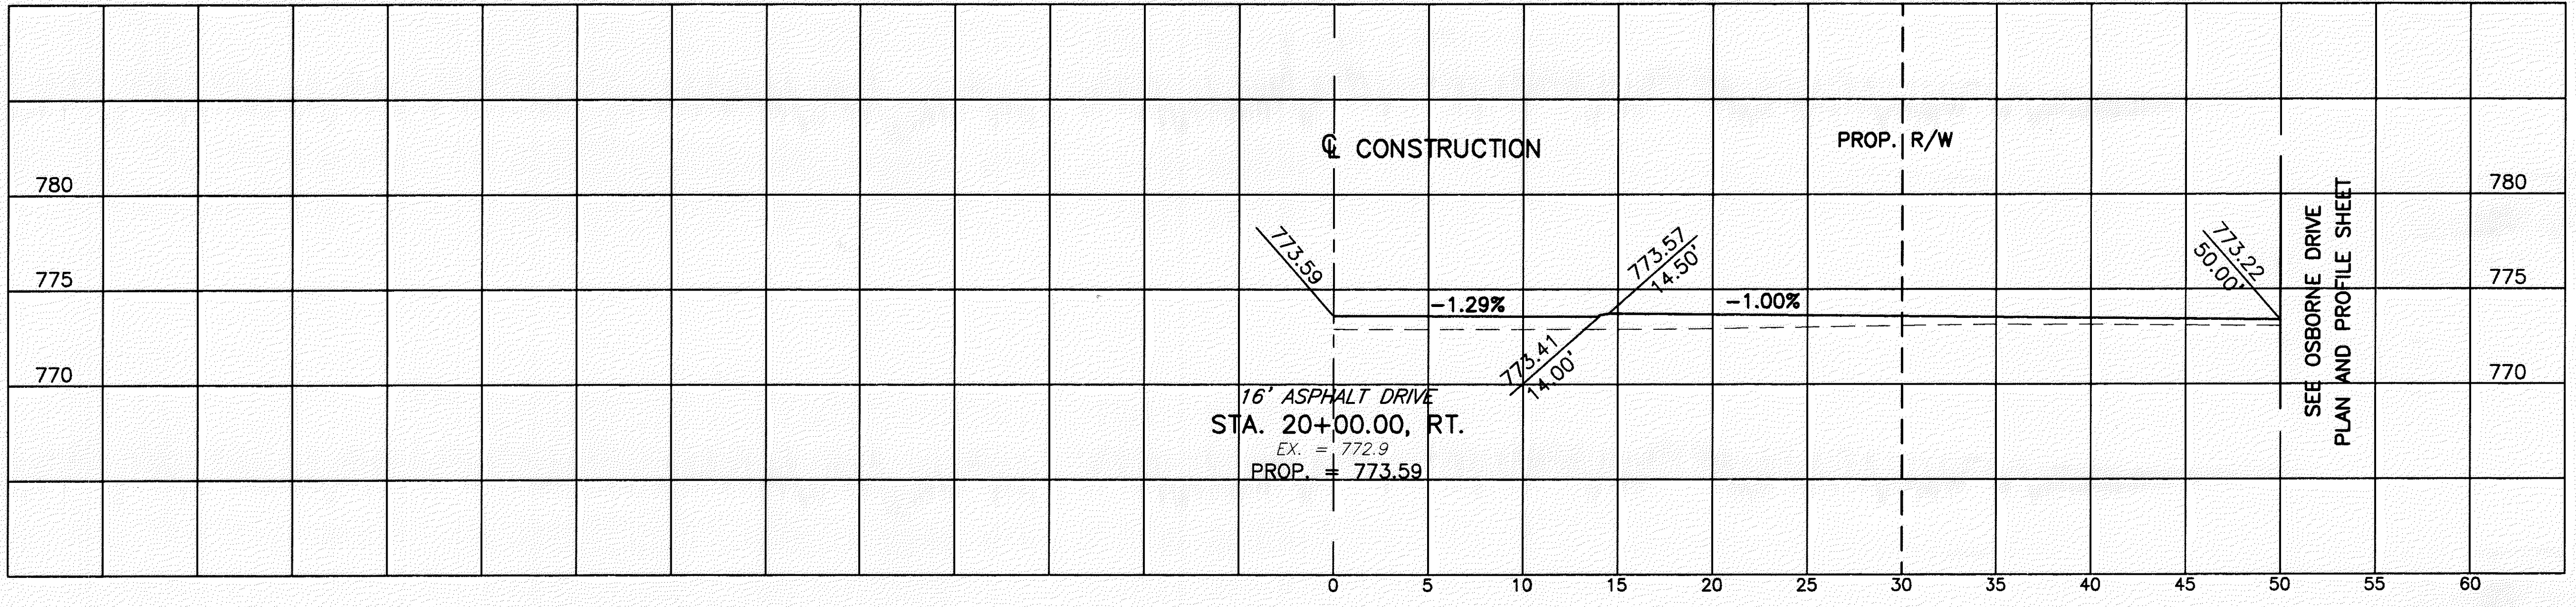


CALCULATED
CHECKED

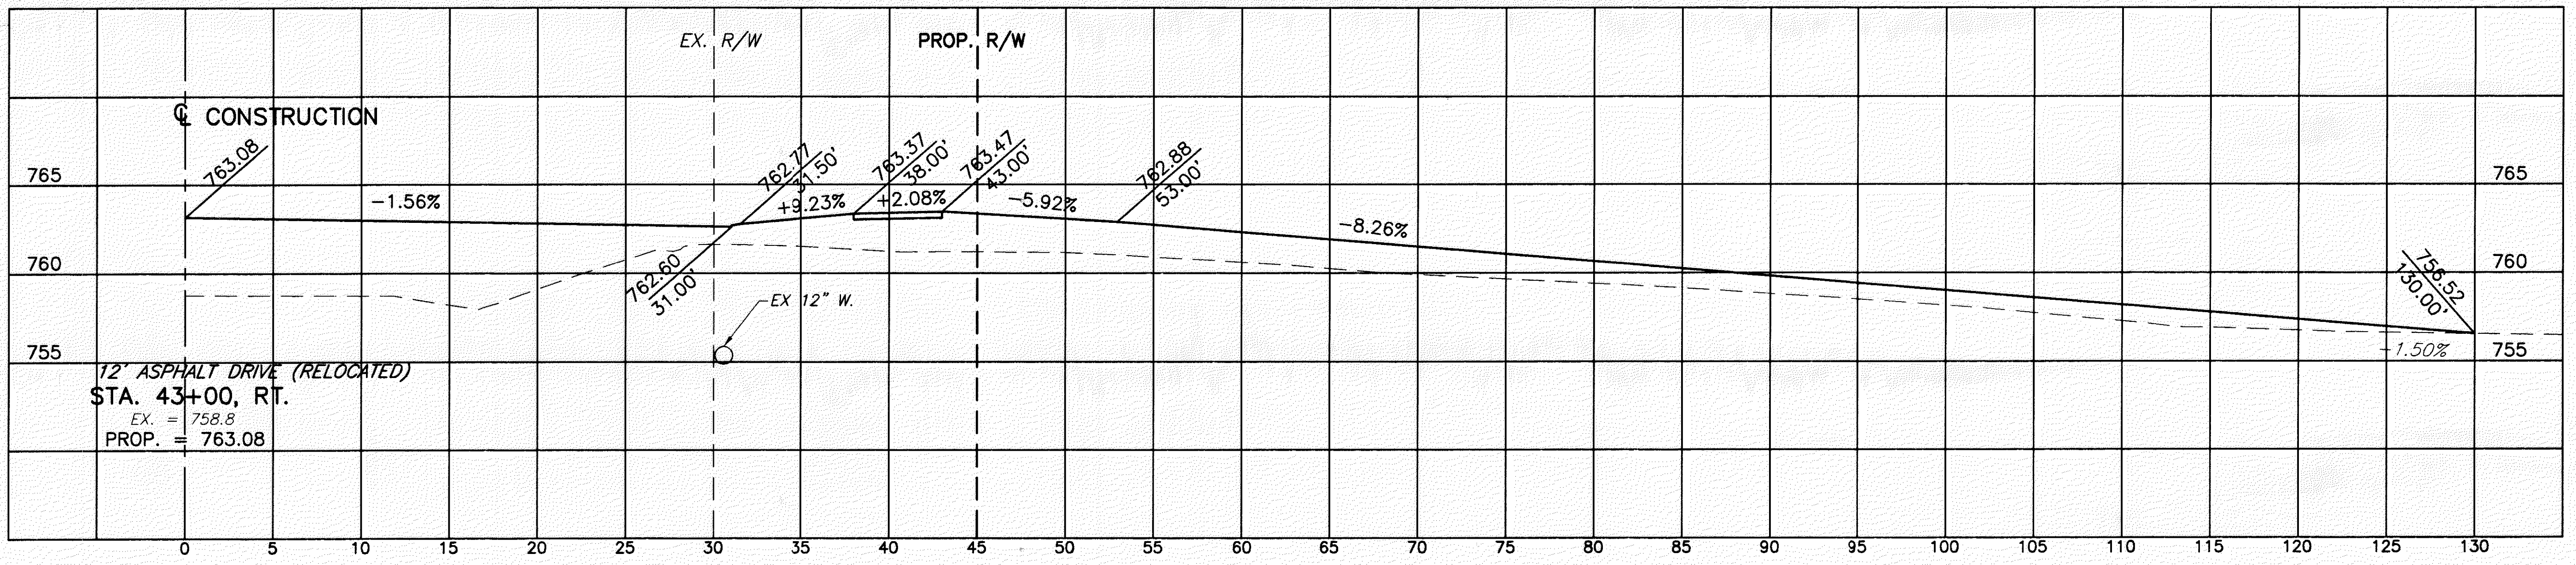

S.R. 615 - DRIVE PROFILES
STA. 15+03 TO STA. 43+00

LAK-IR90/SR615-9.26/1.51

278
393

H:\CT\97125\SDSK\7125801.DWG