


H:\CT\97125\CAD\9712503.DWG -- PLOT SCALE 20:1

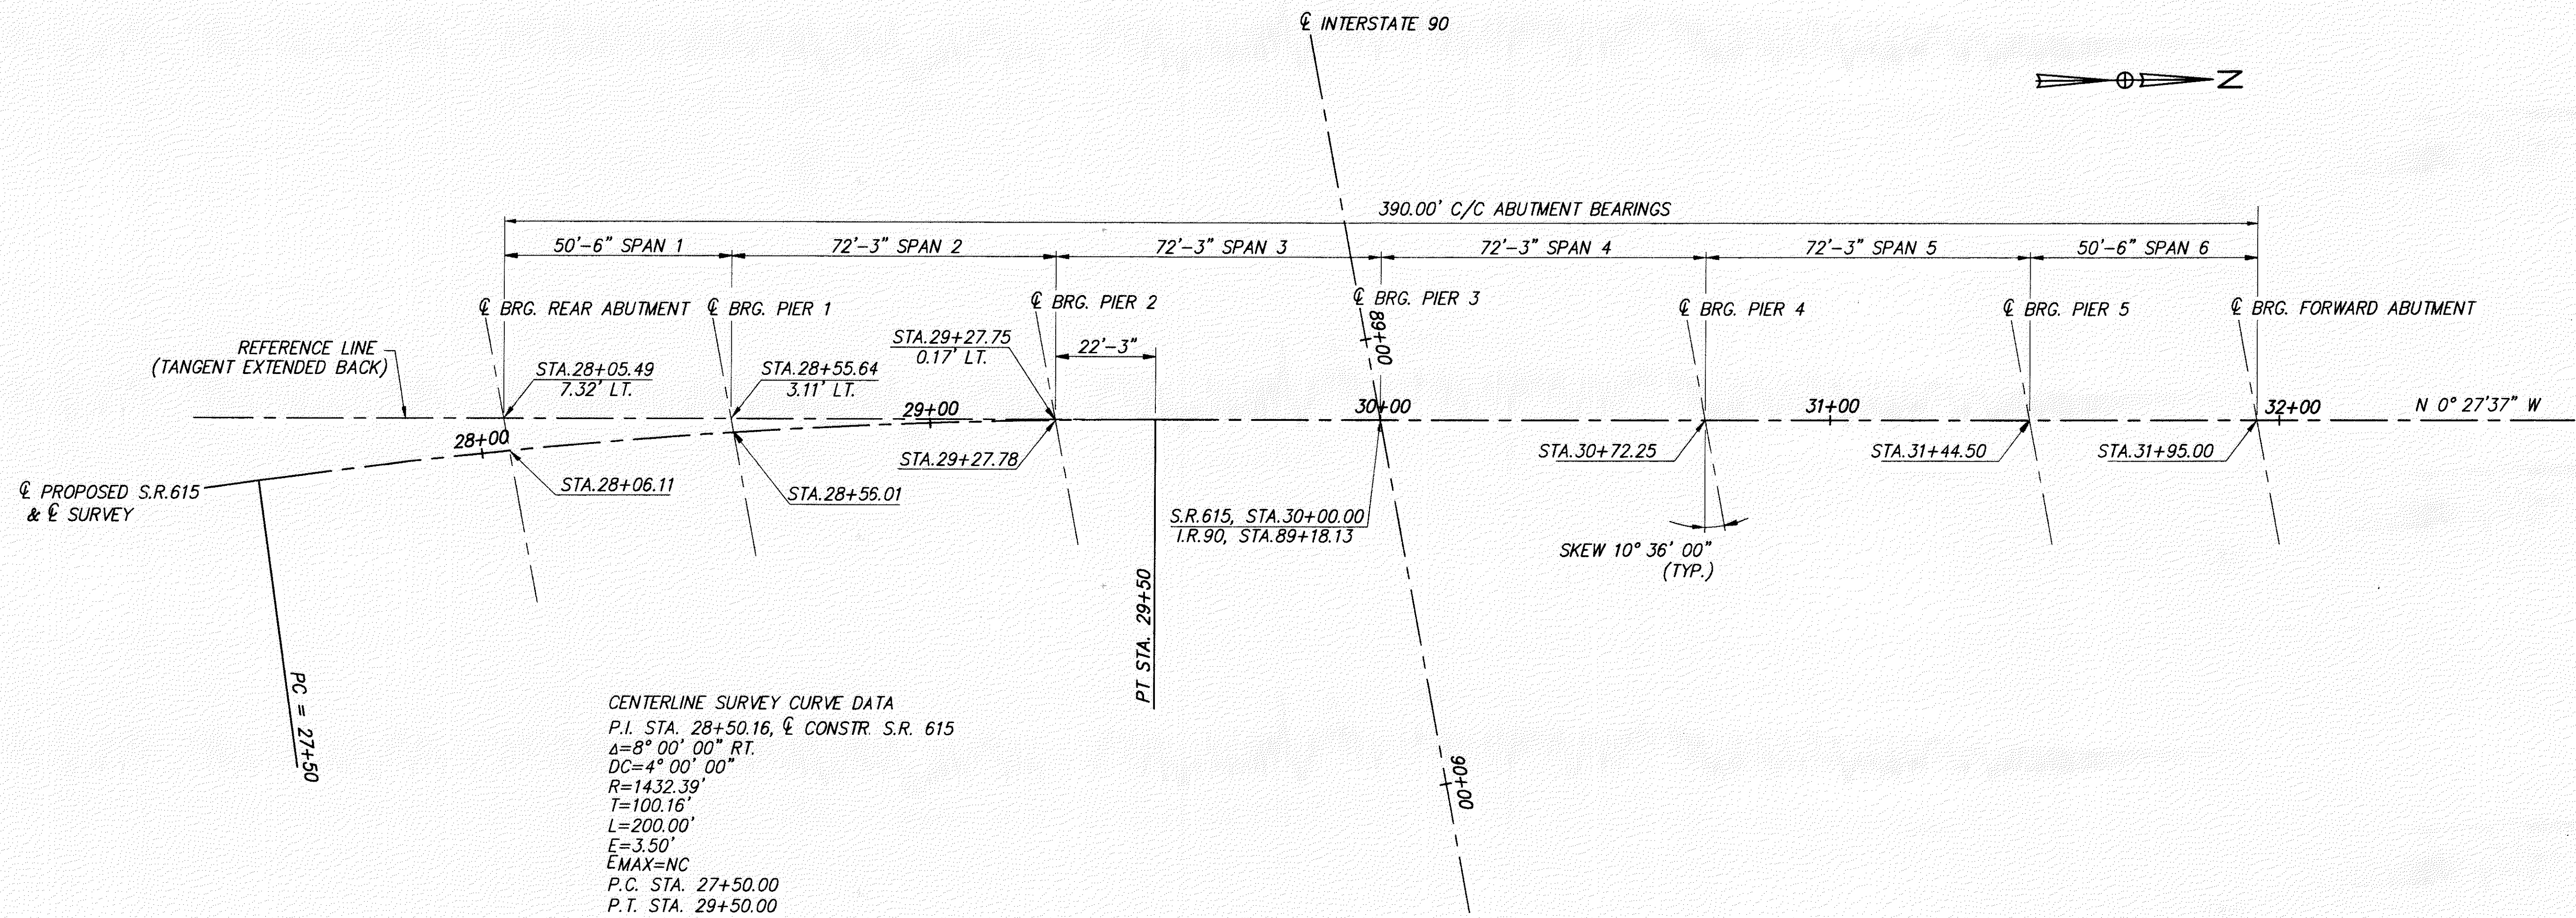

REFERENCE LINE DIAGRAM

<b>CT Consultants</b> Engineers • Architects • Planners	
DATE	10/26/01
REVIEWED	J.E.A.
DRAWN	I.A.S.
DESIGNED	I.A.S.
CHECKED	J.P.R.
STRUCTURE FILE NUMBER	4304055
<b>REFERENCE LINE DIAGRAM</b>	
BRIDGE NO. LAK-90-0945	
S.R. 615 OVER INTERSTATE 90	
LAK-IR90/SR615-	
9.26/1.51	
2	41
329	393