


* PLACE TRANSVERSE BARS RADIALLY MEASURED ALONG LEFT EDGE OF DECK

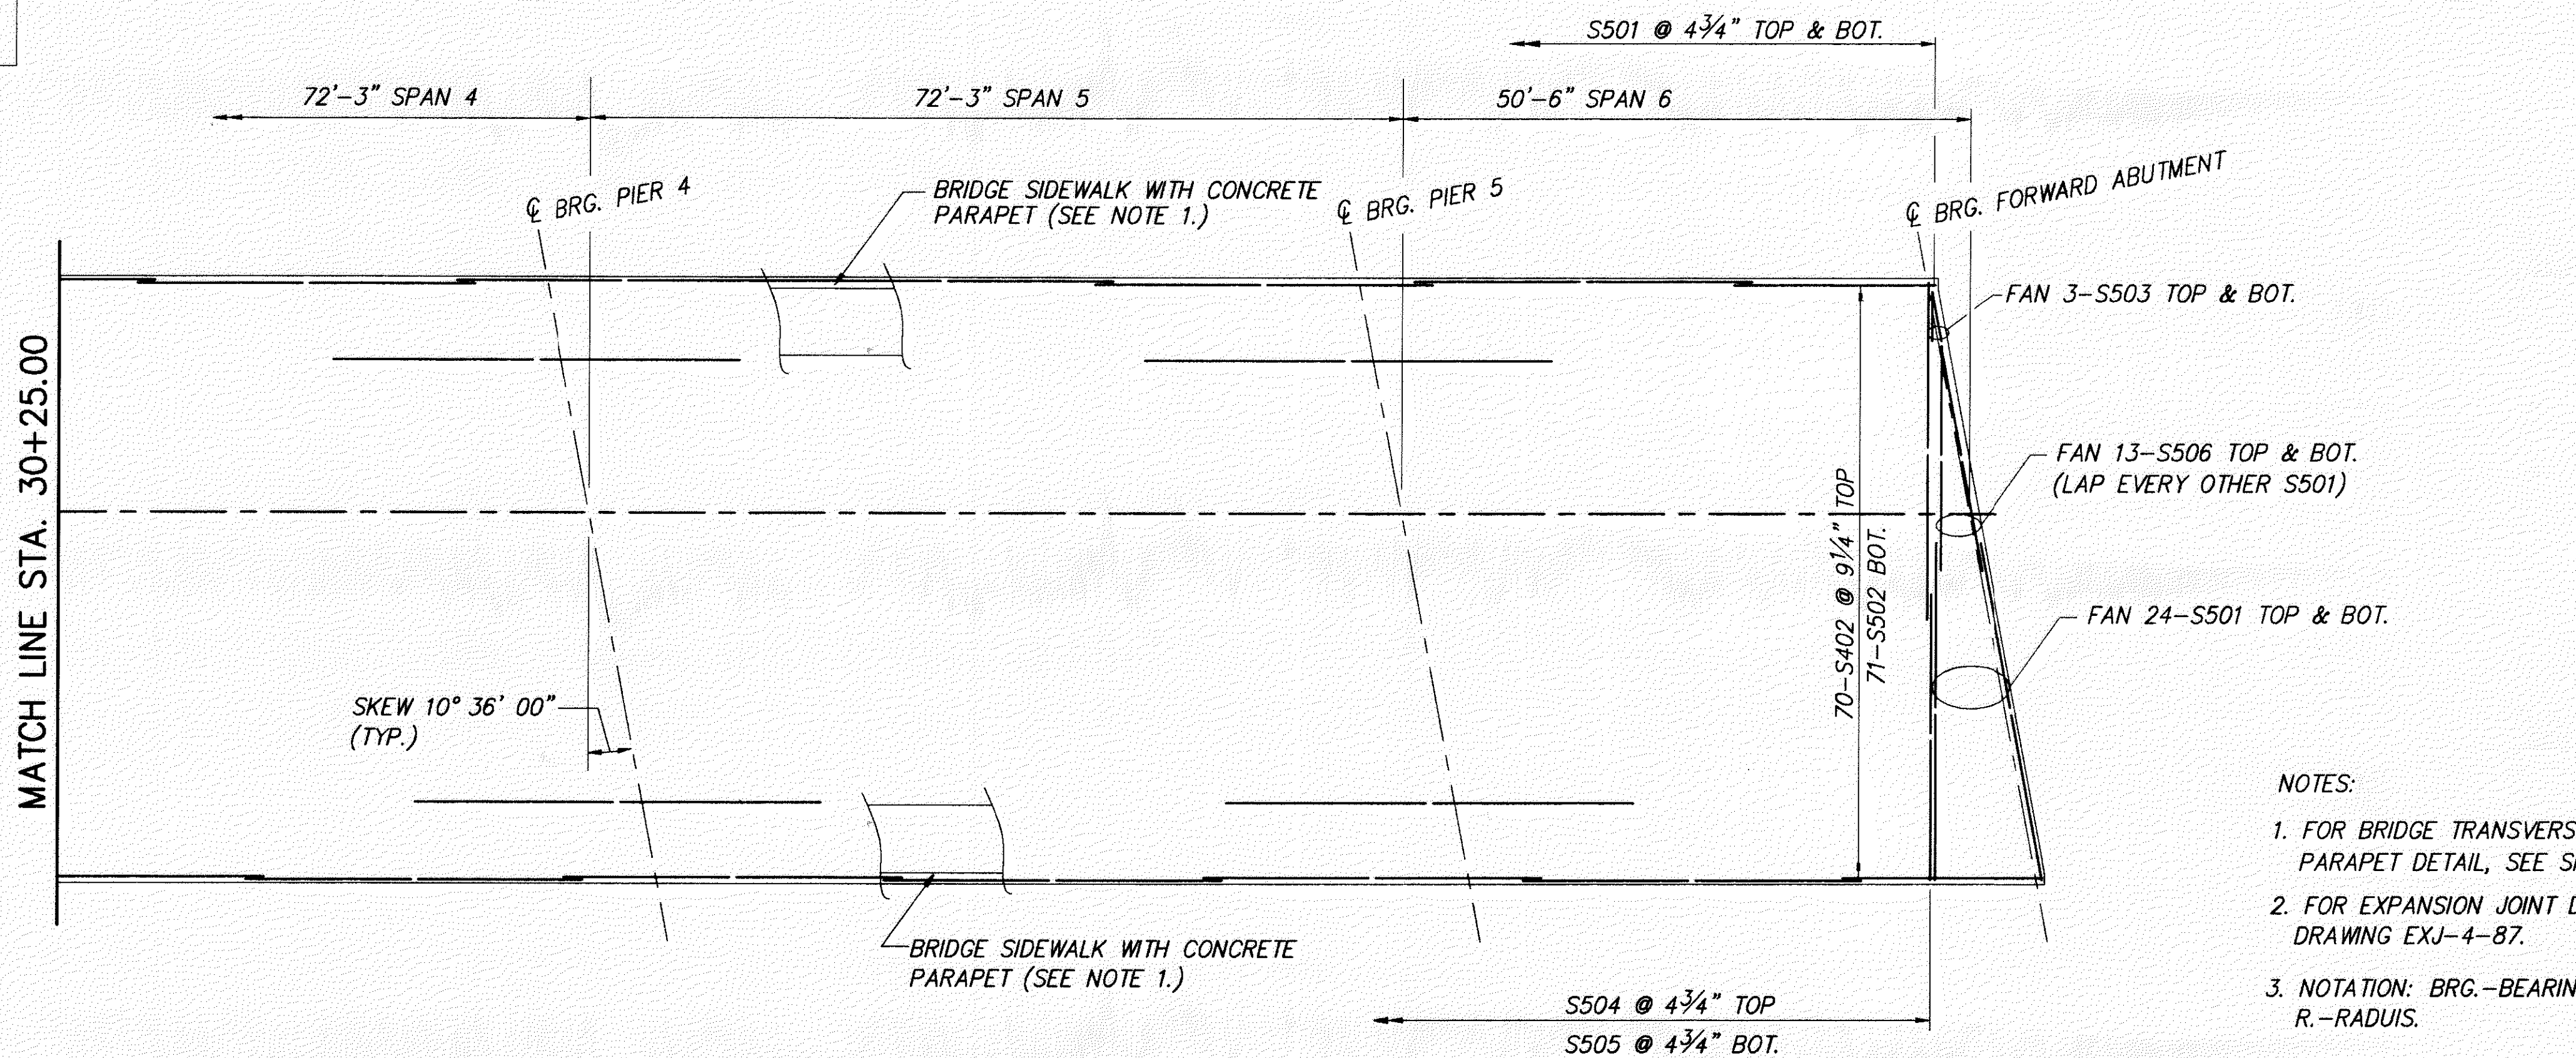

- NOTES:
1. FOR BRIDGE TRANSVERSE SECTION AND SIDEWALK AND PARAPET DETAIL, SEE SHEET 32/41.
 2. FOR EXPANSION JOINT DETAILS, SEE ODOT STANDARD DRAWING EXJ-4-87.
 3. NOTATION: BRG.-BEARING; BOT.-BOTTOM; TYP.-TYPICAL; R.-RADIUS.

DECK REINFORCING PLAN

H:\CT\97125\BRIDGE\9712504.DWG - PLOT SCALE 1:128

DATE	10/26/01
REVIEWED	J.E.A.
STRUCTURE FILE NUMBER	4304055
DRAWN	R.R.C.
CHECKED	J.P.R.