



LAKE COUNTY
CITY OF MENTOR & VILLAGE OF KIRTLAND HILLS
 T = 9 & 10 N, R = 9 W

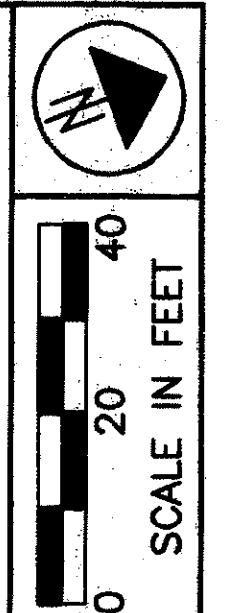

PID NO. 9331
 R/W DESIGNER P.S.L.
 R/W REVIEWER W.D.B.

RIGHT OF WAY PLAN
 STA. 16+00.00 TO STA. 21+00.00

LAK-1R90/SR615-9.26/1.51
 6/24
 377
 393

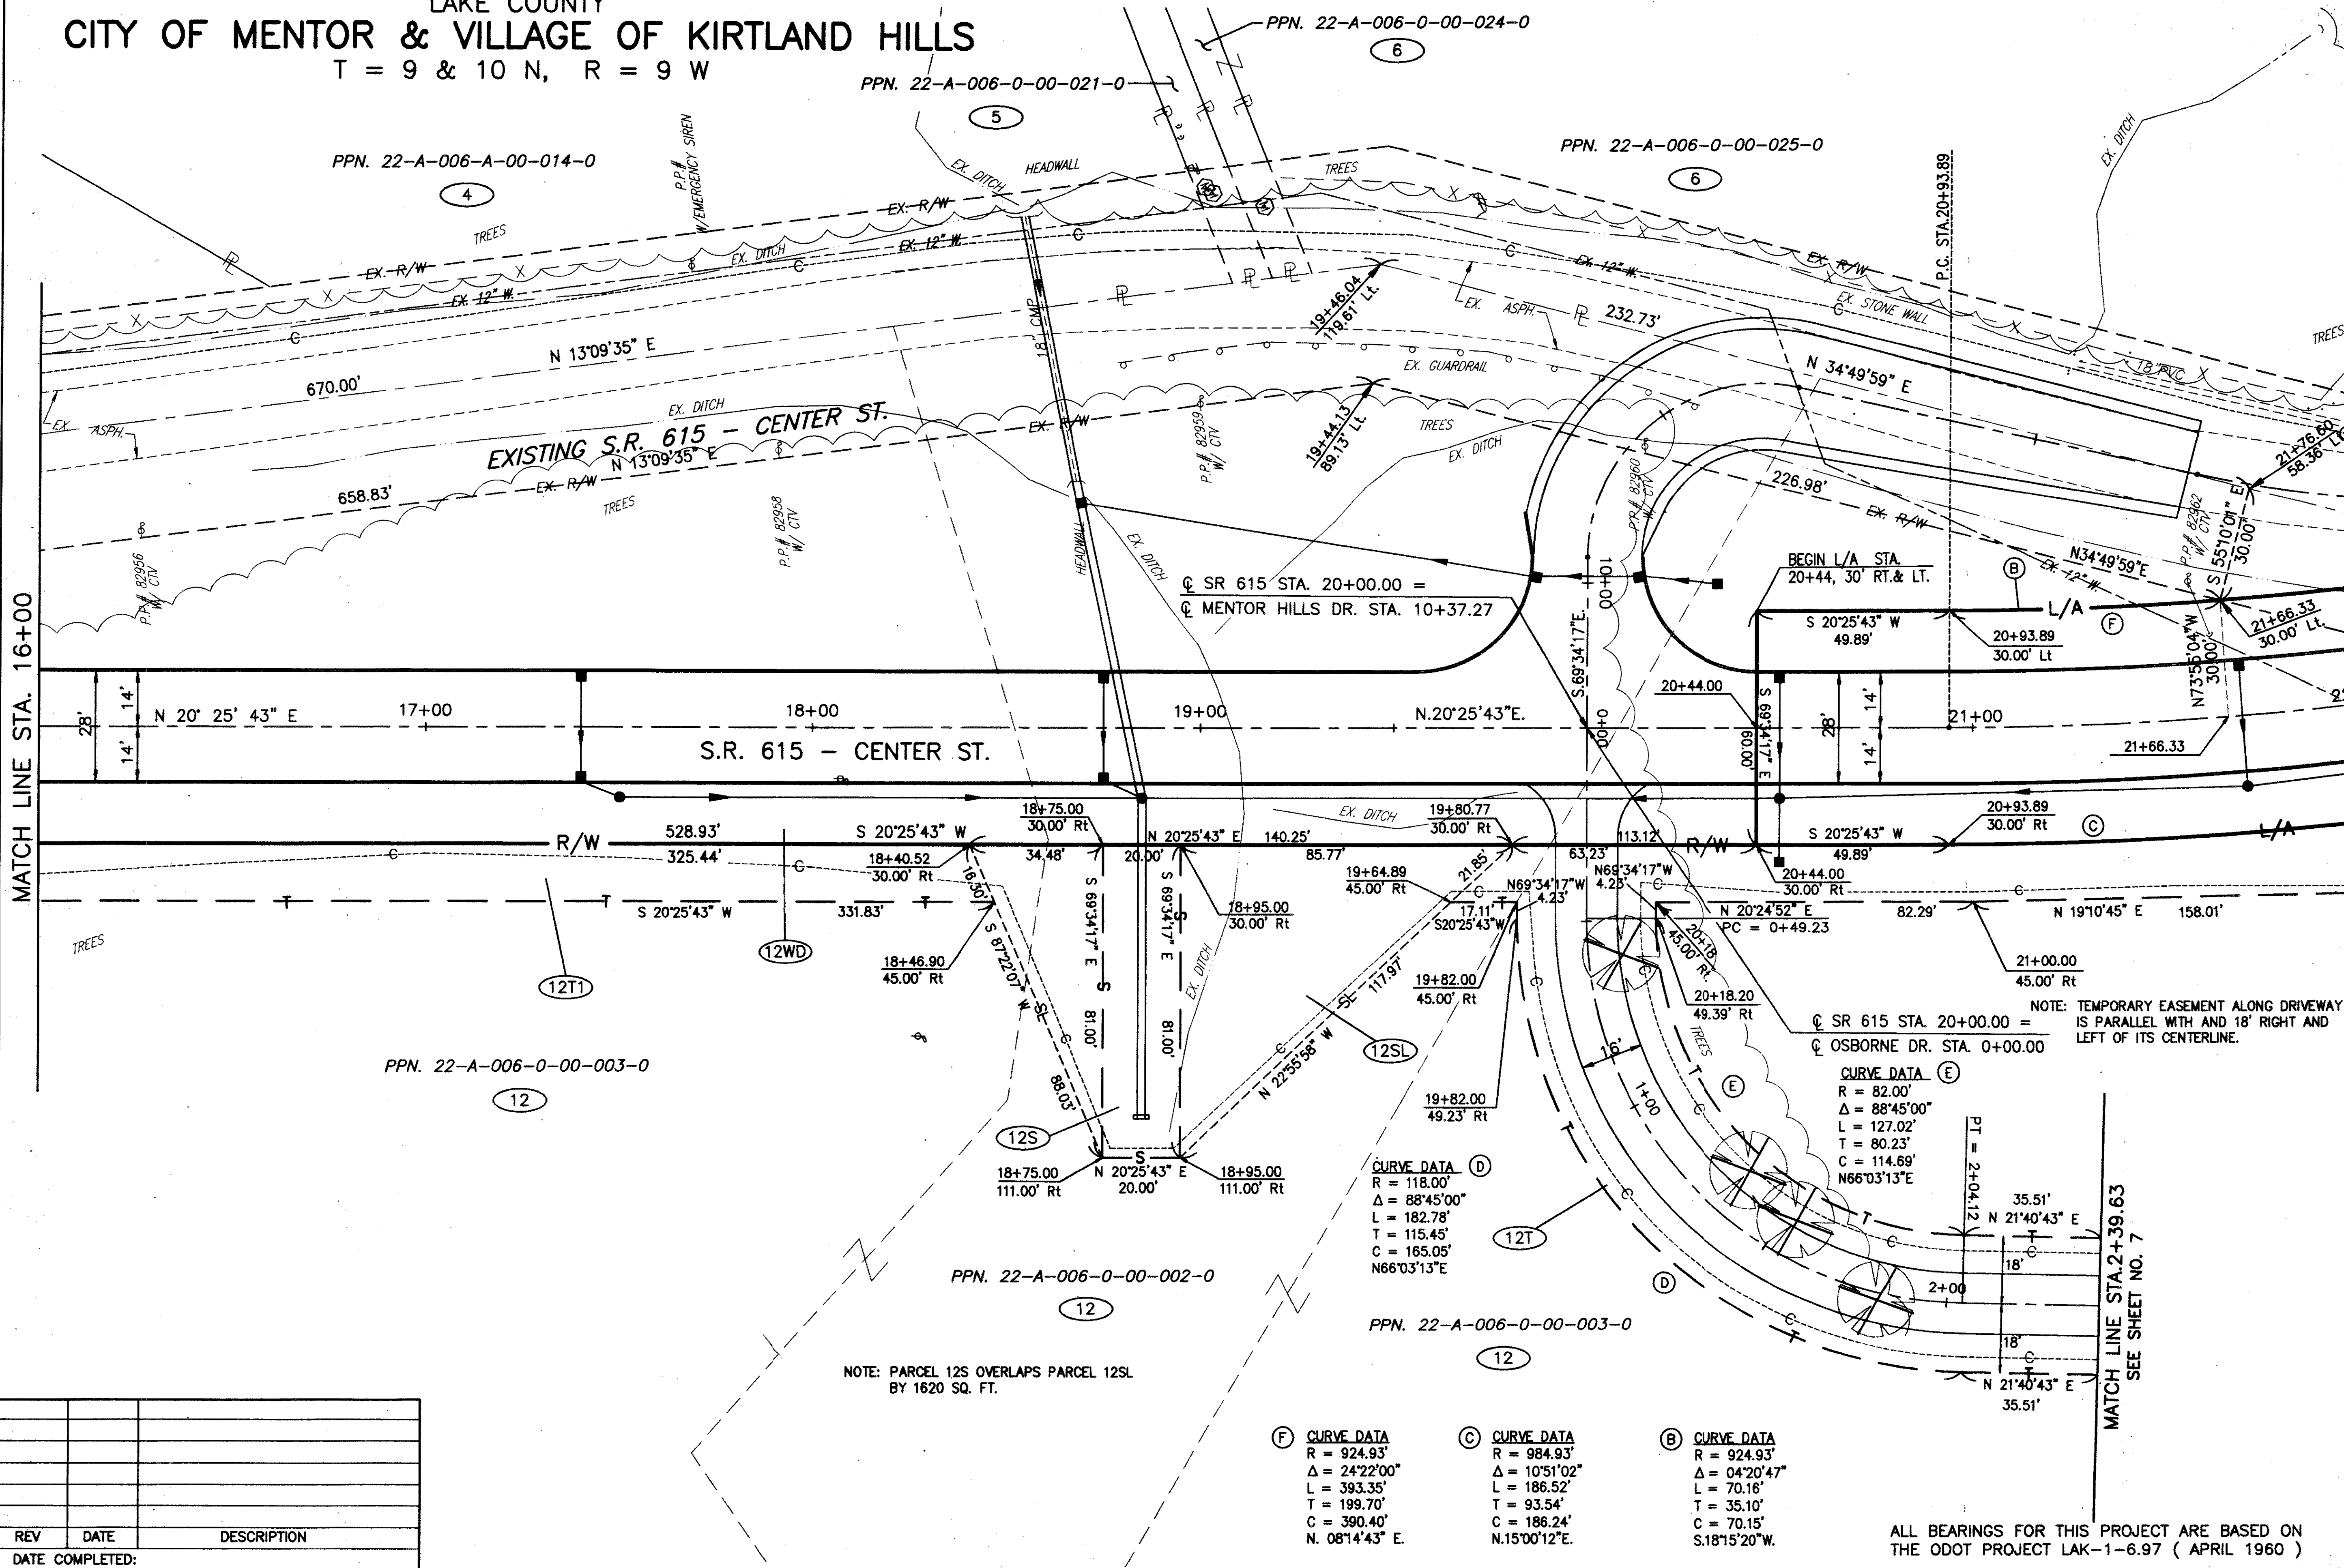

SEE SHEET 5

MATCH LINE STA. 16+00

MATCH LINE STA. 2+39.63
 SEE SHEET NO. 7

NOTE: TEMPORARY EASEMENT ALONG DRIVEWAY IS PARALLEL WITH AND 18' RIGHT AND LEFT OF ITS CENTERLINE.

NOTE: PARCEL 12S OVERLAPS PARCEL 12SL BY 1620 SQ. FT.

- (F) CURVE DATA
 R = 924.93'
 Δ = 24°22'00"
 L = 393.35'
 T = 199.70'
 C = 390.40'
 N. 08°14'43" E.
- (C) CURVE DATA
 R = 984.93'
 Δ = 10°51'02"
 L = 186.52'
 T = 93.54'
 C = 186.24'
 N. 15°00'12" E.
- (B) CURVE DATA
 R = 924.93'
 Δ = 04°20'47"
 L = 70.16'
 T = 35.10'
 C = 70.15'
 S. 18°15'20" W.

CURVE DATA (E)
 R = 82.00'
 Δ = 88°45'00"
 L = 127.02'
 T = 80.23'
 C = 114.69'
 N66°03'13" E

CURVE DATA (D)
 R = 118.00'
 Δ = 88°45'00"
 L = 182.78'
 T = 115.45'
 C = 165.05'
 N66°03'13" E

REV	DATE	DESCRIPTION

DATE COMPLETED: _____

H:\CT\97125\SDSK\RW\12WD.dwg 08/25/2000 10:28:11 AM EDT