


LAKE COUNTY  
 CITY OF MENTOR & VILLAGE OF KIRTLAND HILLS  
 T = 9&10 N, R = 9 W

PPN. 16-A-009-0-00-002-0

9

PPN. 16-A-009-0-00-001-0

8

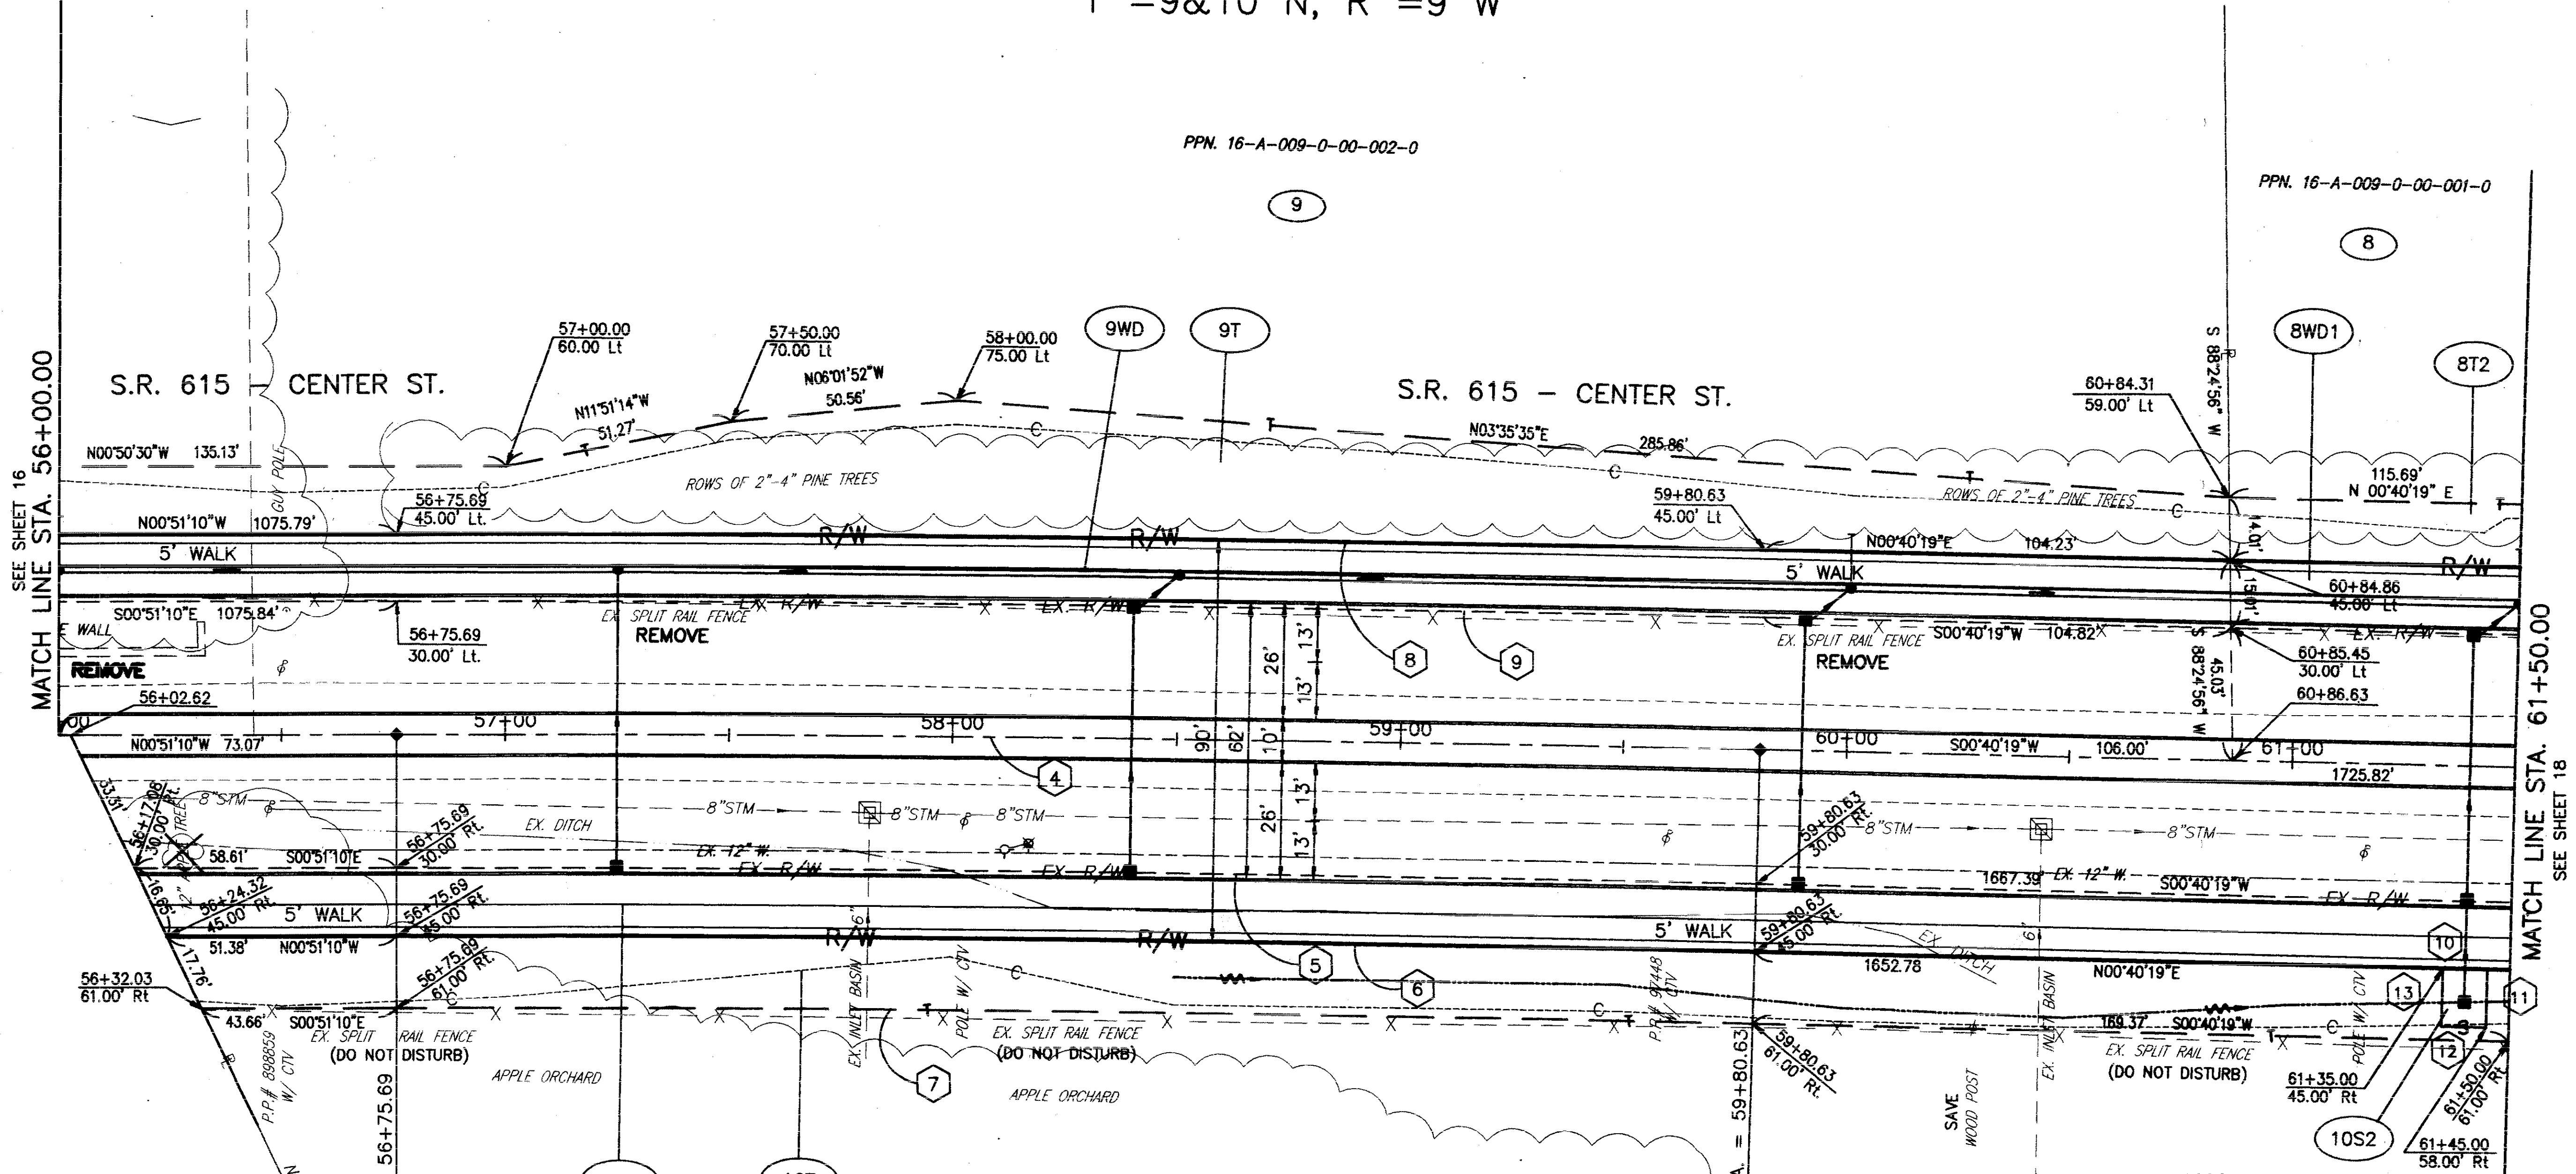

LEGEND

- ◆ PROPOSED MONUMENT ASSEMBLY
- PROPOSED CONTROL POINTS (PC/PT/SC/TS/CS & ST, ETC.)

④ CURVE DATA  
 P.I. STA. = 58+28.17  
 $\Delta = 1^\circ 31' 29''$   
 $D_c = 0^\circ 30' 00''$   
 $R = 11,458.43'$   
 $T = 152.48'$   
 $L = 304.93'$   
 $E = 0.99'$   
 $e_{max} = NC$   
 $C = 304.92'$   
 $S 00^\circ 05' 26'' E$   
 PC STA. = 56+75.69  
 PT STA. = 59+80.63

⑤ R/W CURVE DATA  
 $\Delta = 1^\circ 31' 29''$   
 $R = 11,428.43'$   
 $T = 152.08'$   
 $L = 304.13'$   
 $C = 304.13'$   
 $S 00^\circ 05' 26'' E$

⑥ R/W CURVE DATA  
 $\Delta = 1^\circ 31' 29''$   
 $R = 11,413.43'$   
 $T = 151.88'$   
 $L = 303.73'$   
 $C = 303.73'$   
 $N 00^\circ 05' 26'' E$

⑦ TEMP CURVE DATA  
 $\Delta = 1^\circ 31' 29''$   
 $R = 11,397.43'$   
 $T = 151.67'$   
 $L = 303.30'$   
 $C = 303.30'$   
 $S 00^\circ 05' 26'' E$

⑧ R/W CURVE DATA  
 $\Delta = 1^\circ 31' 29''$   
 $R = 11,503.43'$   
 $T = 153.08'$   
 $L = 306.12'$   
 $C = 306.12'$   
 $S 00^\circ 05' 25'' E$

⑨ R/W CURVE DATA  
 $\Delta = 1^\circ 31' 29''$   
 $R = 11,488.43'$   
 $T = 152.88'$   
 $L = 305.72'$   
 $C = 305.72'$   
 $S 00^\circ 05' 26'' E$

10S2  
 ⑩ N00°40'19"E 10.00'  
 ⑪ S89°19'41"E 13.00'  
 ⑫ S00°40'19"W 10.00'  
 ⑬ N89°19'41"W 13.00'

PARCEL 10S2 OVERLAPS PARCEL 10T BY 130 S.F.

ALL BEARINGS FOR THIS PROJECT ARE BASED ON THE ODOT PROJECT LAK-1-6.97 (APRIL 1960)


REV	DATE	DESCRIPTION

DATE COMPLETED:

THE LOCATION & WIDTH OF THE EXISTING LIMITED ACCESS & RIGHT OF WAY LINES WERE ESTABLISHED USING ODOT PROJECT LAK-1-6.97 (1960) & COUNTY RECORDS.

SEE SHEET 16  
 MATCH LINE STA. 56+00.00

MATCH LINE STA. 61+50.00  
 SEE SHEET 18

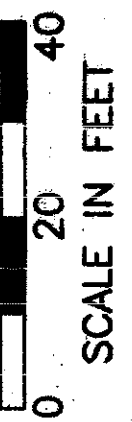

SCALE IN FEET

PID NO. 9331

R/W DESIGNER P.S.L.  
 R/W REVIEWER W.D.B.

RIGHT OF WAY PLAN  
 STA. 56+00.00 TO STA. 61+50.00

LAK-IR90/SR615-9.26/1.51

17/24

387  
 393

H:\CT\97125\SDSK\RW\PRERW5.dwg 08/21/2000 02:51:01 PM EDT