


LAKE COUNTY
 CITY OF MENTOR & VILLAGE OF KIRTLAND HILLS
 T = 9&10 N, R = 9 W

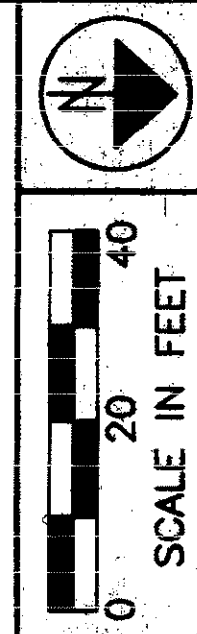

PID NO.
9331


R/W DESIGNER
P.S.L.
R/W REVIEWER
W.D.B.

RIGHT OF WAY PLAN
 STA. 61+50.00 to STA. 66+50.00

LAK-1R90/SR615-9.26/1.51

18 / 24

388
393

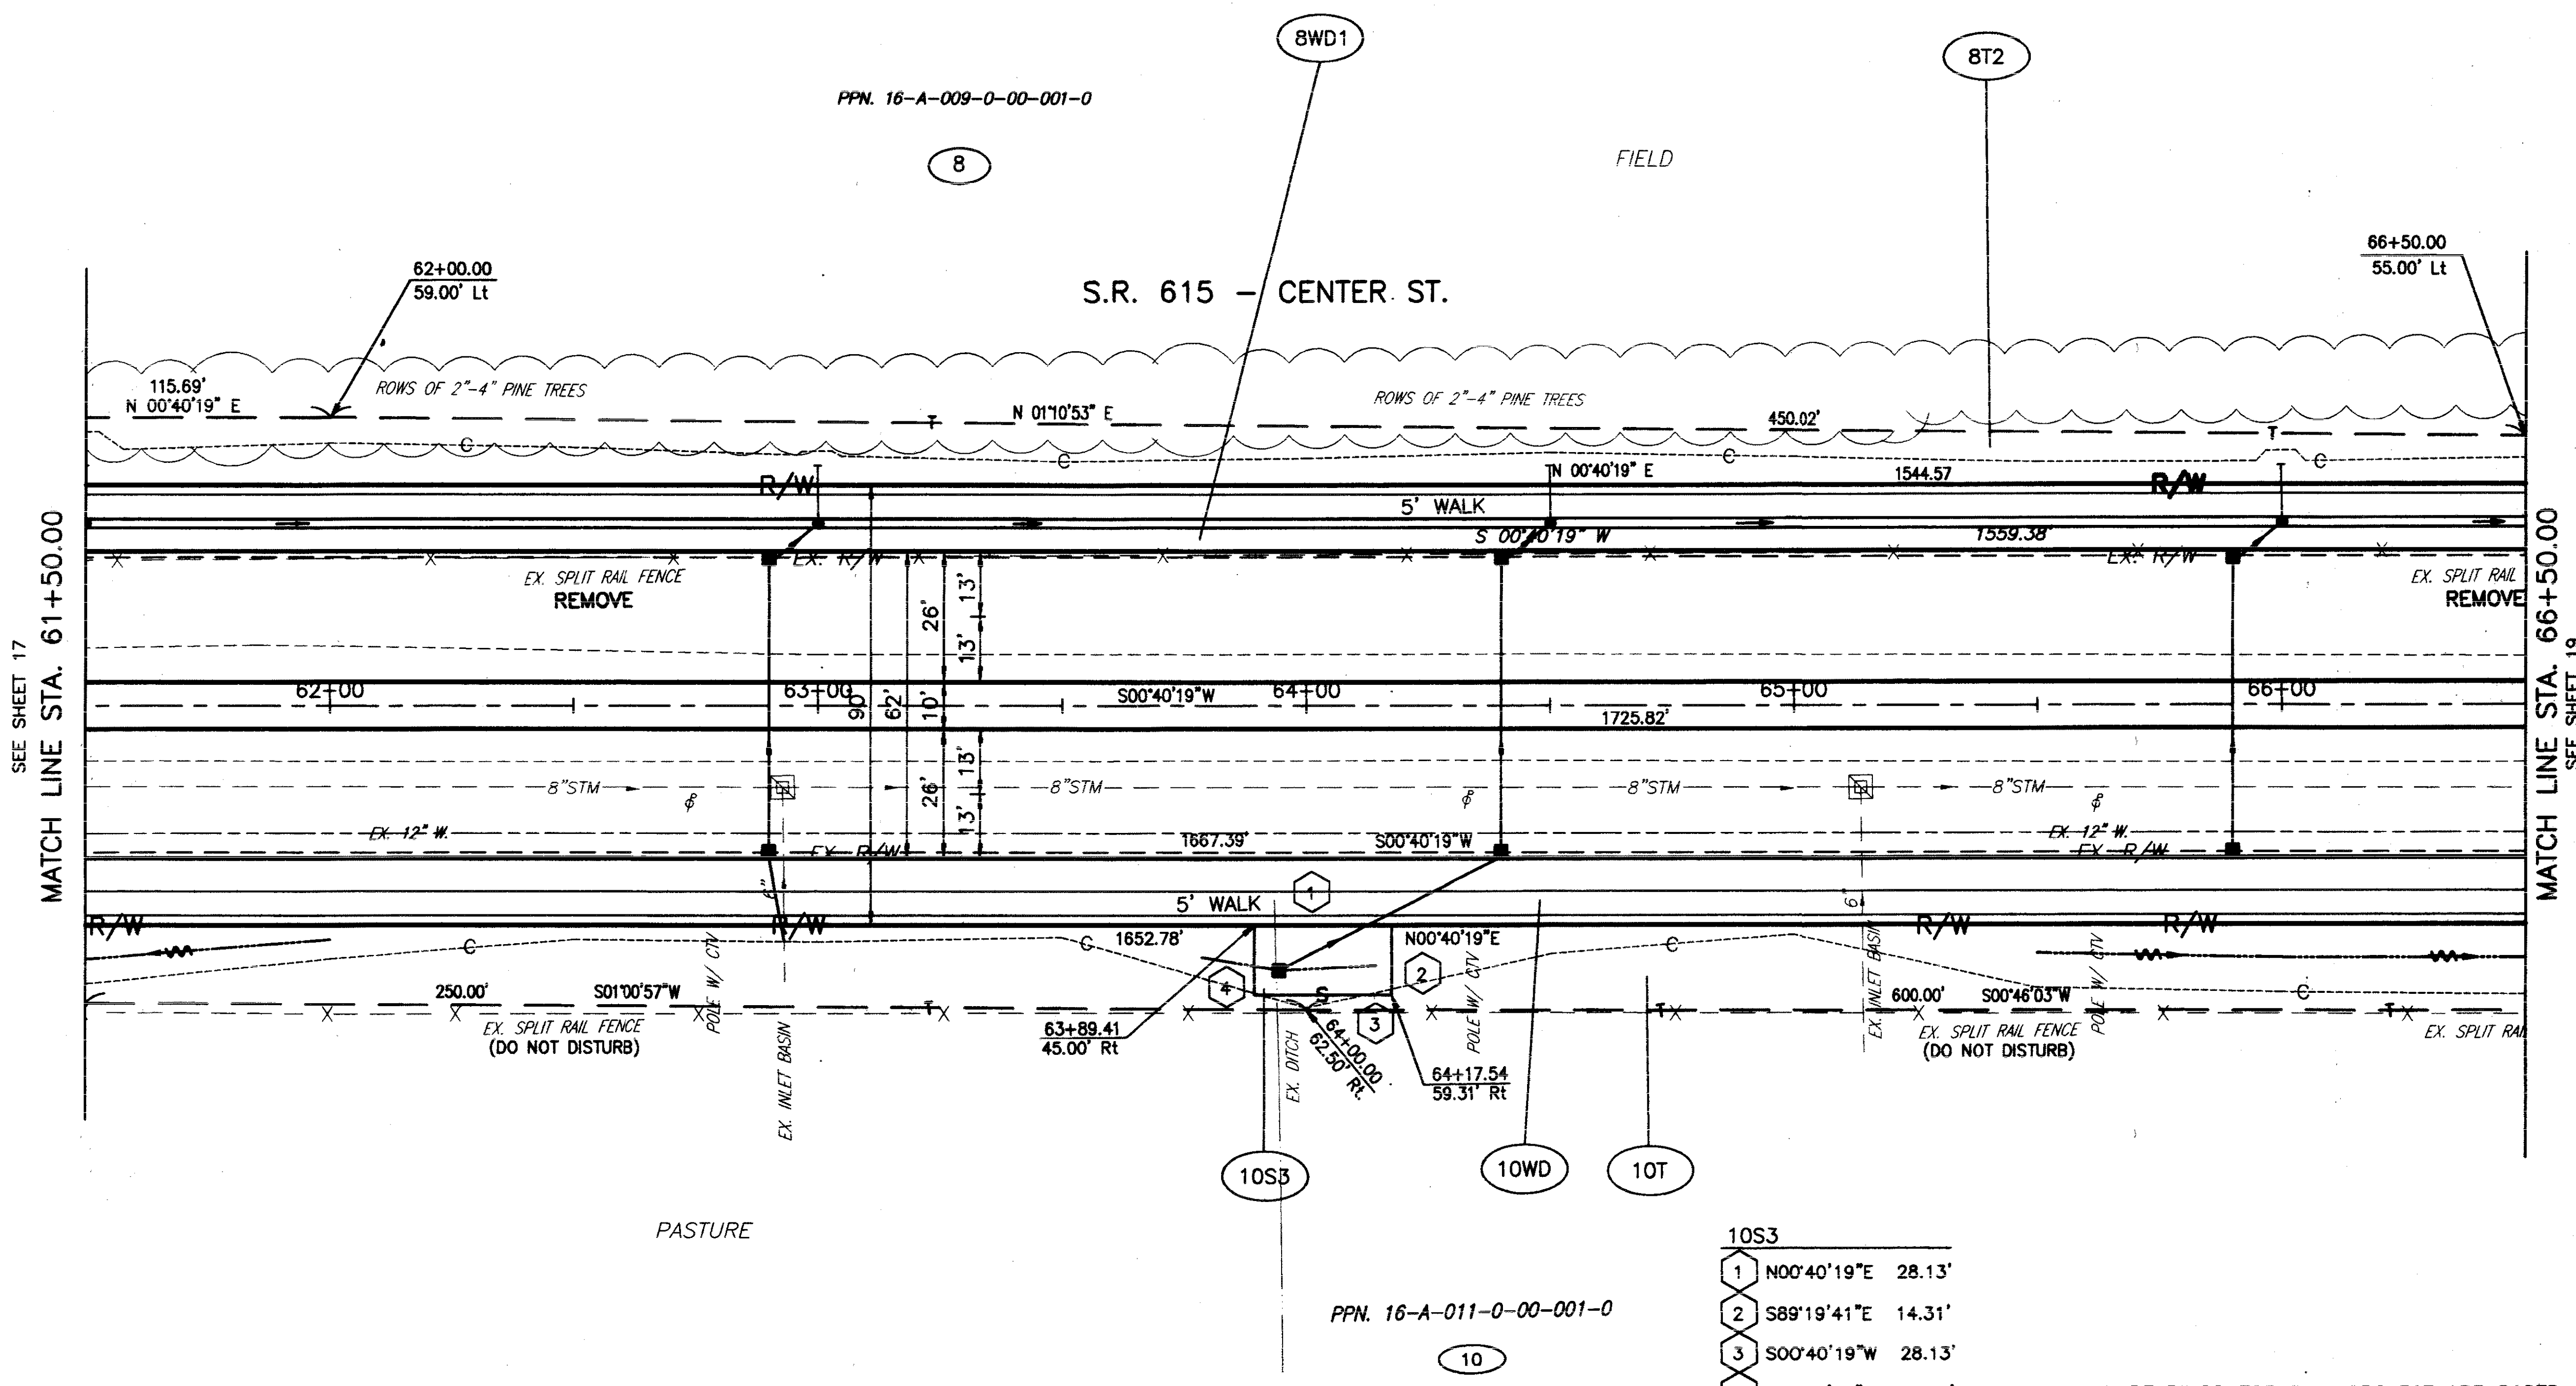

PPN. 16-A-009-0-00-001-0

8

S.R. 615 - CENTER ST.

FIELD

66+50.00
55.00' Lt

SEE SHEET 17
 MATCH LINE STA. 61+50.00

MATCH LINE STA. 66+50.00
 SEE SHEET 19

PASTURE

PPN. 16-A-011-0-00-001-0

10

10S3

1	N00°40'19"E	28.13'
2	S89°19'41"E	14.31'
3	S00°40'19"W	28.13'
4	N89°19'41"W	14.31'

PARCEL 10S3 OVERLAPS PARCEL
 10T BY 403 S.F.

THE LOCATION & WIDTH OF THE EXISTING LIMITED ACCESS
 & RIGHT OF WAY LINES WERE ESTABLISHED USING
 ODOT PROJECT LAK-1-6.97 (1960) & COUNTY RECORDS.

ALL BEARINGS FOR THIS PROJECT ARE BASED ON
 THE ODOT PROJECT LAK-1-6.97 (APRIL 1960)

REV	DATE	DESCRIPTION
DATE COMPLETED:		

H:\CT\97125\SDSK\RW\PARCEL8.dwg 08/23/2000 10:48:00 AM EDT