


LAKE COUNTY
 CITY OF MENTOR & VILLAGE OF KIRTLAND HILLS
 T = 9&10 N, R = 9 W

PPN. 16-A-009-A-00-024-0

PPN. 16-A-009-A-00-023-0

PPN. 16-A-009-A-00-022-0

SEE SHEET 22
 MATCH LINE STA. 159+00.00

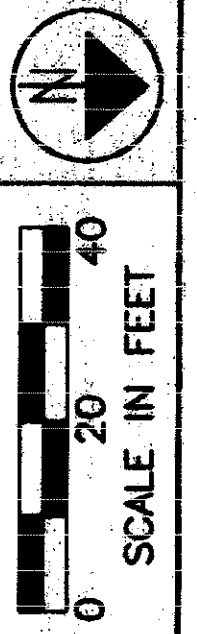

PID NO. 9331

R/W DESIGNER P.S.L.
 R/W REVIEWER W.D.B.

RIGHT OF WAY PLAN
 STA. 72+00.00 TO STA. 77+06.45

LAK-IR90/SR615-9.26/1.51

20/24

390
 393

SEE SHEET 19
 MATCH LINE STA. 72+00.00

MATCH LINE STA. 162+00.00
 SEE SHEET 23

THE LOCATION & WIDTH OF THE EXISTING LIMITED ACCESS & RIGHT OF WAY LINES WERE ESTABLISHED USING ODOT PROJECT LAK-1-6.97 (1960) & COUNTY RECORDS.
 ALL BEARINGS FOR THIS PROJECT ARE BASED ON THE ODOT PROJECT LAK-1-6.97 (APRIL 1960)

11 PROP. R/W CURVE DATA
 R = 30.00'
 Δ = 91°31'17"
 L = 47.92'
 T = 30.81'
 C = 42.99'
 N45°05'20"W

10 EXIST. R/W CURVE DATA
 R = 30.00'
 Δ = 91°31'17"
 L = 47.92'
 T = 30.81'
 C = 42.99'
 N45°05'20"W

10S6
 1 N00°40'19"E 10.00'
 2 S89°19'41"E 13.65'
 3 S00°40'19"W 10.00'
 4 N89°19'41"W 13.65'

12 EXISTING R/W CURVE DATA
 R = 30.00'
 Δ = 88°28'43"
 L = 46.33'
 T = 29.21'
 C = 41.86'
 S 44°54'41" W

13 PROP. R/W CURVE DATA
 R = 30.00'
 Δ = 88°28'43"
 L = 46.33'
 T = 29.21'
 C = 41.86'
 N 44°54'41" E

STRUCTURE KEY
 COMMERCIAL
 RESIDENTIAL

LEGEND
 PROPOSED MONUMENT ASSEMBLY
 PROPOSED CONTROL POINTS (PC/PT/SC/TS/CS & ST, ETC.)

PPN. 16-A-011-0-00-001-0

H:\CT\97125\SDSK\RW\PARCEL8.dwg 08/23/2000 10:48:00 AM EDT