



Property Owners:
 ① - David Z. Norton Co.
 ② - Charles P. Norton

Wetlands
 Area Drained/Filled: 0.002 acre
 Excavation: --- cubic yards
 Fill: 5 cubic yards

█ = Disturbance Due to Construction:
Approximate Scale:
 1" = 100'

Waterbody:
Wetland 5
 Location:
Lake County, Ohio
 Applicant:
Ohio Department of Transportation
1980 West Broad Street
Columbus, Ohio 43223
HNTB Ohio Inc.

Exhibit 18-
Plan and Profile for Proposed Action
Wetland 5
 OHIO DEPARTMENT OF TRANSPORTATION
 D/A Processing No. 2000-02812(0)
 Lake County, Ohio Quad: MENTOR
 Sheet 5 of 9
 IR-90 INTERCHANGE AT SR-615,
 SR-615 CORRIDOR IMPROVEMENTS,
 AND SR-84 RETENTION BASIN
 November 2000
 Sheet 6 of 19

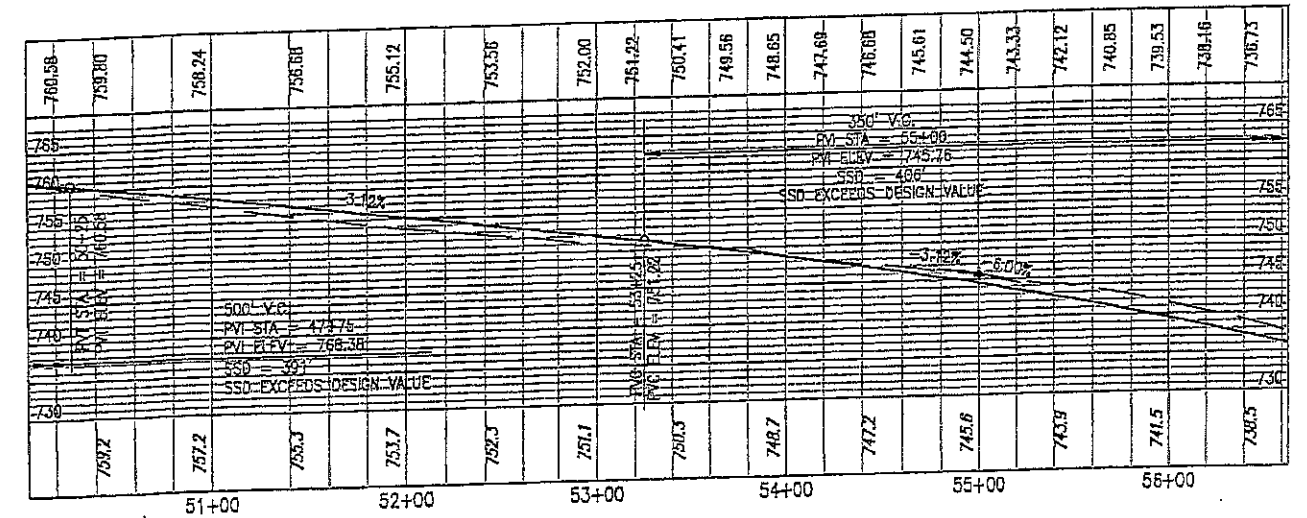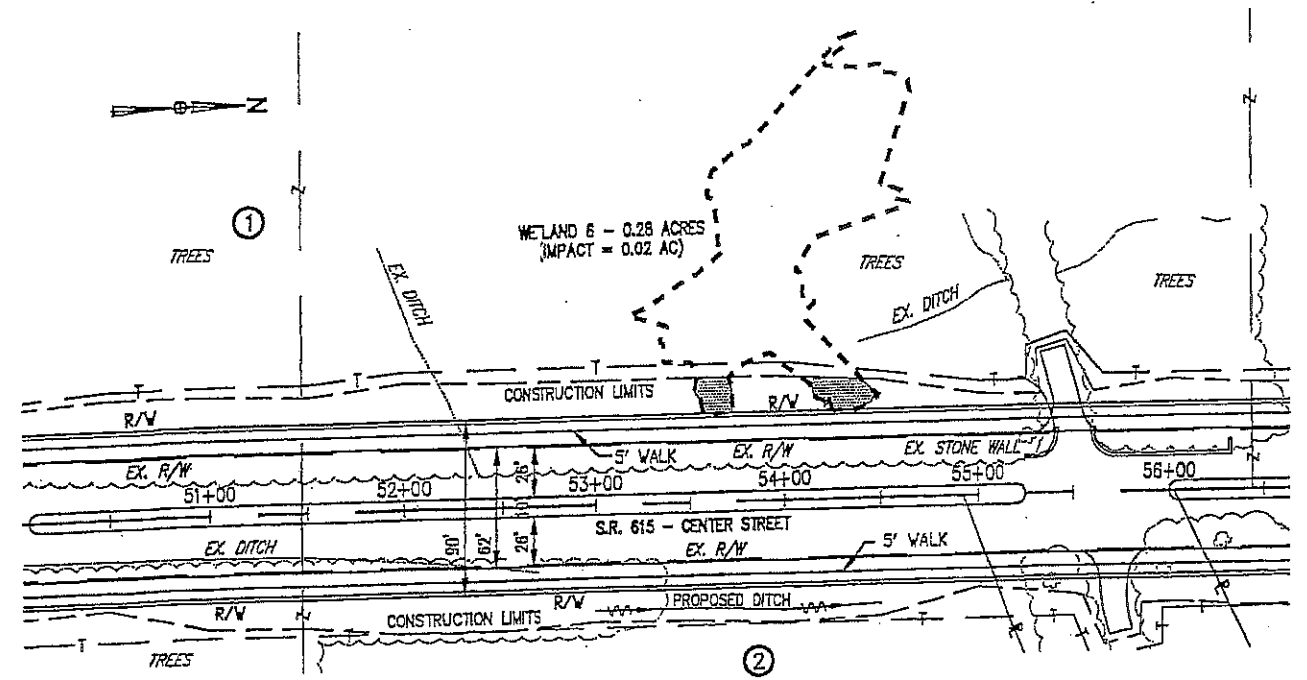

Property Owners:
 ① - Frances W. Gale
 ② - Bolton Properties Limited

Wetlands
 Area Drained/Filled: 0.02 acre
 Excavation: --- cubic yards
 Fill: 59 cubic yards

█ = Disturbance Due to Construction:
Approximate Scale:
 1" = 100'

Waterbody:
Wetland 6
 Location:
Lake County, Ohio
 Applicant:
Ohio Department of Transportation
1980 West Broad Street
Columbus, Ohio 43223
HNTB Ohio Inc.

Exhibit 18-6
Plan and Profile for Proposed Action
Wetland 6
 OHIO DEPARTMENT OF TRANSPORTATION
 D/A Processing No. 2000-02812(0)
 Lake County, Ohio Quad: MENTOR
 Sheet 6 of 9
 IR-90 INTERCHANGE AT SR-615 CORRIDOR IMPROVEMENTS
 AND SR-84 RETENTION BASIN
 Department of the Army