

OHIO DEPARTMENT OF TRANSPORTATION
 D/A Processing No. 2000-02812(0)
 Lake County, Ohio Quad: MENTOR
 Sheet 7 of 9

= Disturbance Due to Construction:

Approximate Scale:
 1" = 100'



Property Owners:
 ① - David Z. Norton Co.
 ② - Bolton Properties Limited

Wetlands
 Area Drained/Filled: 0.10 acre
 Excavation: -- cubic yards
 Fill: 2,575 cubic yards

Waterbody:
 Wetland 7
 Location:
 Lake County, Ohio
 Applicant:
 Ohio Department of Transportation
 1980 West Broad Street
 Columbus, Ohio 43223
HNTB Ohio Inc.

Exhibit 18-7
 Plan and Profile for Proposed Action
 Wetland 7
 IR-90 INTERCHANGE AT SR-615,
 SR-615 CORRIDOR IMPROVEMENTS,
 AND SR-84 RETENTION BASIN

Department of
 the Army
 Section 404
 Permit Application
 November 2000
 Sheet 8 of 19

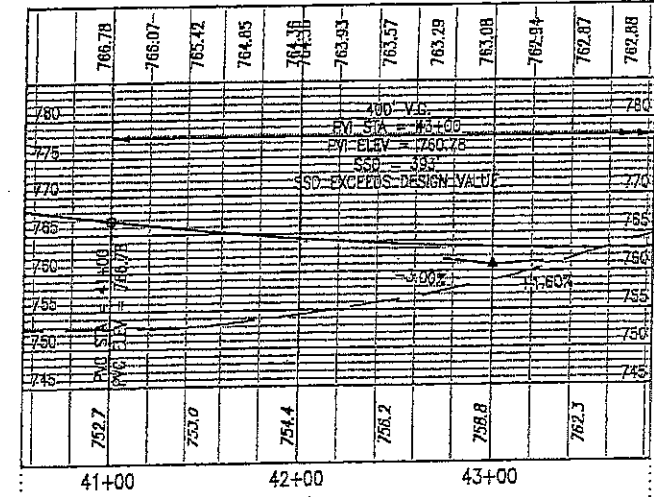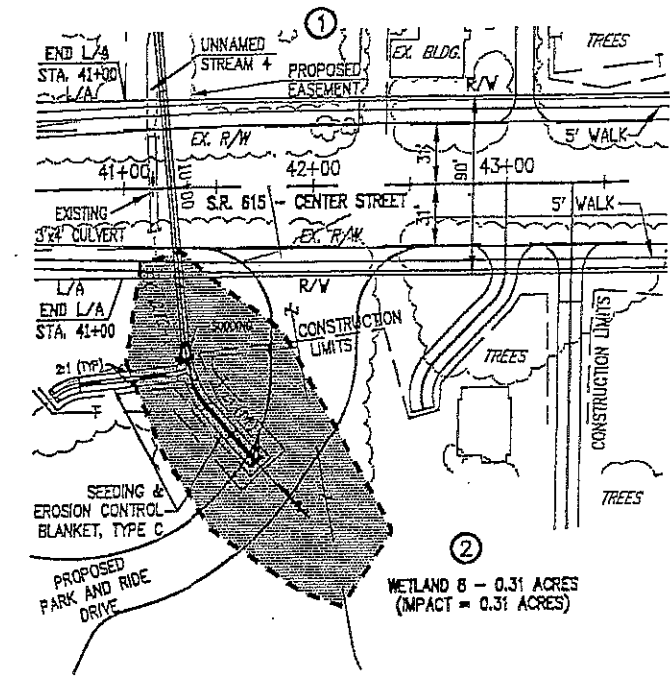

Note:
 Construction limits for the
 park and ride drive not finalized.

OHIO DEPARTMENT OF TRANSPORTATION
 D/A Processing No. 2000-02812(0)
 Lake County, Ohio Quad: MENTOR
 Sheet 8 of 9

Wetlands
 Area Drained/Filled:
 Excavation: 0.31 acre
 Fill: -- cubic yards
 1,900 cubic yards
Streams
 See Figure 18-9, page 10
 for impacts to Unnamed Stream 4

= Disturbance Due to Construction:

Approximate Scale:
 1" = 100'

Property Owners:
 ① - David Z. Norton Co.
 ② - Bolton Properties Limited

Waterbody:
 Wetland 8
 Unnamed Stream 4
 Location:
 Lake County, Ohio
 Applicant:
 Ohio Department of Transportation
 1980 West Broad Street
 Columbus, Ohio 43223
HNTB Ohio Inc.

Exhibit 18-8
 Preferred Alternative
 Wetland 8 & Unnamed Stream 4
 IR-90 INTERCHANGE AT SR-615,
 SR-615 CORRIDOR IMPROVEMENTS,
 AND SR-84 RETENTION BASIN

Department of
 the Army
 Section 404
 Permit Application
 November 2000
 Sheet 9 of 19