


PHASE I

- (A) CONSTRUCT NEW PAVEMENT STA. 11+75 TO STA. 25+00. MAINTAIN TWO WAY TRAFFIC ON EXISTING S.R. 615 PAVEMENT FROM KINGSWOOD DRIVE NORTH TO I-90.
- (B) CONSTRUCT TEMPORARY PAVEMENT STA. 43+50 TO STA. 77+00±. ESTABLISH ONE WAY SOUTHBOUND TRAFFIC ONLY FROM STA. 43+50 TO S.R. 84. CONSTRUCT NEW NORTHBOUND S.R. 615 PAVEMENT FROM STA. 43+50 TO STA. 77+00±. NORTHBOUND TRAFFIC FOR S.R. 615 SHALL UTILIZE DETOUR AS SHOWN ON SHEET 24.

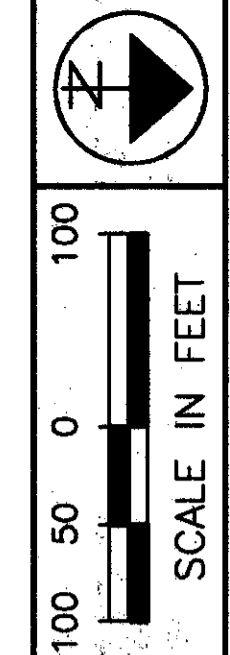

S.R. 615 (CENTER STREET)
MAINTENANCE OF TRAFFIC - PHASE I

LAK-IR90/SR615-9.26/1.51