



H:\CT\97125\SDSK\metall.DWG - PLOT SCALE = 1:1

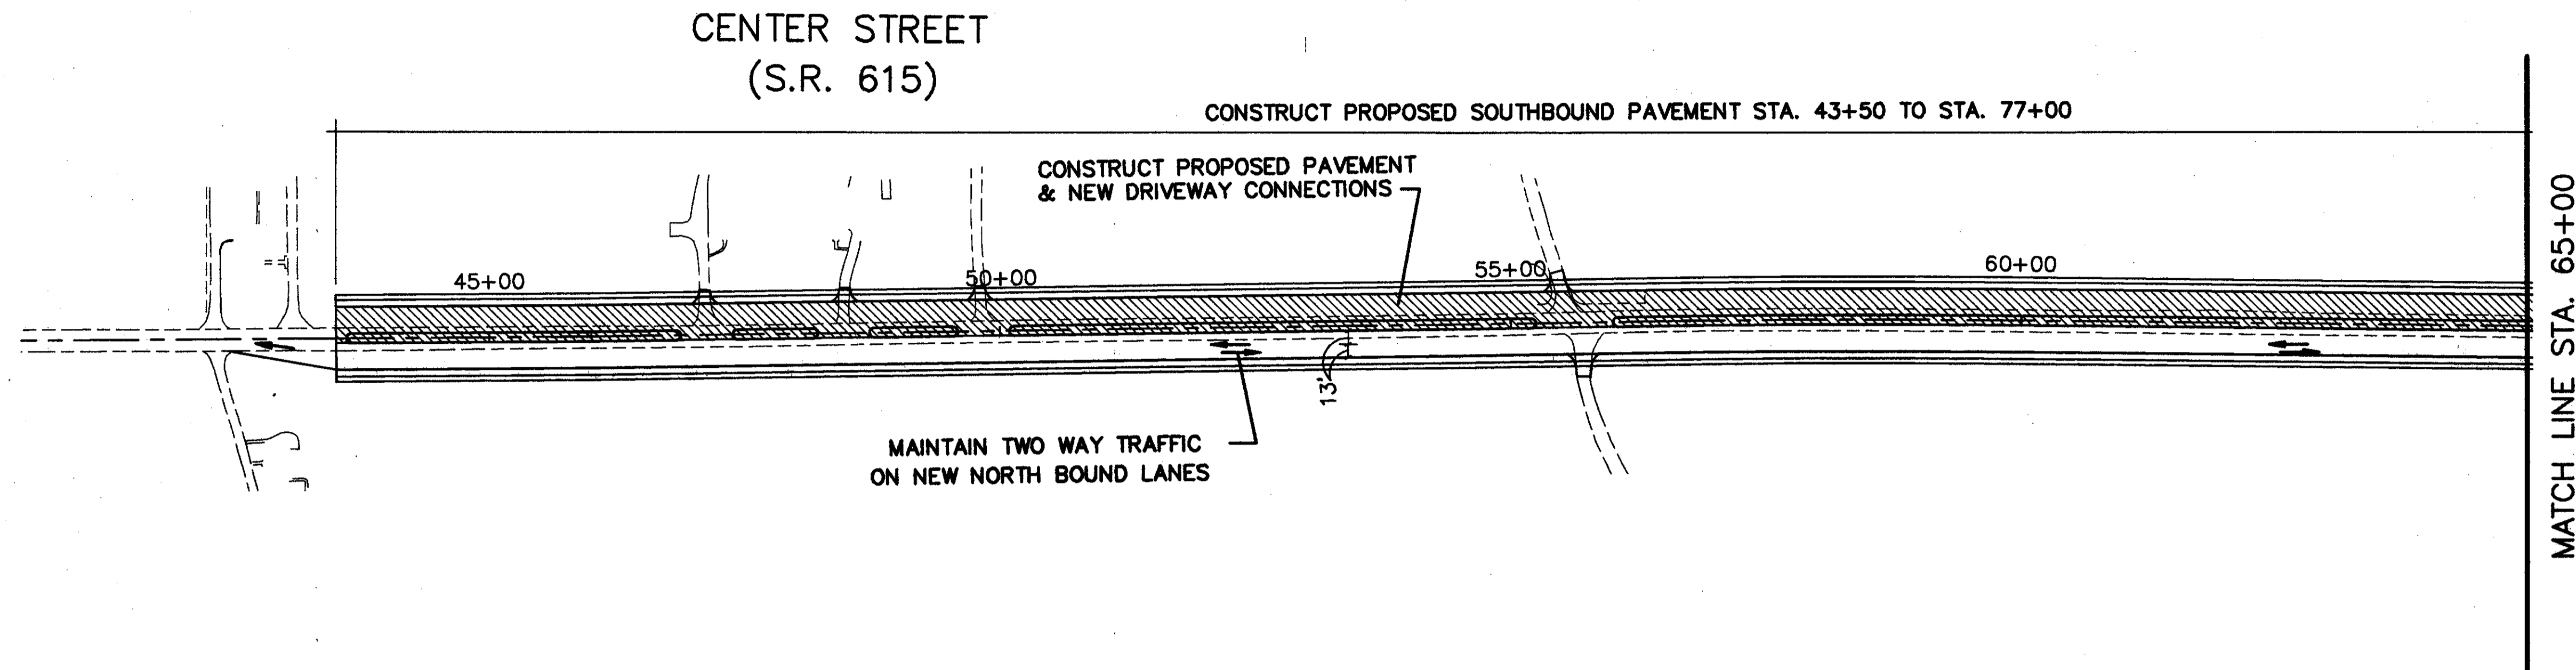


**PHASE II**

- (A) CONSTRUCT NEW SOUTHBOUND S.R. 615 PAVEMENT STA. 43+50 TO STA. 77+00±. PROVIDE CONNECTION TO EXISTING PAVEMENT. MAINTAIN TWO WAY TRAFFIC, ONE LANE EACH DIRECTION FROM STA. 43+50 TO STA. 77+00±. MAINTAIN SOUTHBOUND ONLY TRAFFIC FROM STA. 11+50 TO STA. 43+50.

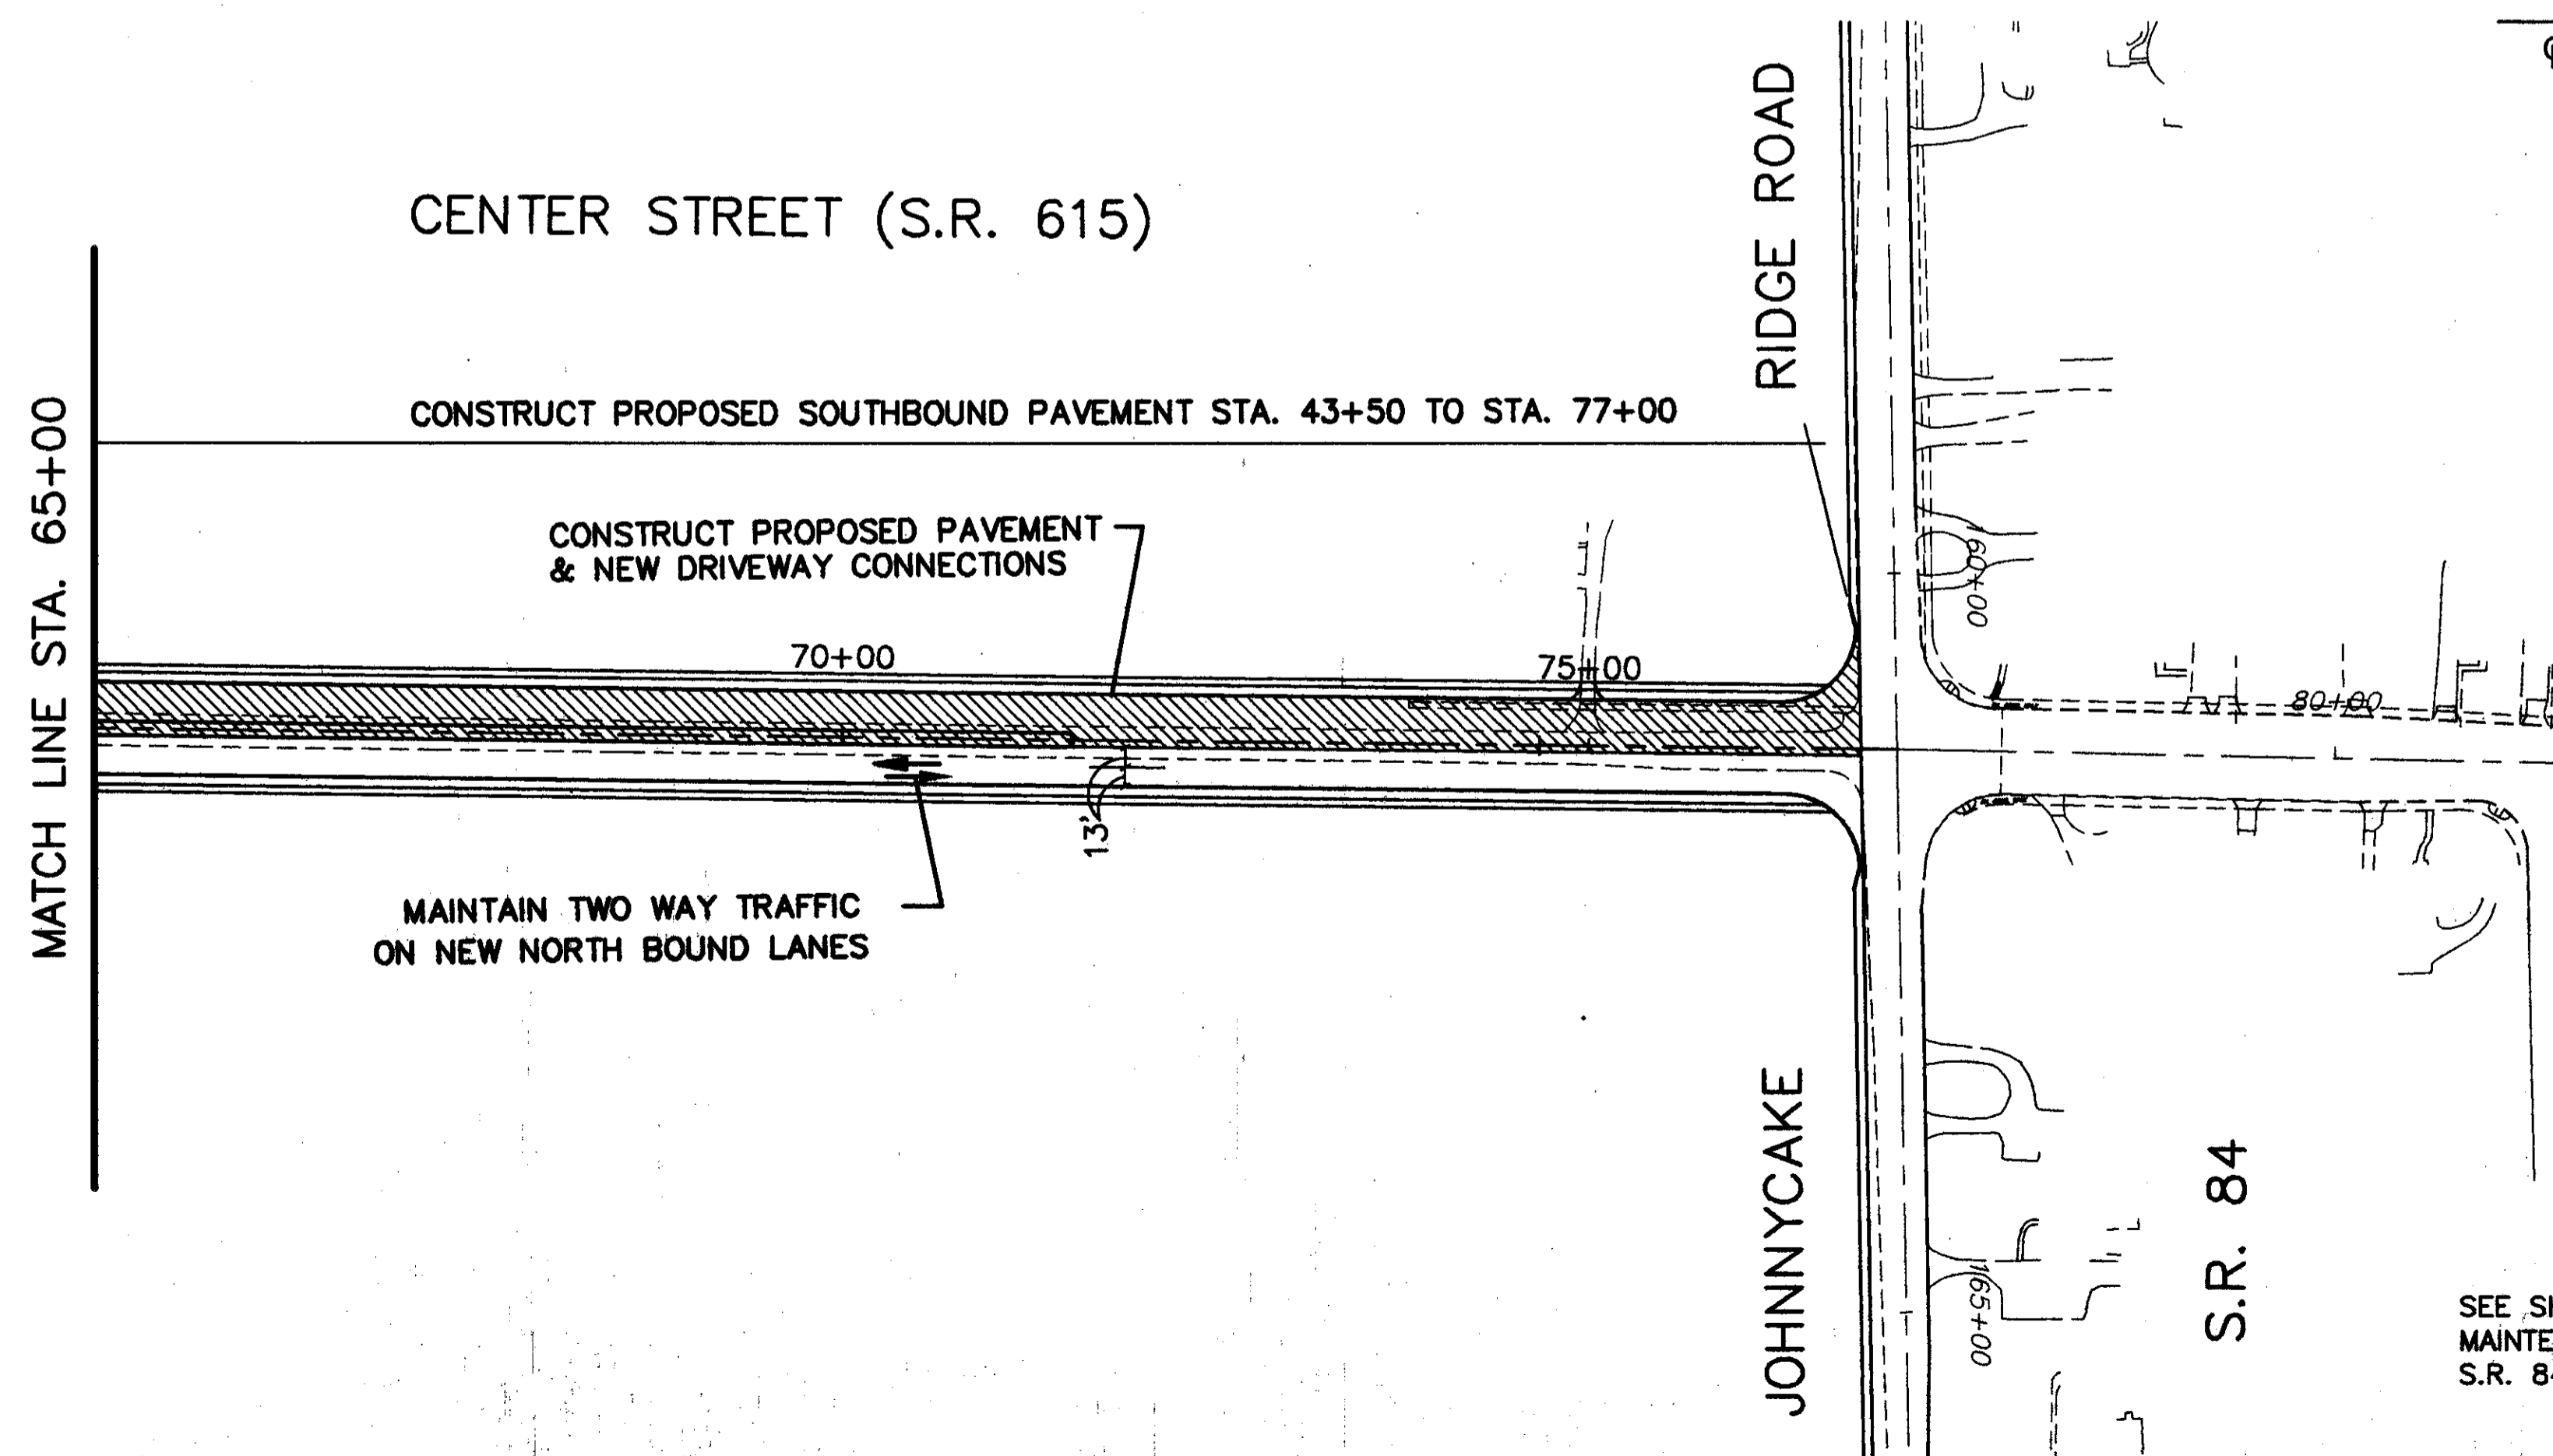

SEE SHEET 27 FOR MAINTENANCE OF TRAFFIC FOR S.R. 84 (JOHNNYCAKE RIDGE ROAD)

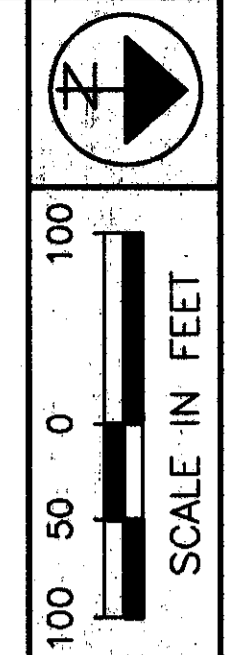

S.R. 615 (CENTER STREET)  
MAINTENANCE OF TRAFFIC - PHASE II

LAK-IR90/SR615-9.26/1.51