


H:\CT\97125\SDSK\7125_90E.DWG - PLOT SCALE = 1 : 1

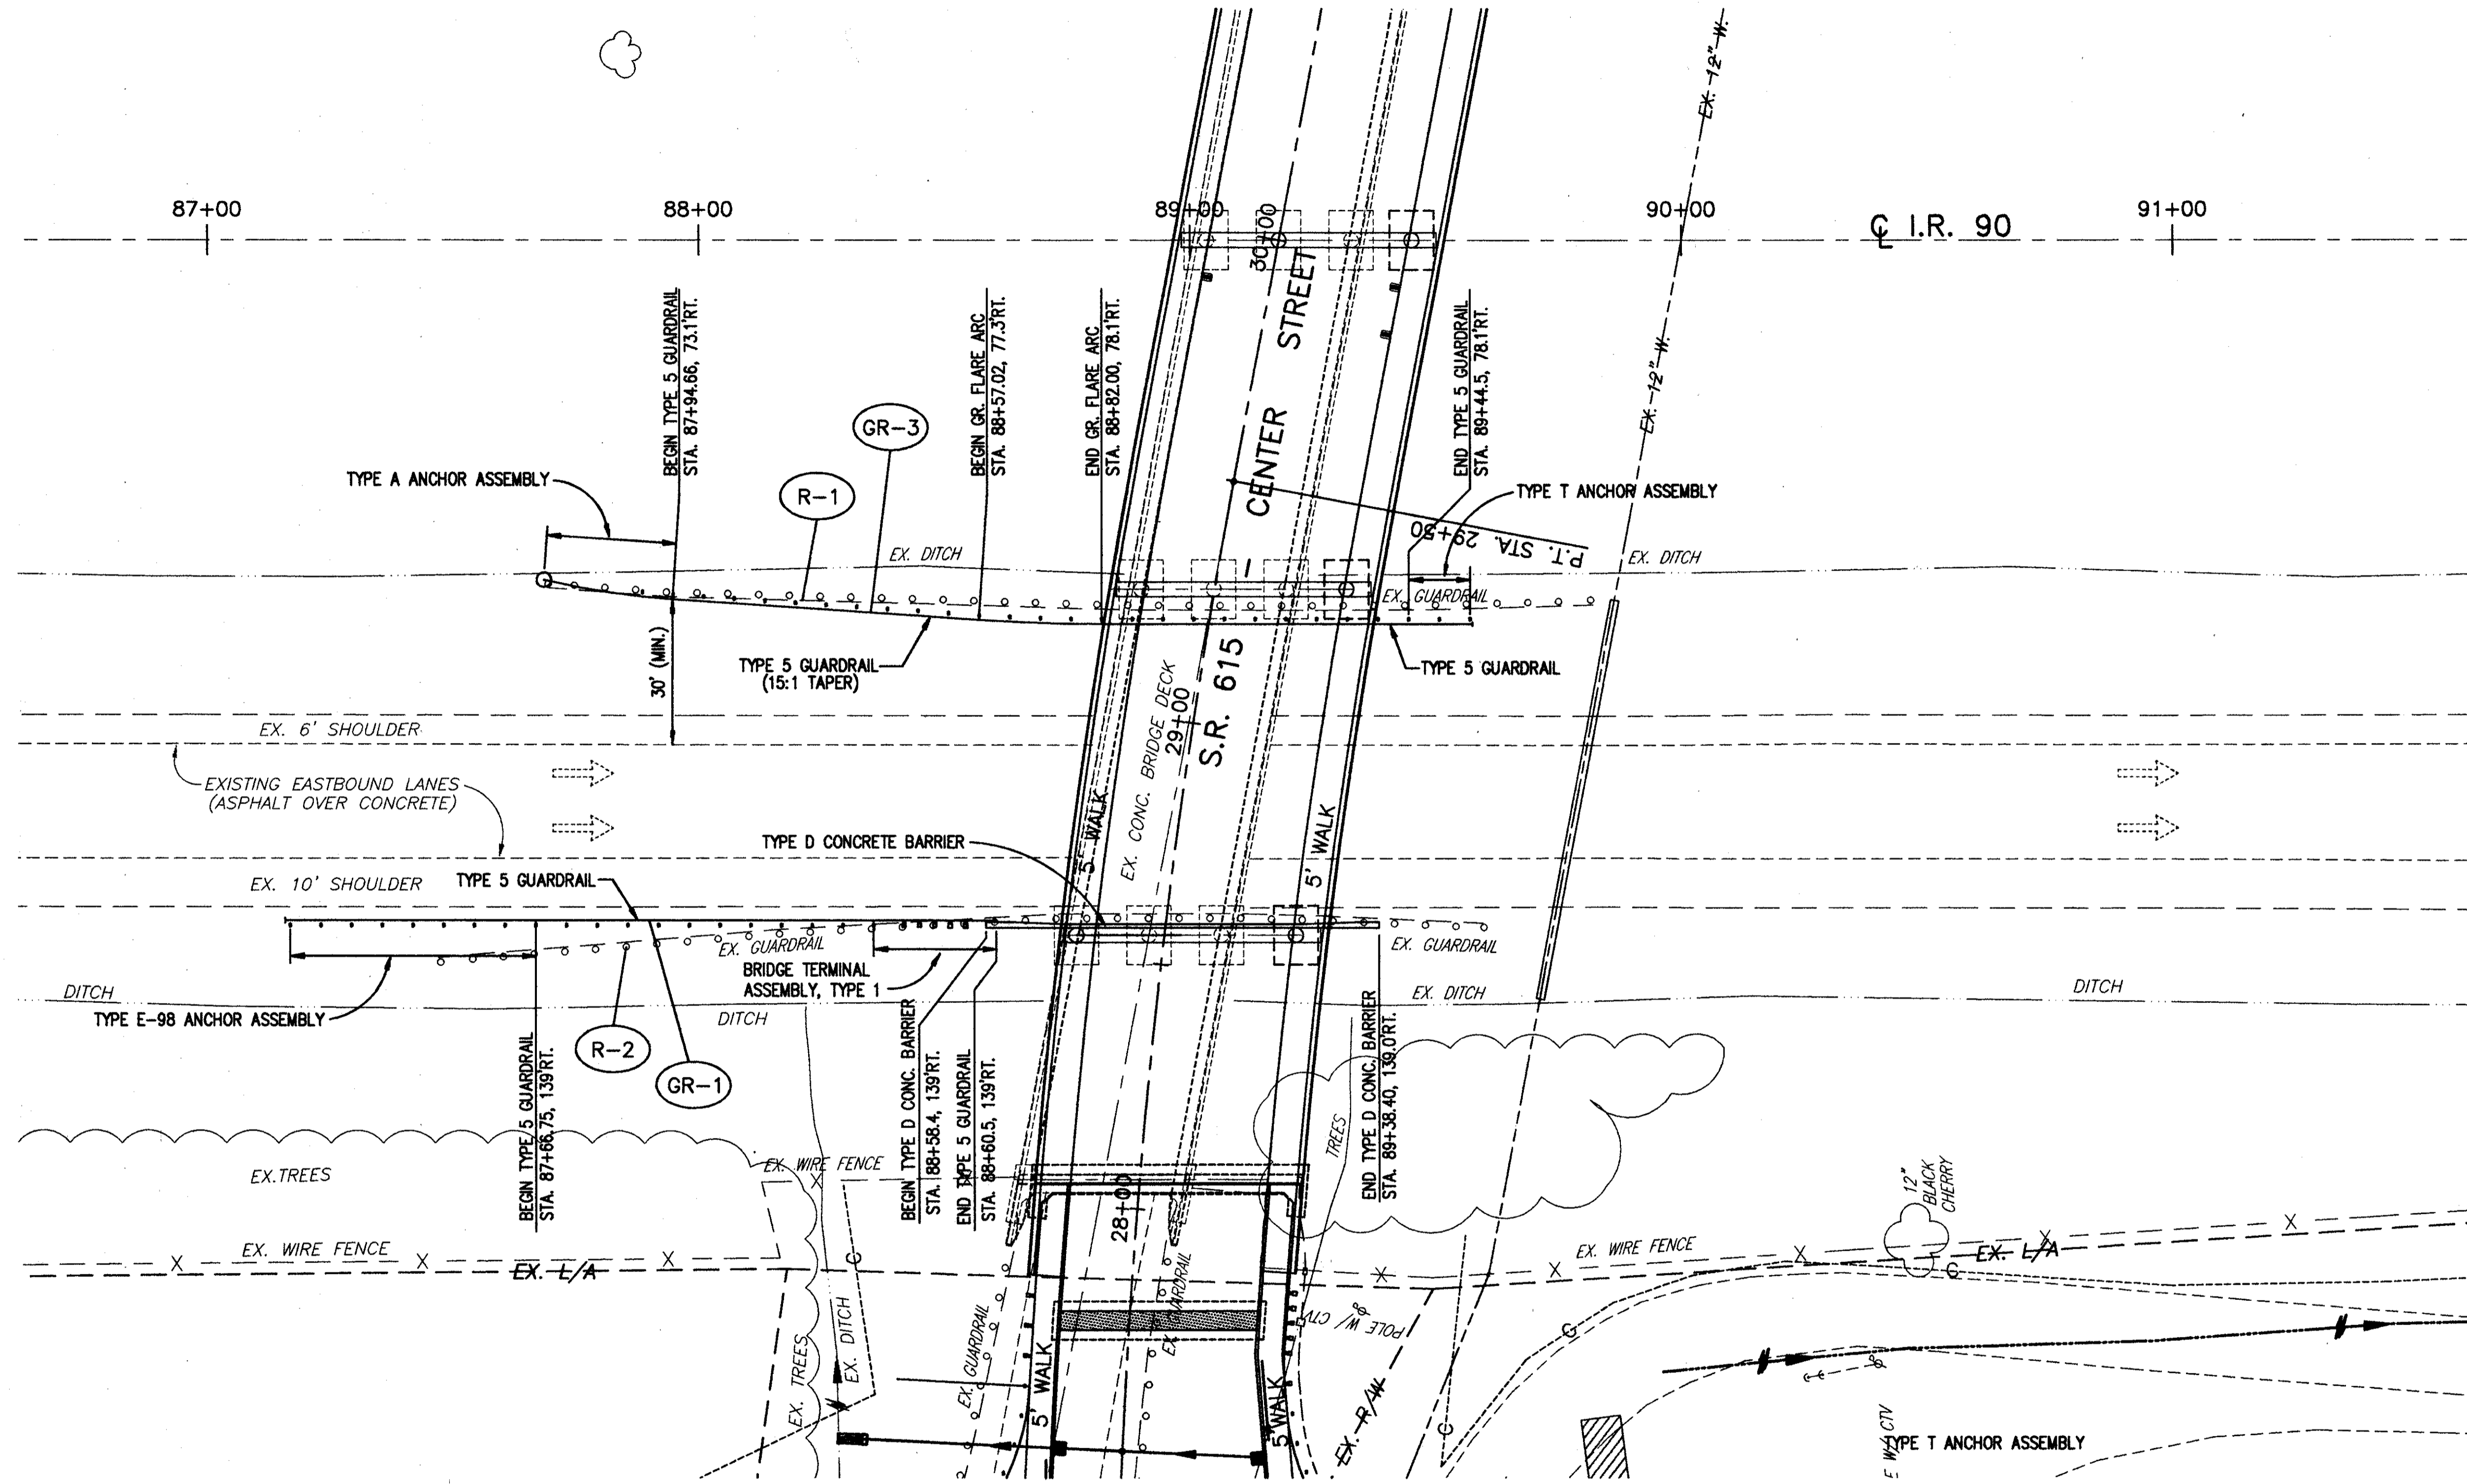

ROADWAY		
REF	LOCATION	LIN. FT.
R-1	STA. 87+69 TO STA. 89+82, RT.	213
R-2	STA. 87+47 TO STA. 89+60, RT.	213
TOTALS		426

GUARDRAIL REMOVED	202
-------------------	-----



 CALCULATED 20 10 0 20

 PLW /

 CHECKED

 WDB

 SCALE IN FEET

IR90 - EASTBOUND LANES GUARDRAIL REPLACEMENT
IR90 - STA. 86+50 TO STA. 91+50

LAK-IR90/SR615-9.26/1.51