


H:\CT\97125\SDSK\X615013.DWG

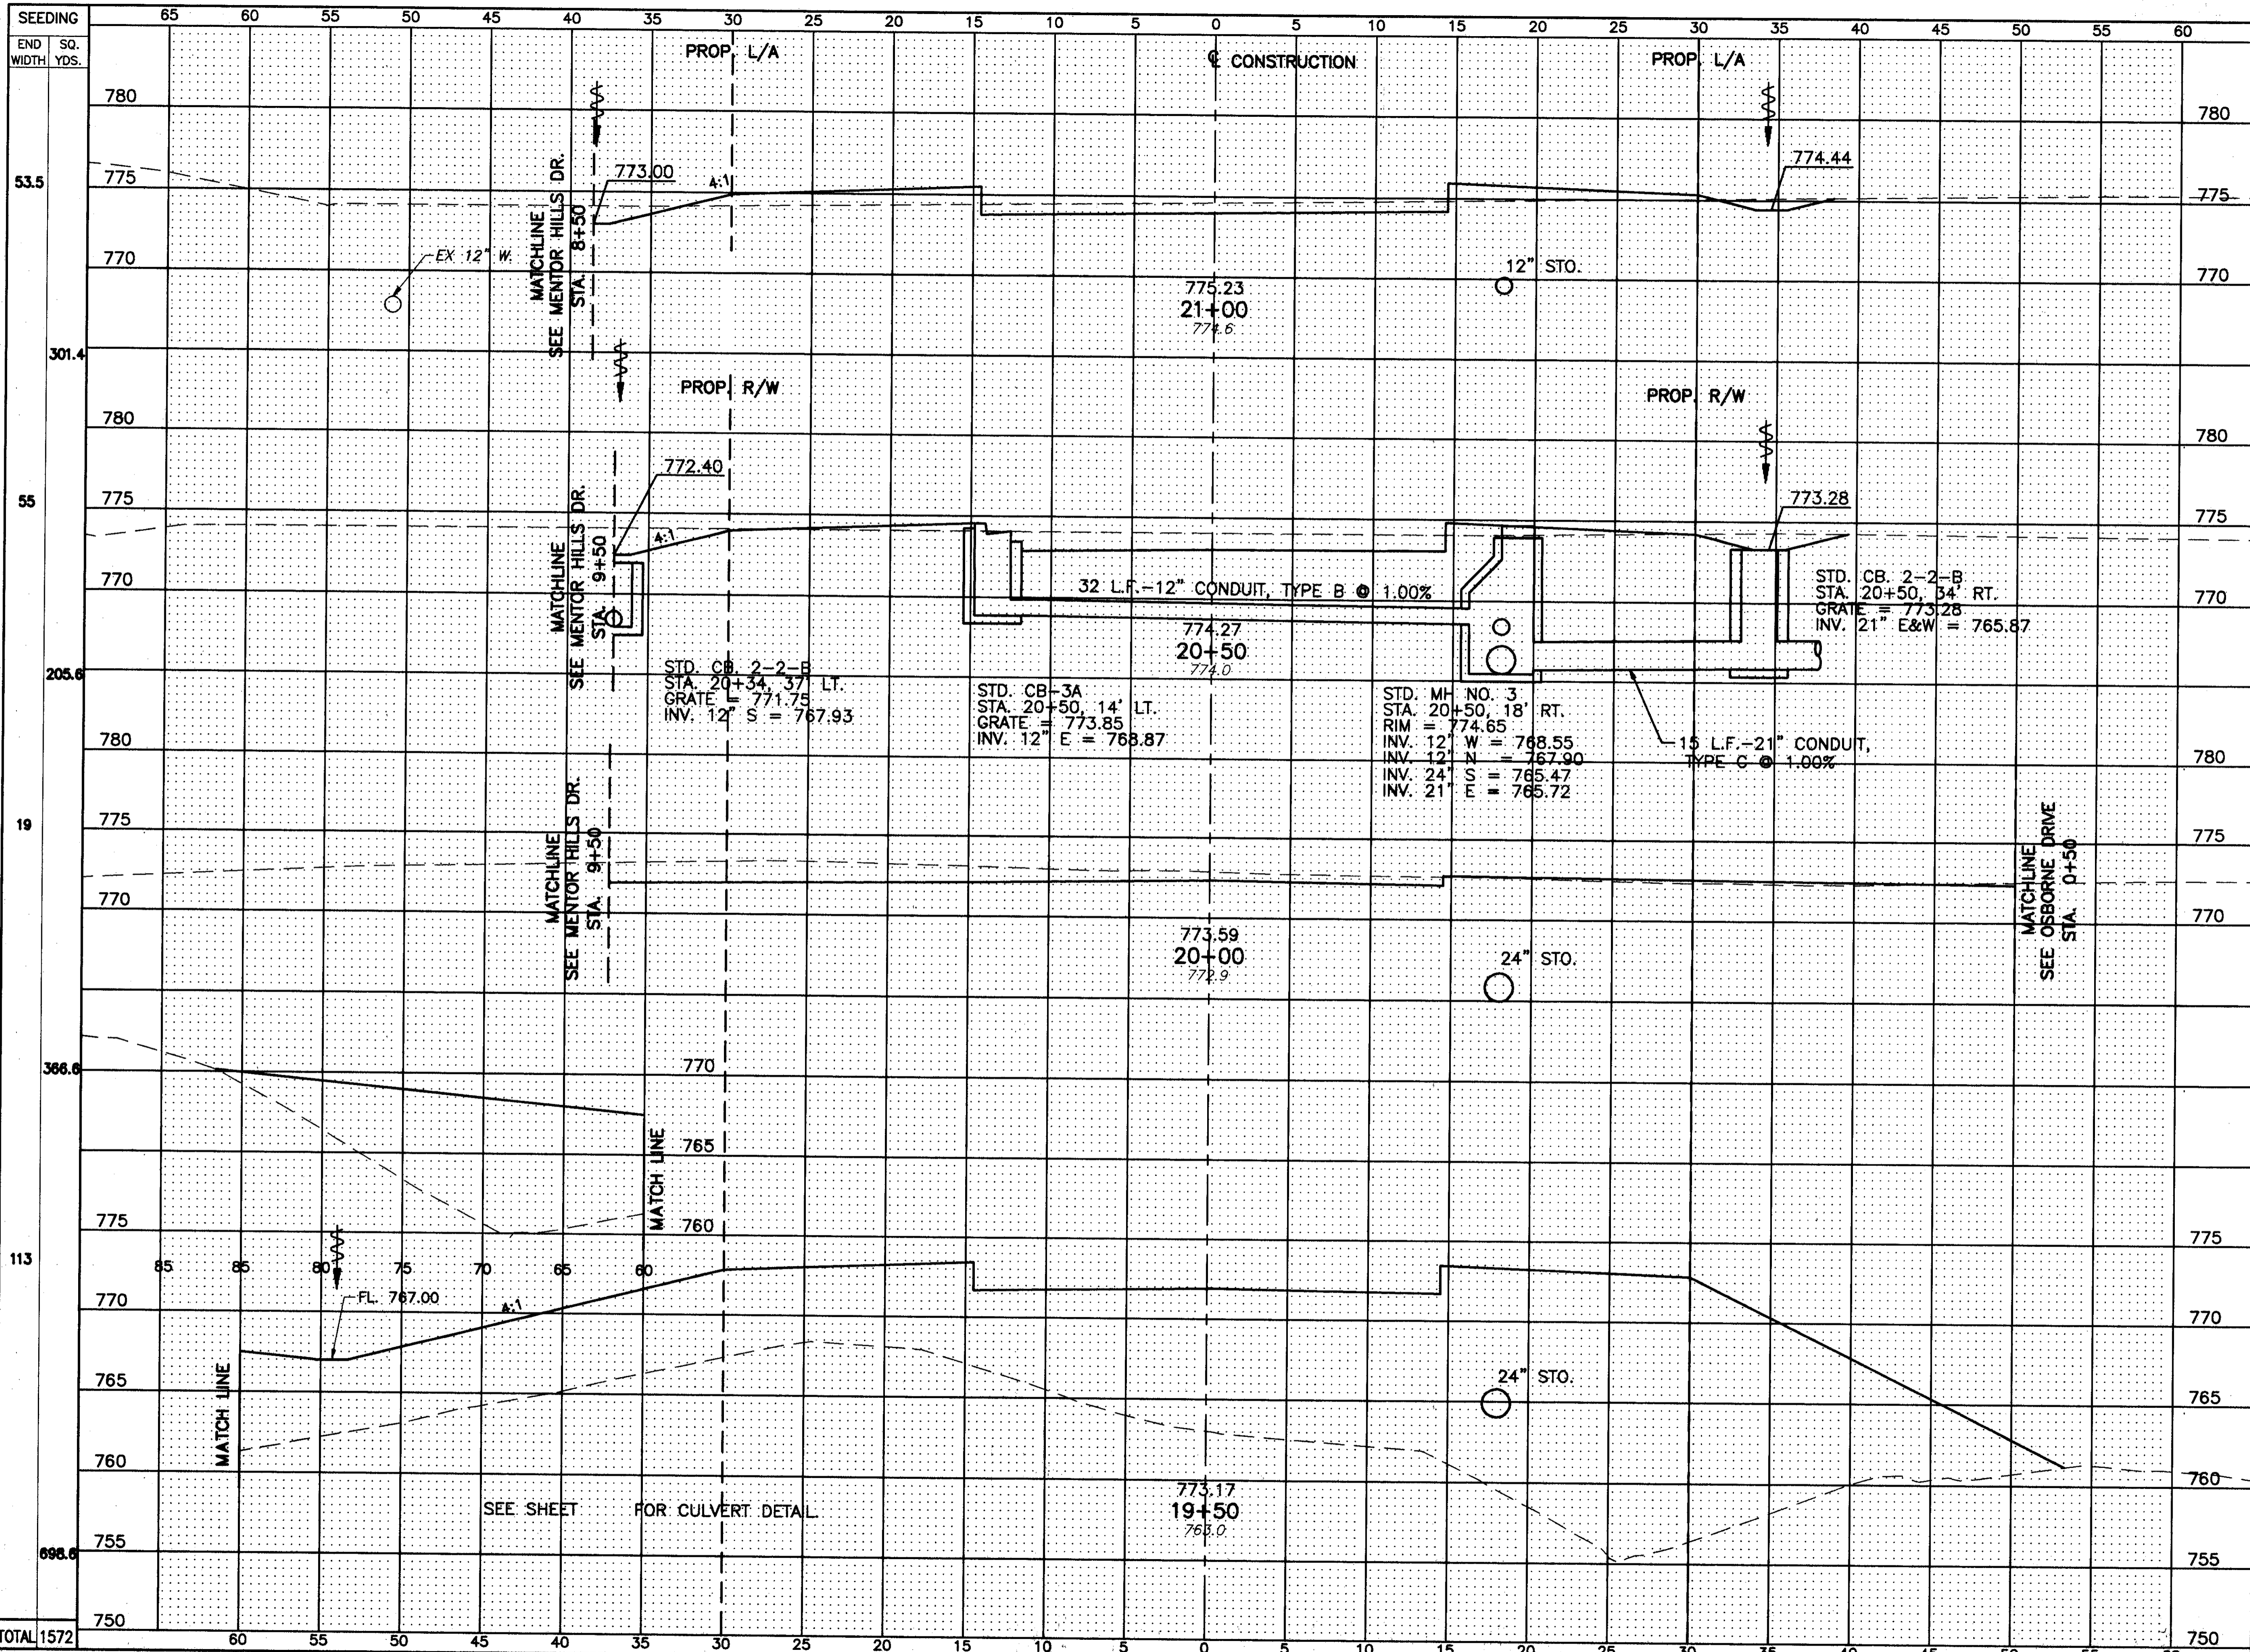

SEEDING	END AREA		VOLUME		CALCULATED I.A.S.	CHECKED M.L.M.
	CUT	FILL	CUT	FILL		
53.5	25	26				
301.4			70.4	32.4		
55	51	9				
205.6			90.7	12.0		
19	47	4				
366.6			43.5	903.7		
113	0	972				
698.6			0	3198.1		
TOTAL	1572		205	4147		

S.R. 615 - CROSS SECTIONS
STA. 19+50 TO STA. 21+00

LAK-IR90/SR615-9.26/1.51