


H:\CT\97125\SDSK\X615019.DWG PLOT VIEW = PLOT

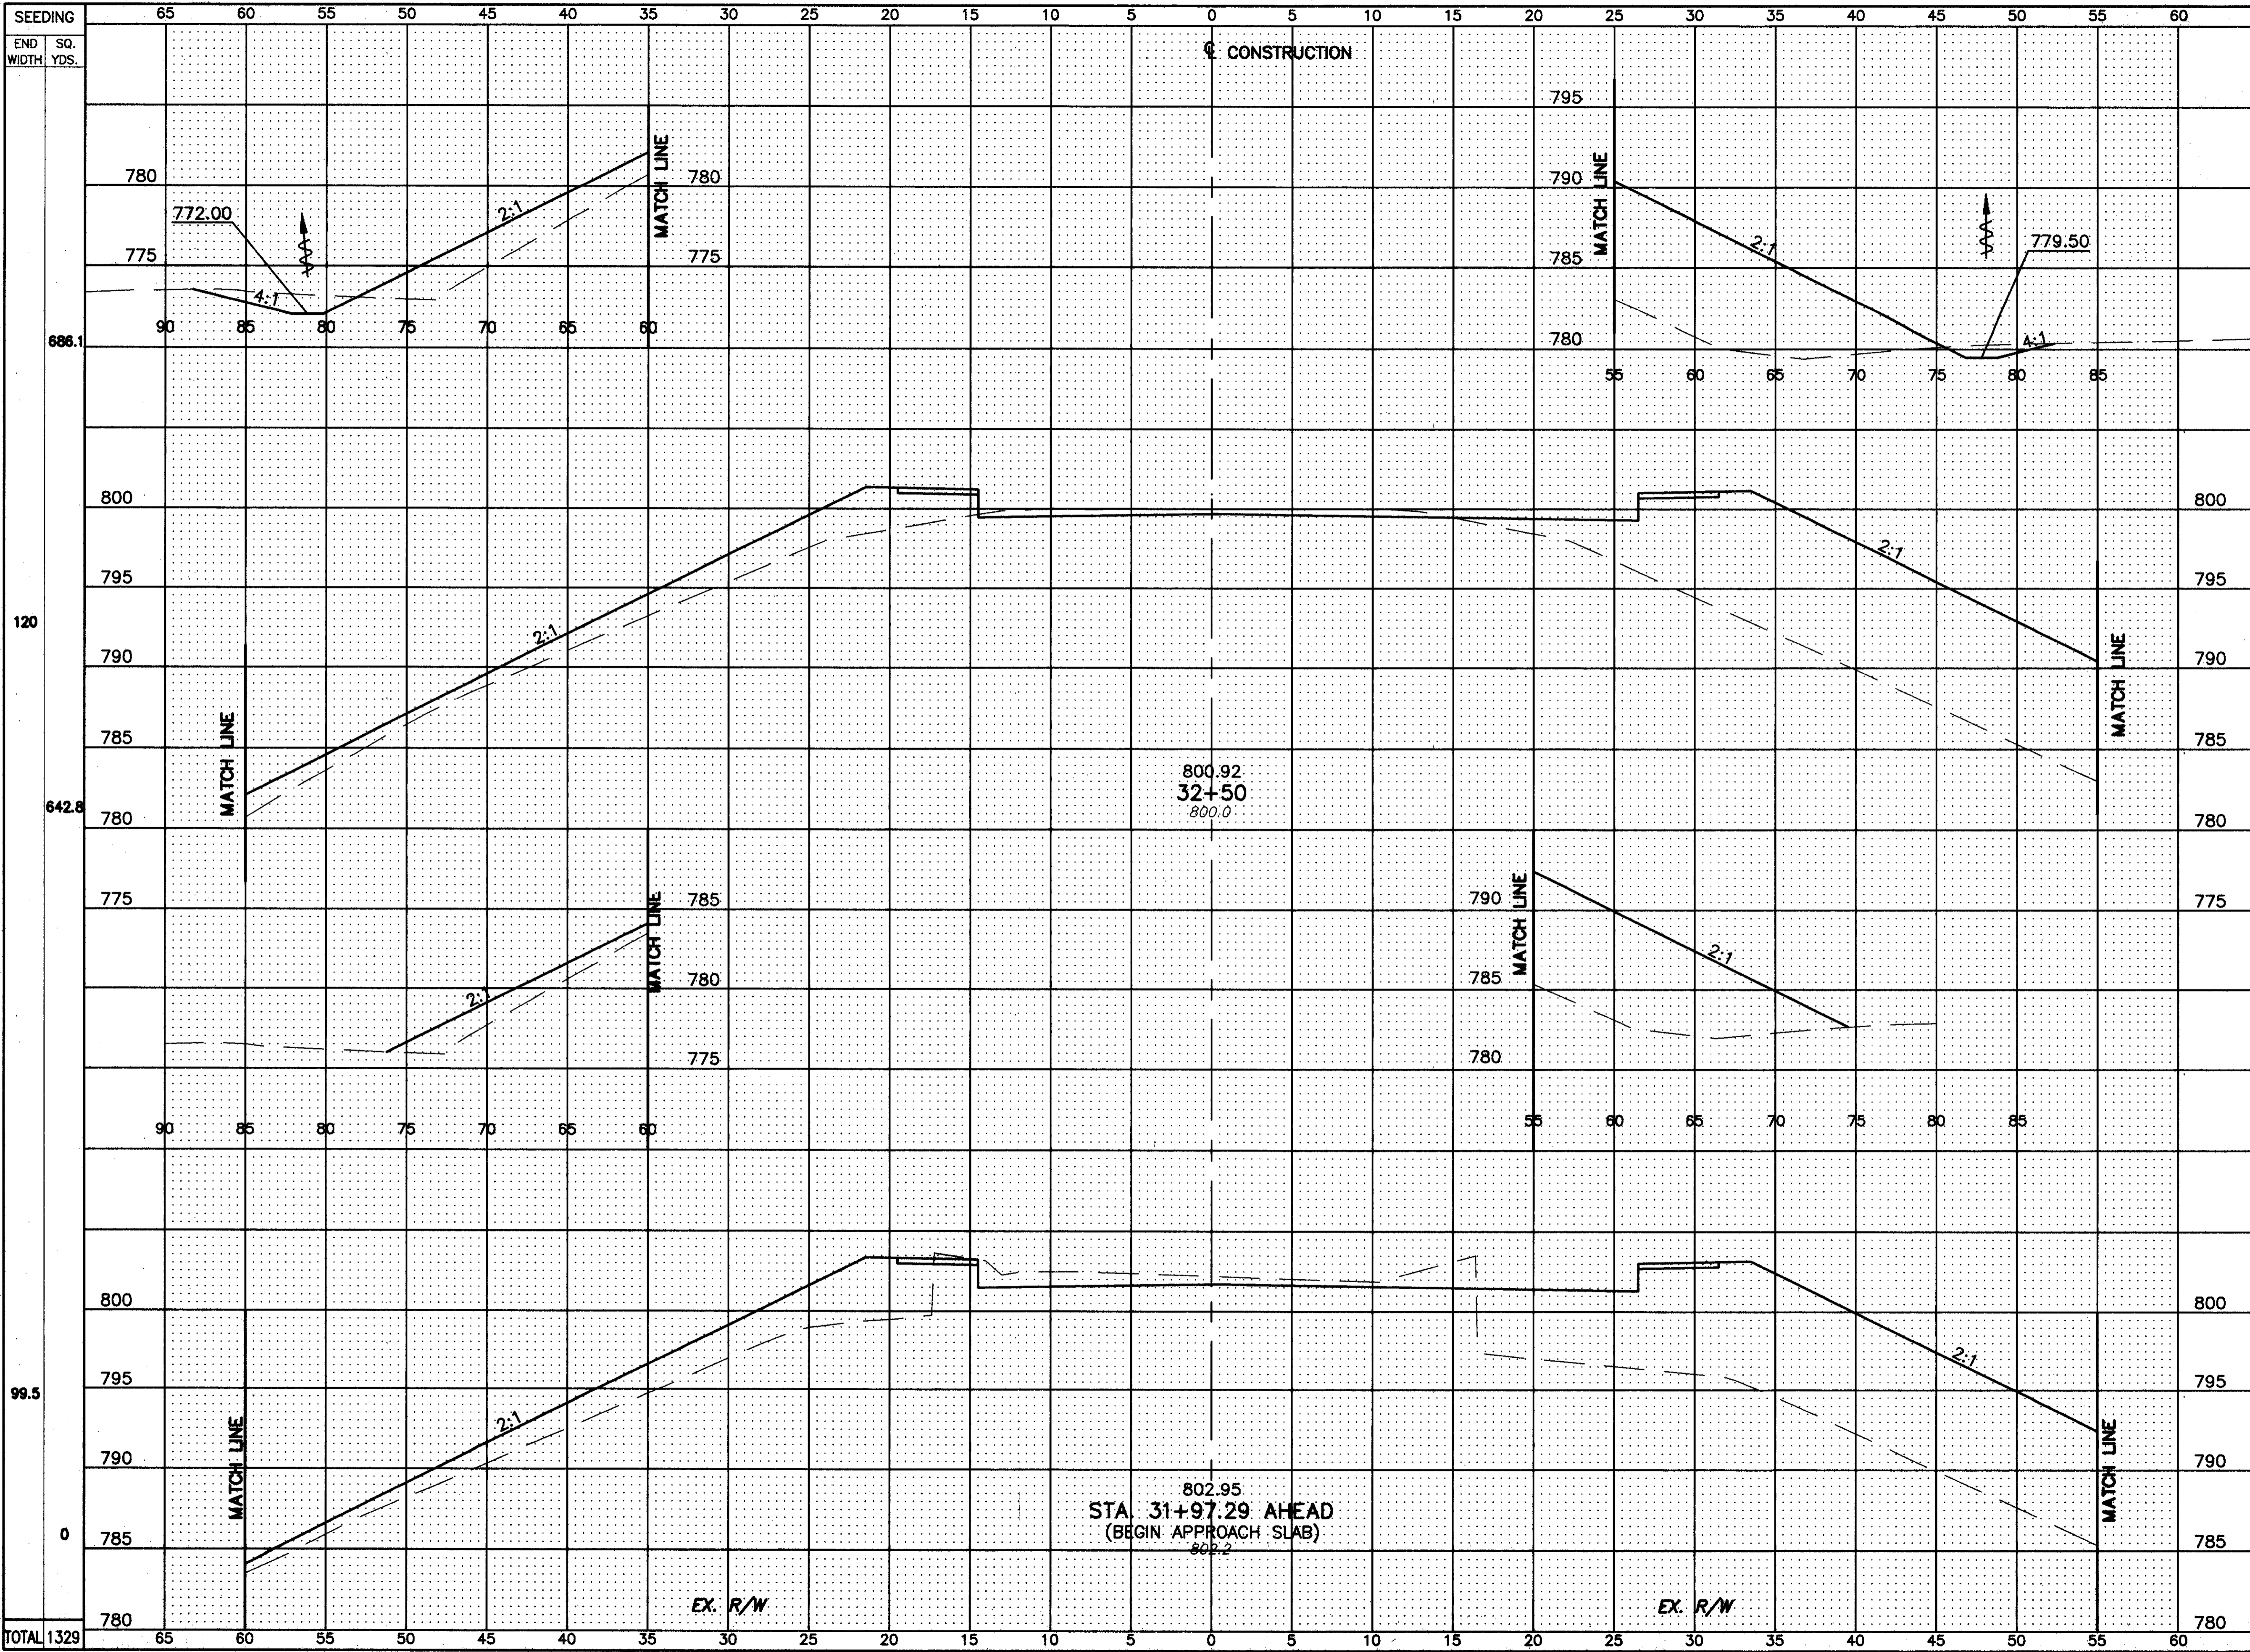

END AREA	VOLUME	CALCULATED J.A.S.	CHECKED M.L.M.				
				CUT	FILL	CUT	FILL
				34.3	1032.4		
				22	423		
				22	788		
				0	384		
				0	0		
<b>TOTAL</b>				<b>56</b>	<b>1800</b>		

S.R. 615 - CROSS SECTIONS  
STA. 32+00 TO STA. 32+50

LAK-IR90/SR615-9.26/1.51

113  
393