




H:\CT\97125\SDSK\84125701.DWG - PLOT SCALE = 1 : 1

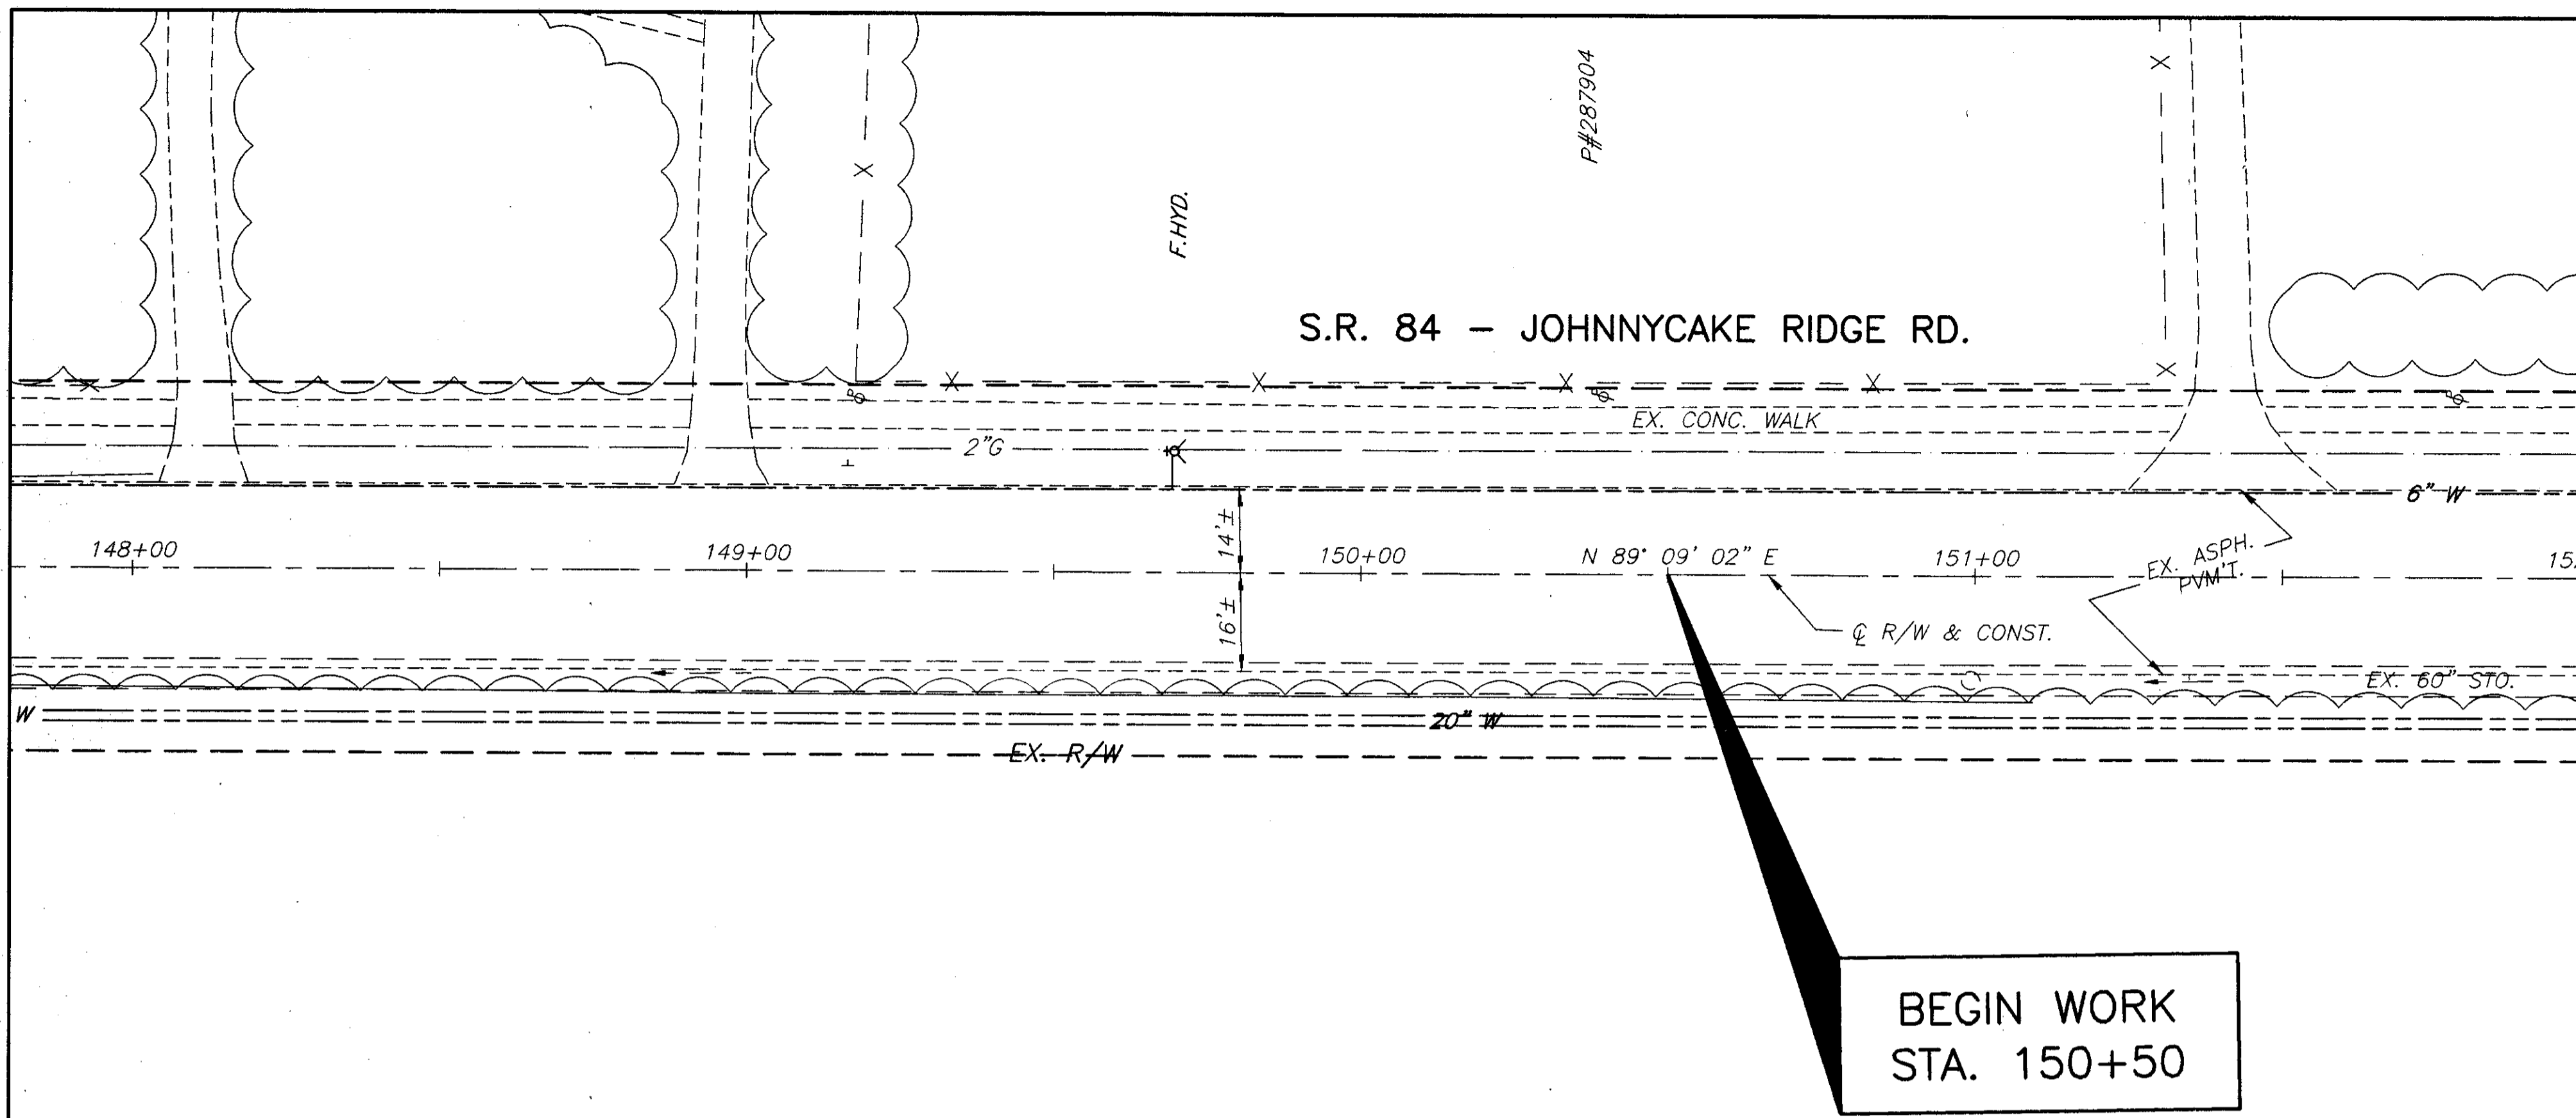

MATCH LINE - STA. 152+00

BEGIN WORK
STA. 150+50

FOR TYPICAL SECTIONS, SEE SHEETS 5 THRU 15
FOR CROSS SECTIONS AND PIPE PROFILES, SEE SHEETS 151 THRU 161
FOR INTERSECTION DETAILS, SEE SHEETS 255 THRU 262
FOR SIGNING AND PAVEMENT MARKING PLAN, SEE SHEETS 299 THRU 307

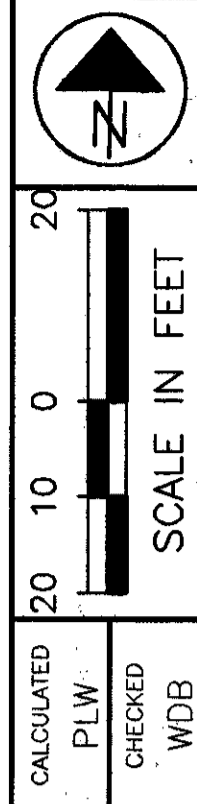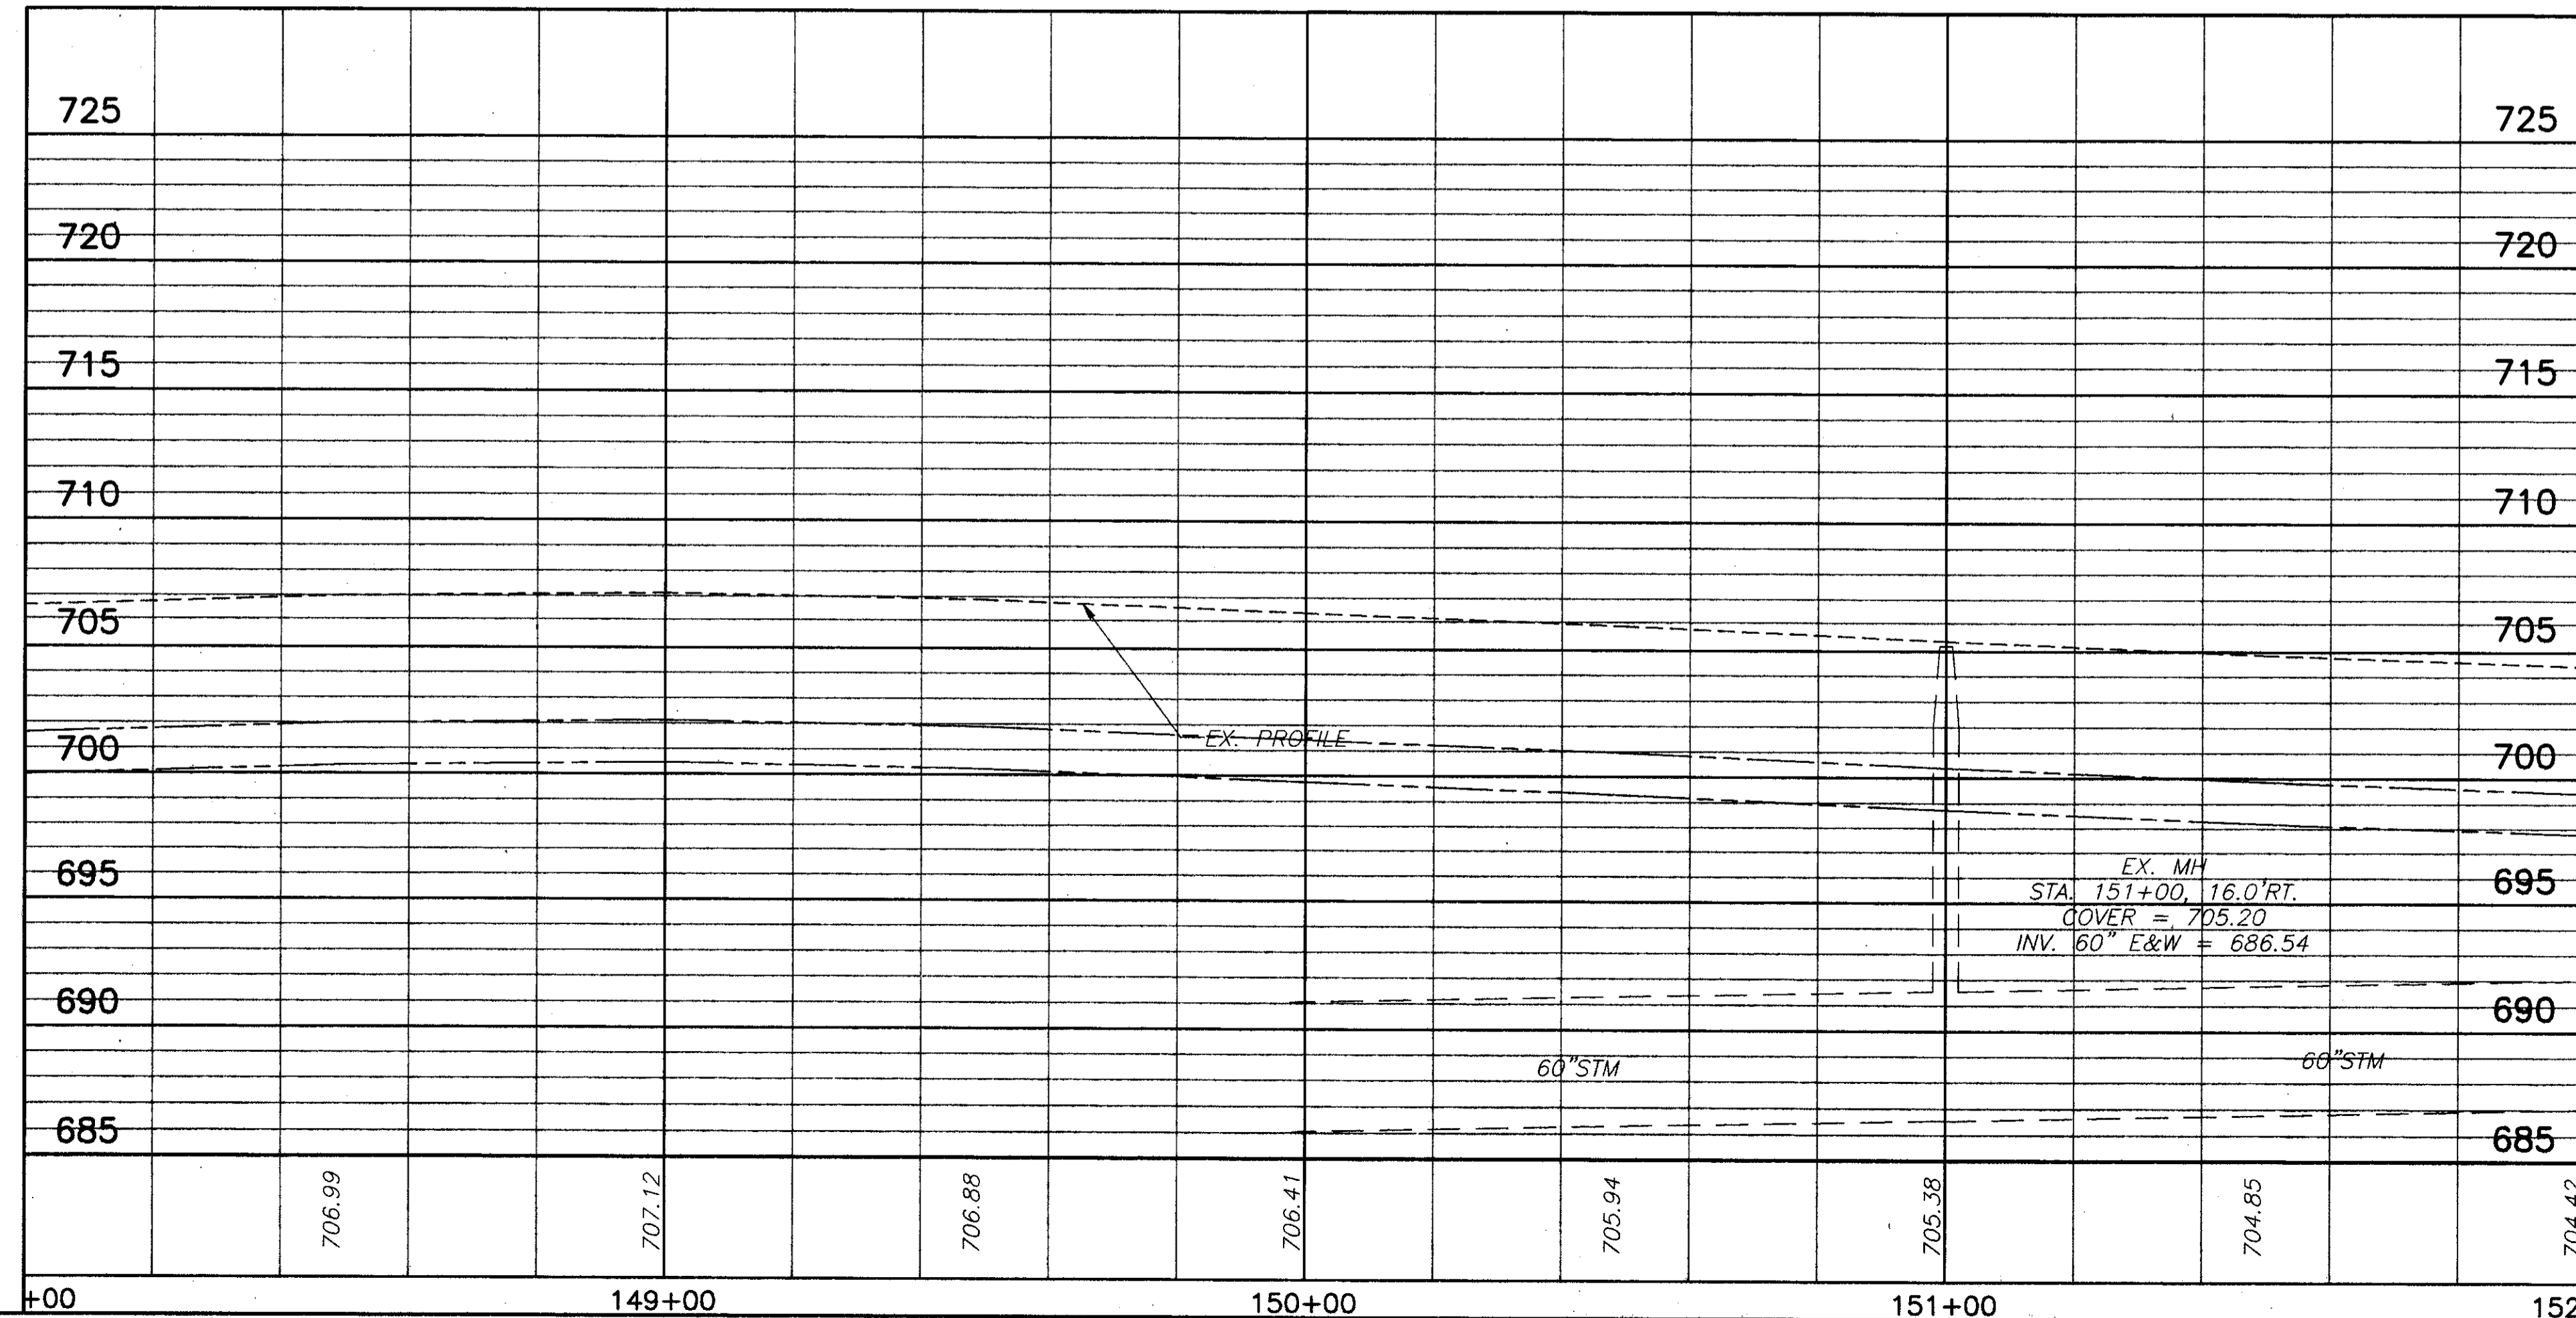

S.R. 84
PLAN AND PROFILE STA. 148+00 TO STA. 152+00

LAK-IR90/SR615-9.26/1.51
145
393