



MATCH LINE - STA. 152+00

MATCH LINE - STA. 156+00

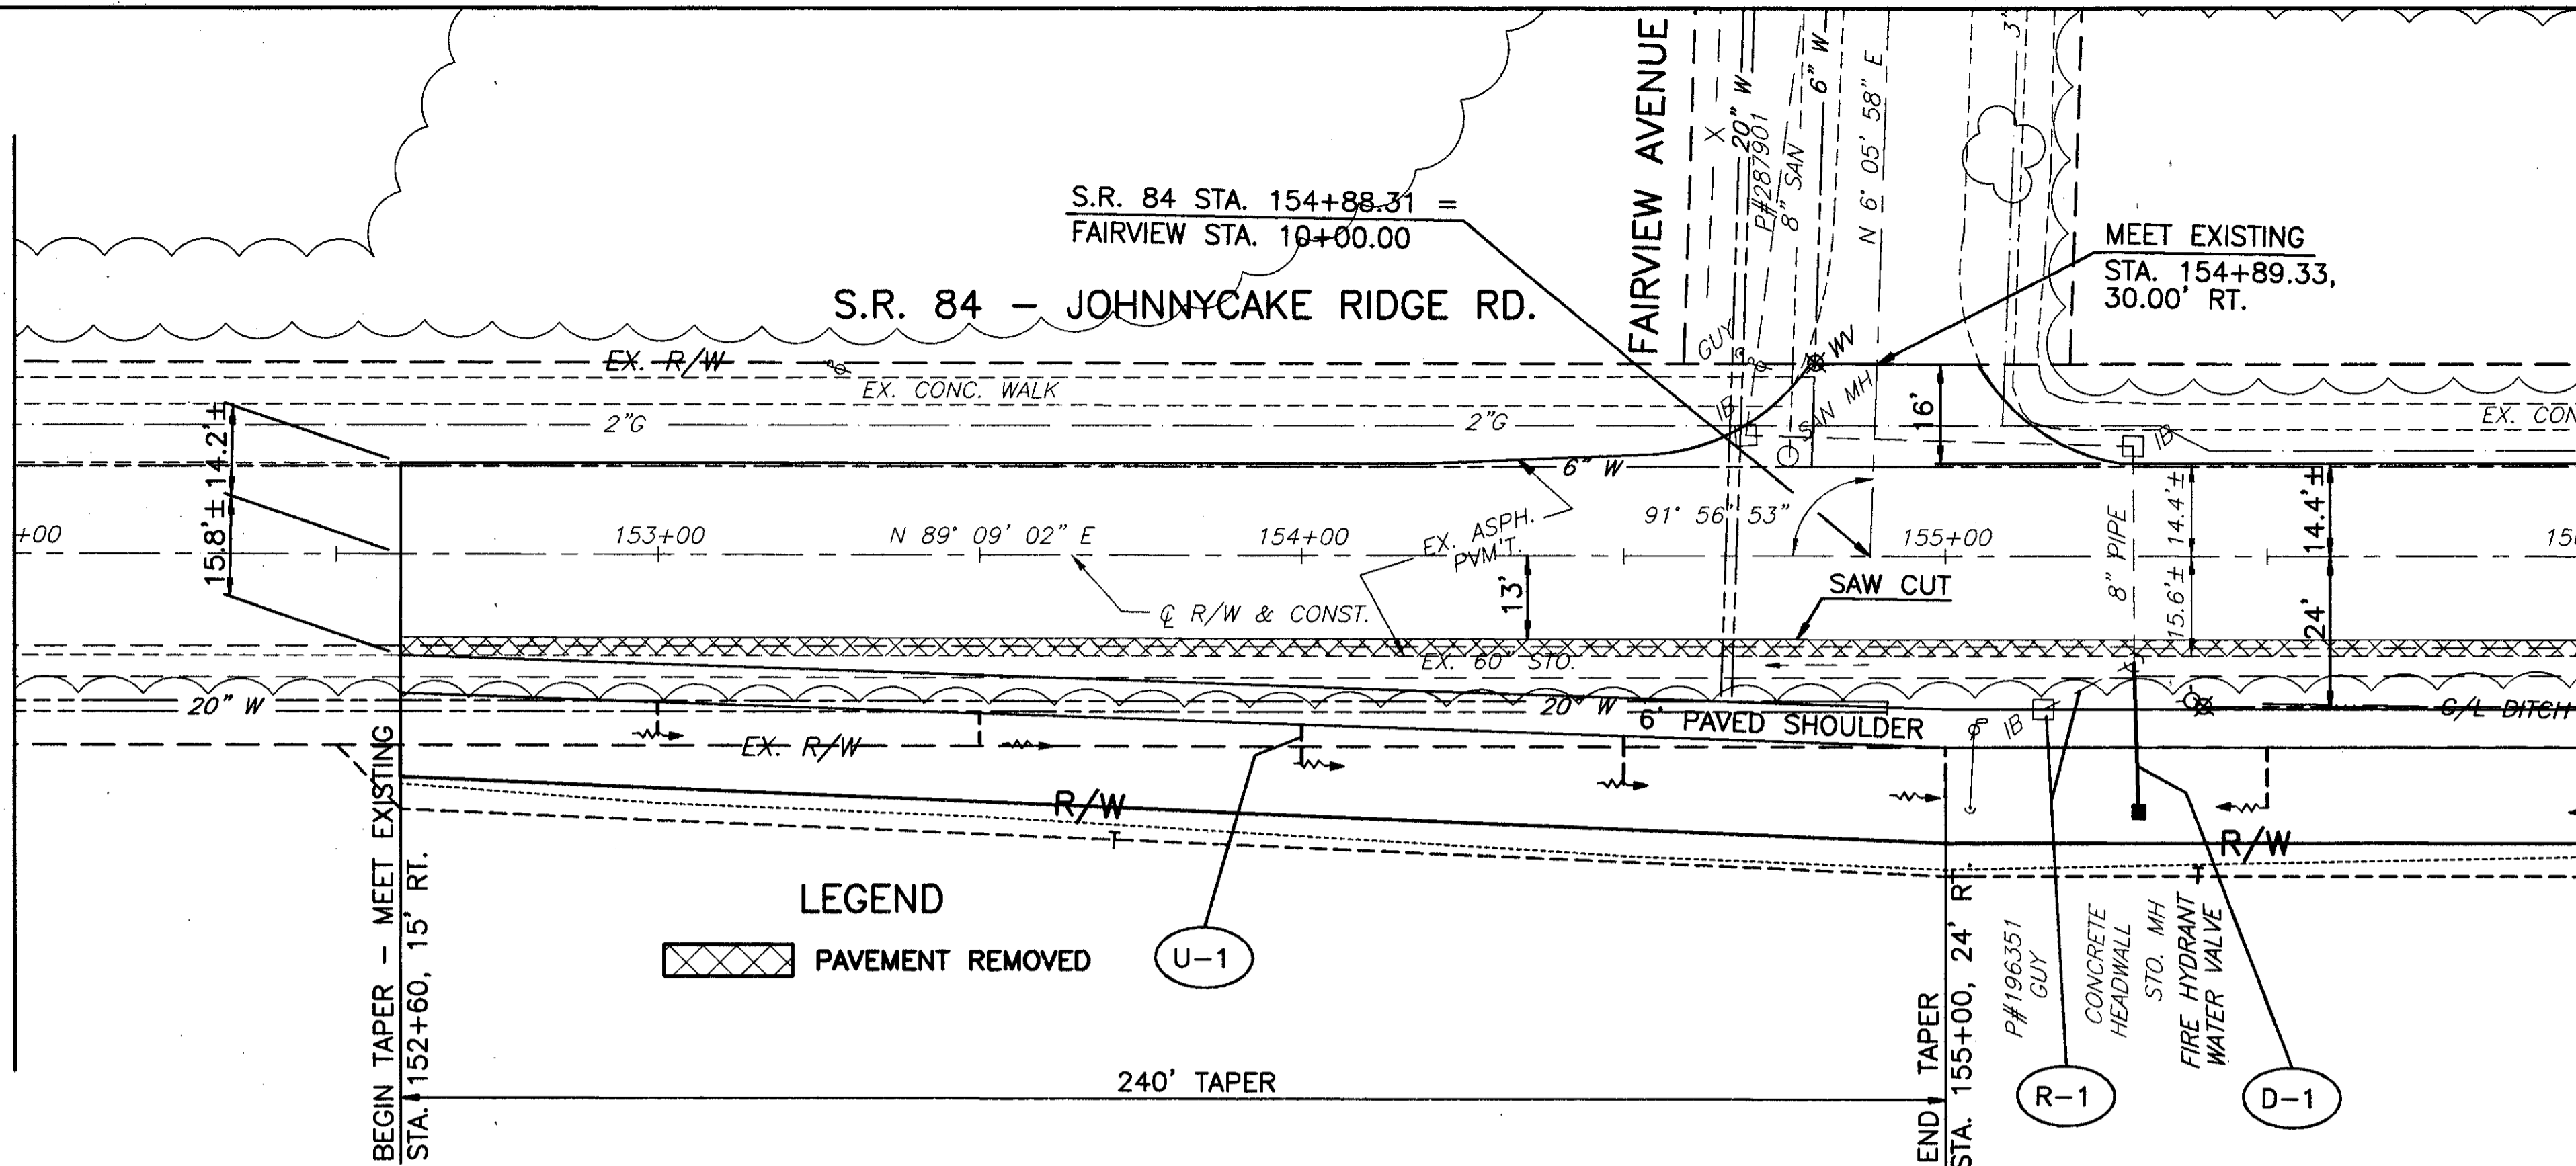

FOR TYPICAL SECTIONS, SEE SHEETS 5 THRU 15  
 FOR CROSS SECTIONS AND PIPE PROFILES, SEE SHEETS 151 THRU 161  
 FOR INTERSECTION DETAILS, SEE SHEETS 255 THRU 262  
 FOR SIGNING AND PAVEMENT MARKING PLAN, SEE SHEETS 299 THRU 307

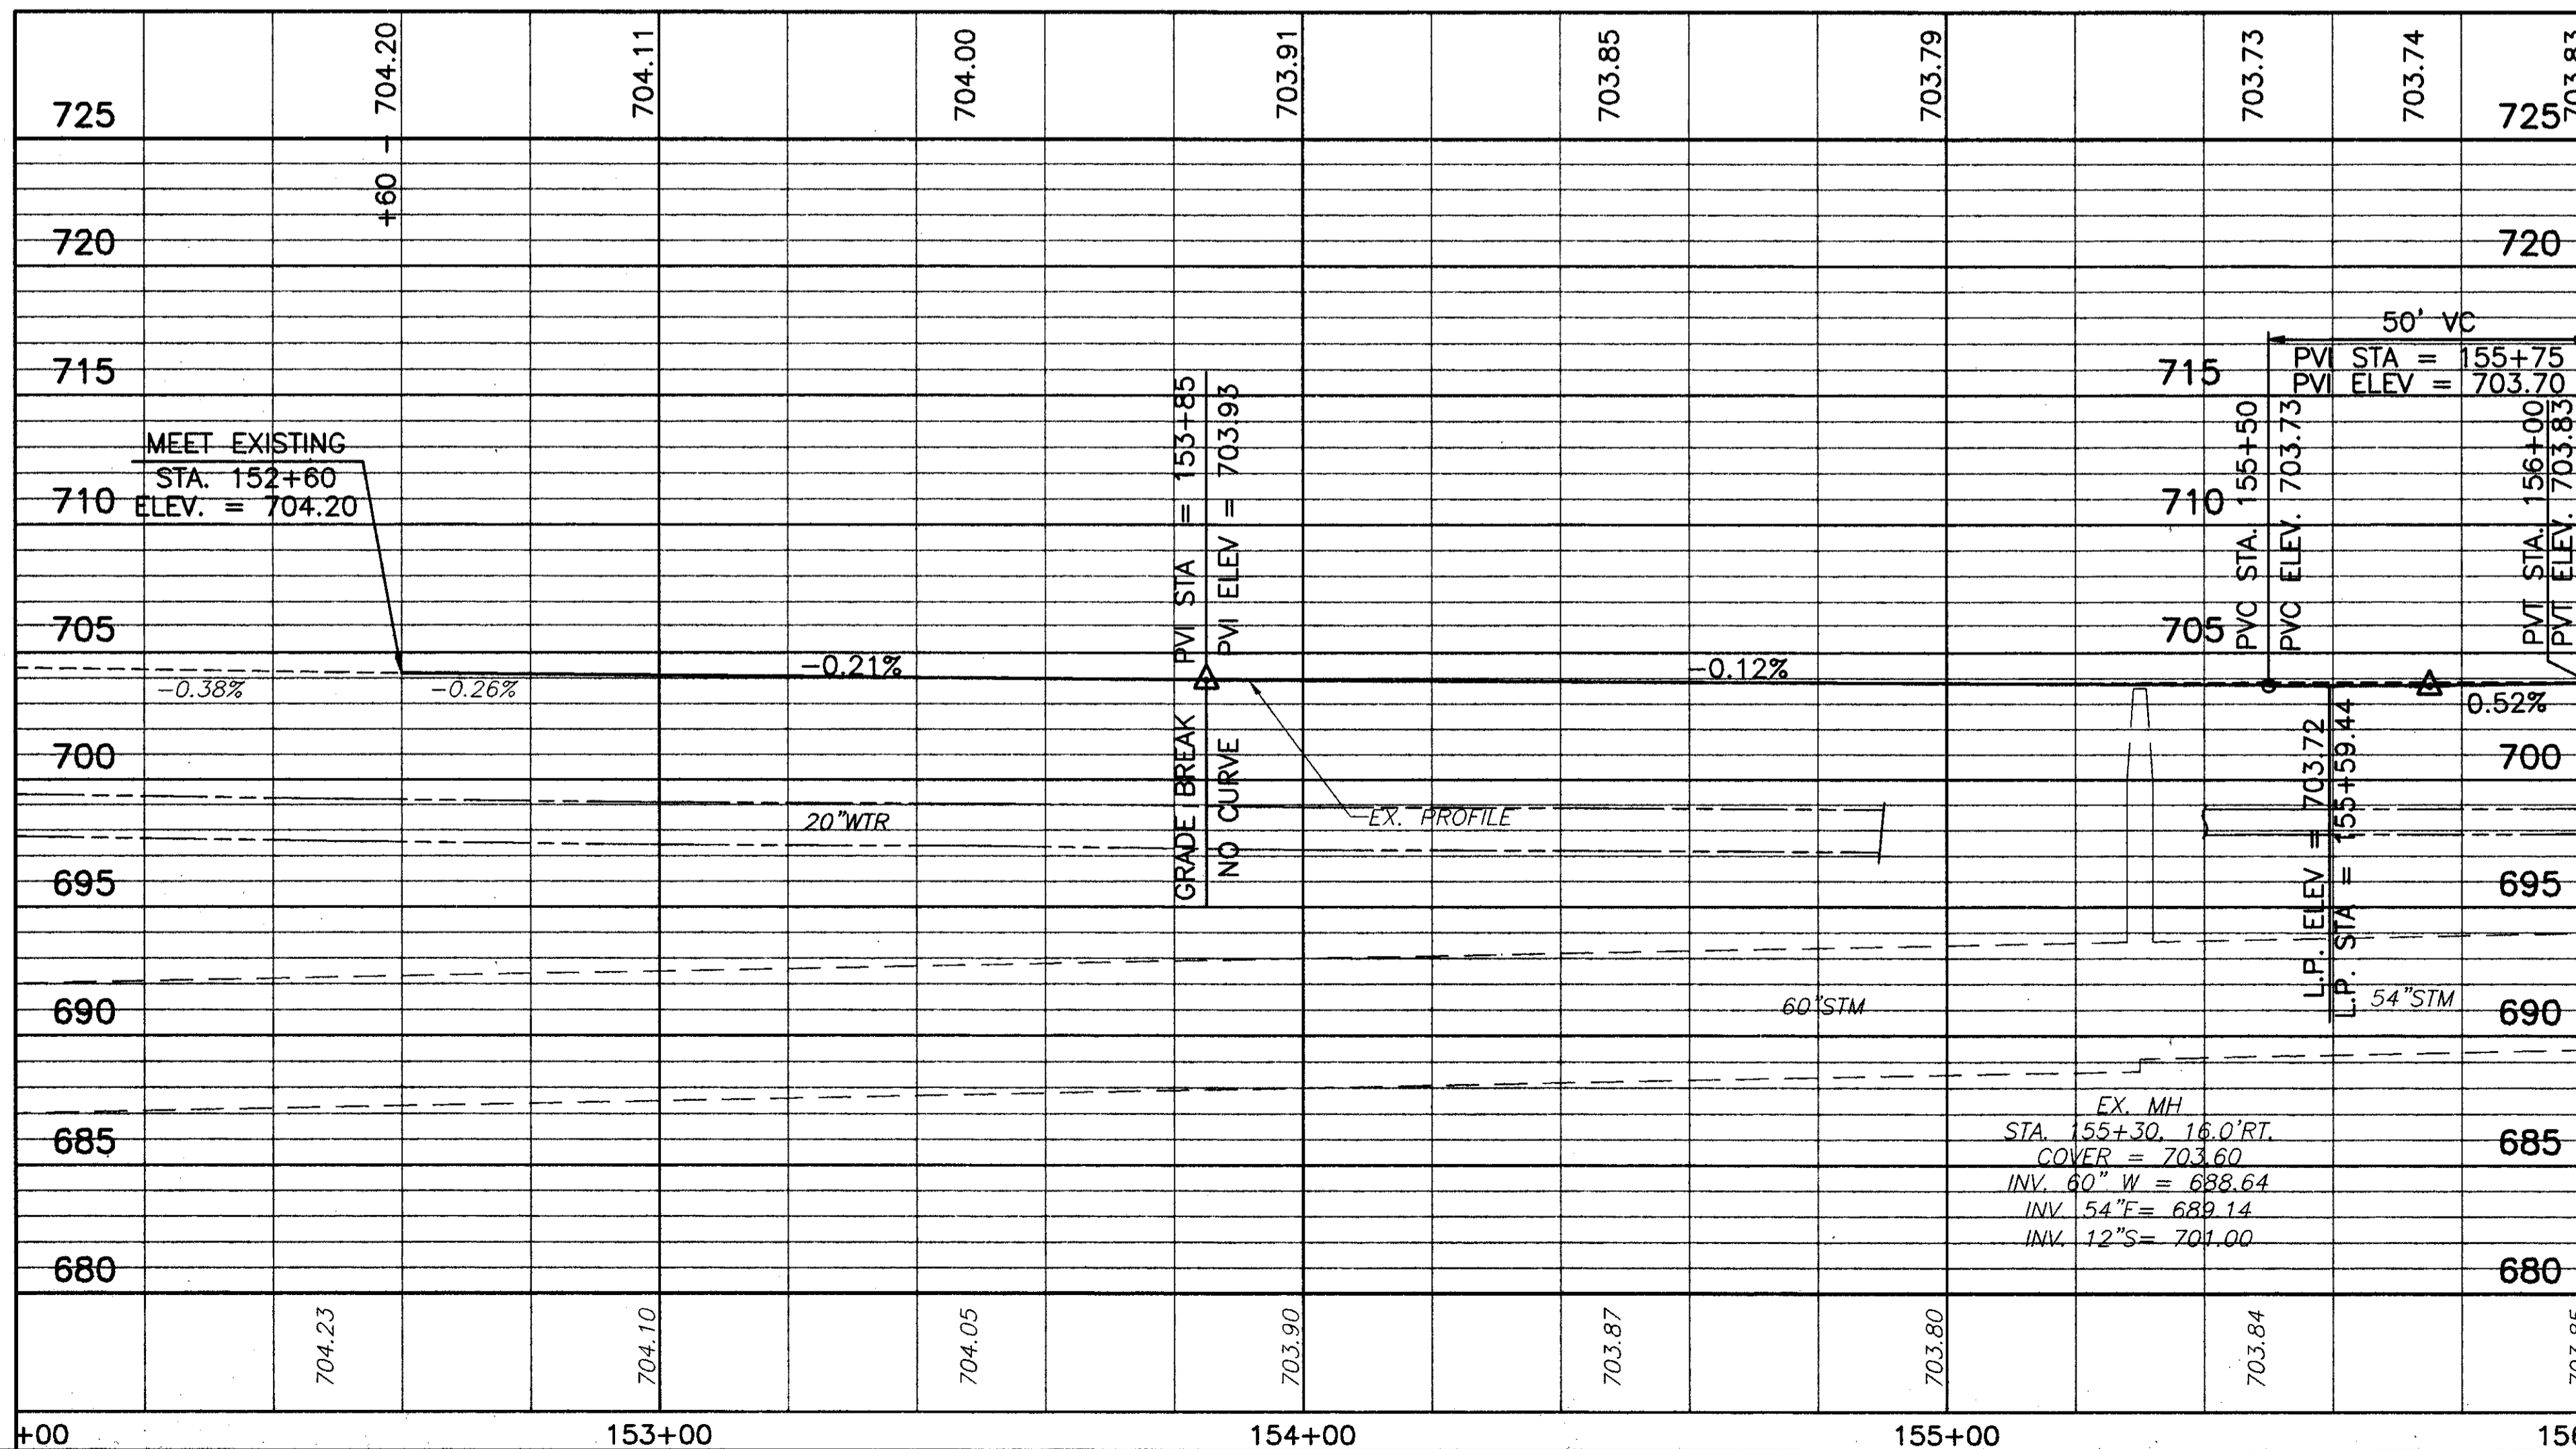


604	MANHOLE ADJUSTED TO GRADE	EACH	1	1
604	CATCH BASIN NO. 2-2B, AS PER PLAN	EACH	1	1
603	15" CONDUIT, TYPE B, AS PER PLAN	LN.FT.	24	24
TOTALS			24	24

202	PIPE REMOVED, 24" & UNDER	LN.FT.	18	18
202	INLET BASIN, REMOVED	EACH	1	1
TOTALS			18	18

DRAINAGE		REF	LOCATION	LN.FT.	EACH	TOTALS
D-1	STA. 155+30.16' RT. TO 40' RT.			24	1	24
TOTALS				24	1	24

ROADWAY		REF	LOCATION	LN.FT.	EACH	TOTALS
R-1	STA. 155+15 TO STA. 155+30. RT.			18	1	18
TOTALS				18	1	18

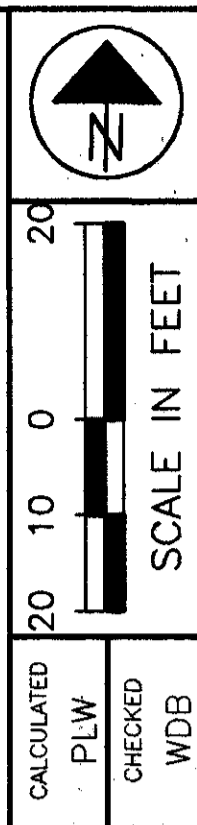

S.R. 84  
 PLAN AND PROFILE STA. 152+00 TO STA. 156+00

LAK-IR90/SR615-9.26/1.51