




H:\CT\97125\SDSK\84125703.DWG - PLOT SCALE = 1 : 1

MATCH LINE - STA. 156+00

MATCH LINE - STA. 160+00

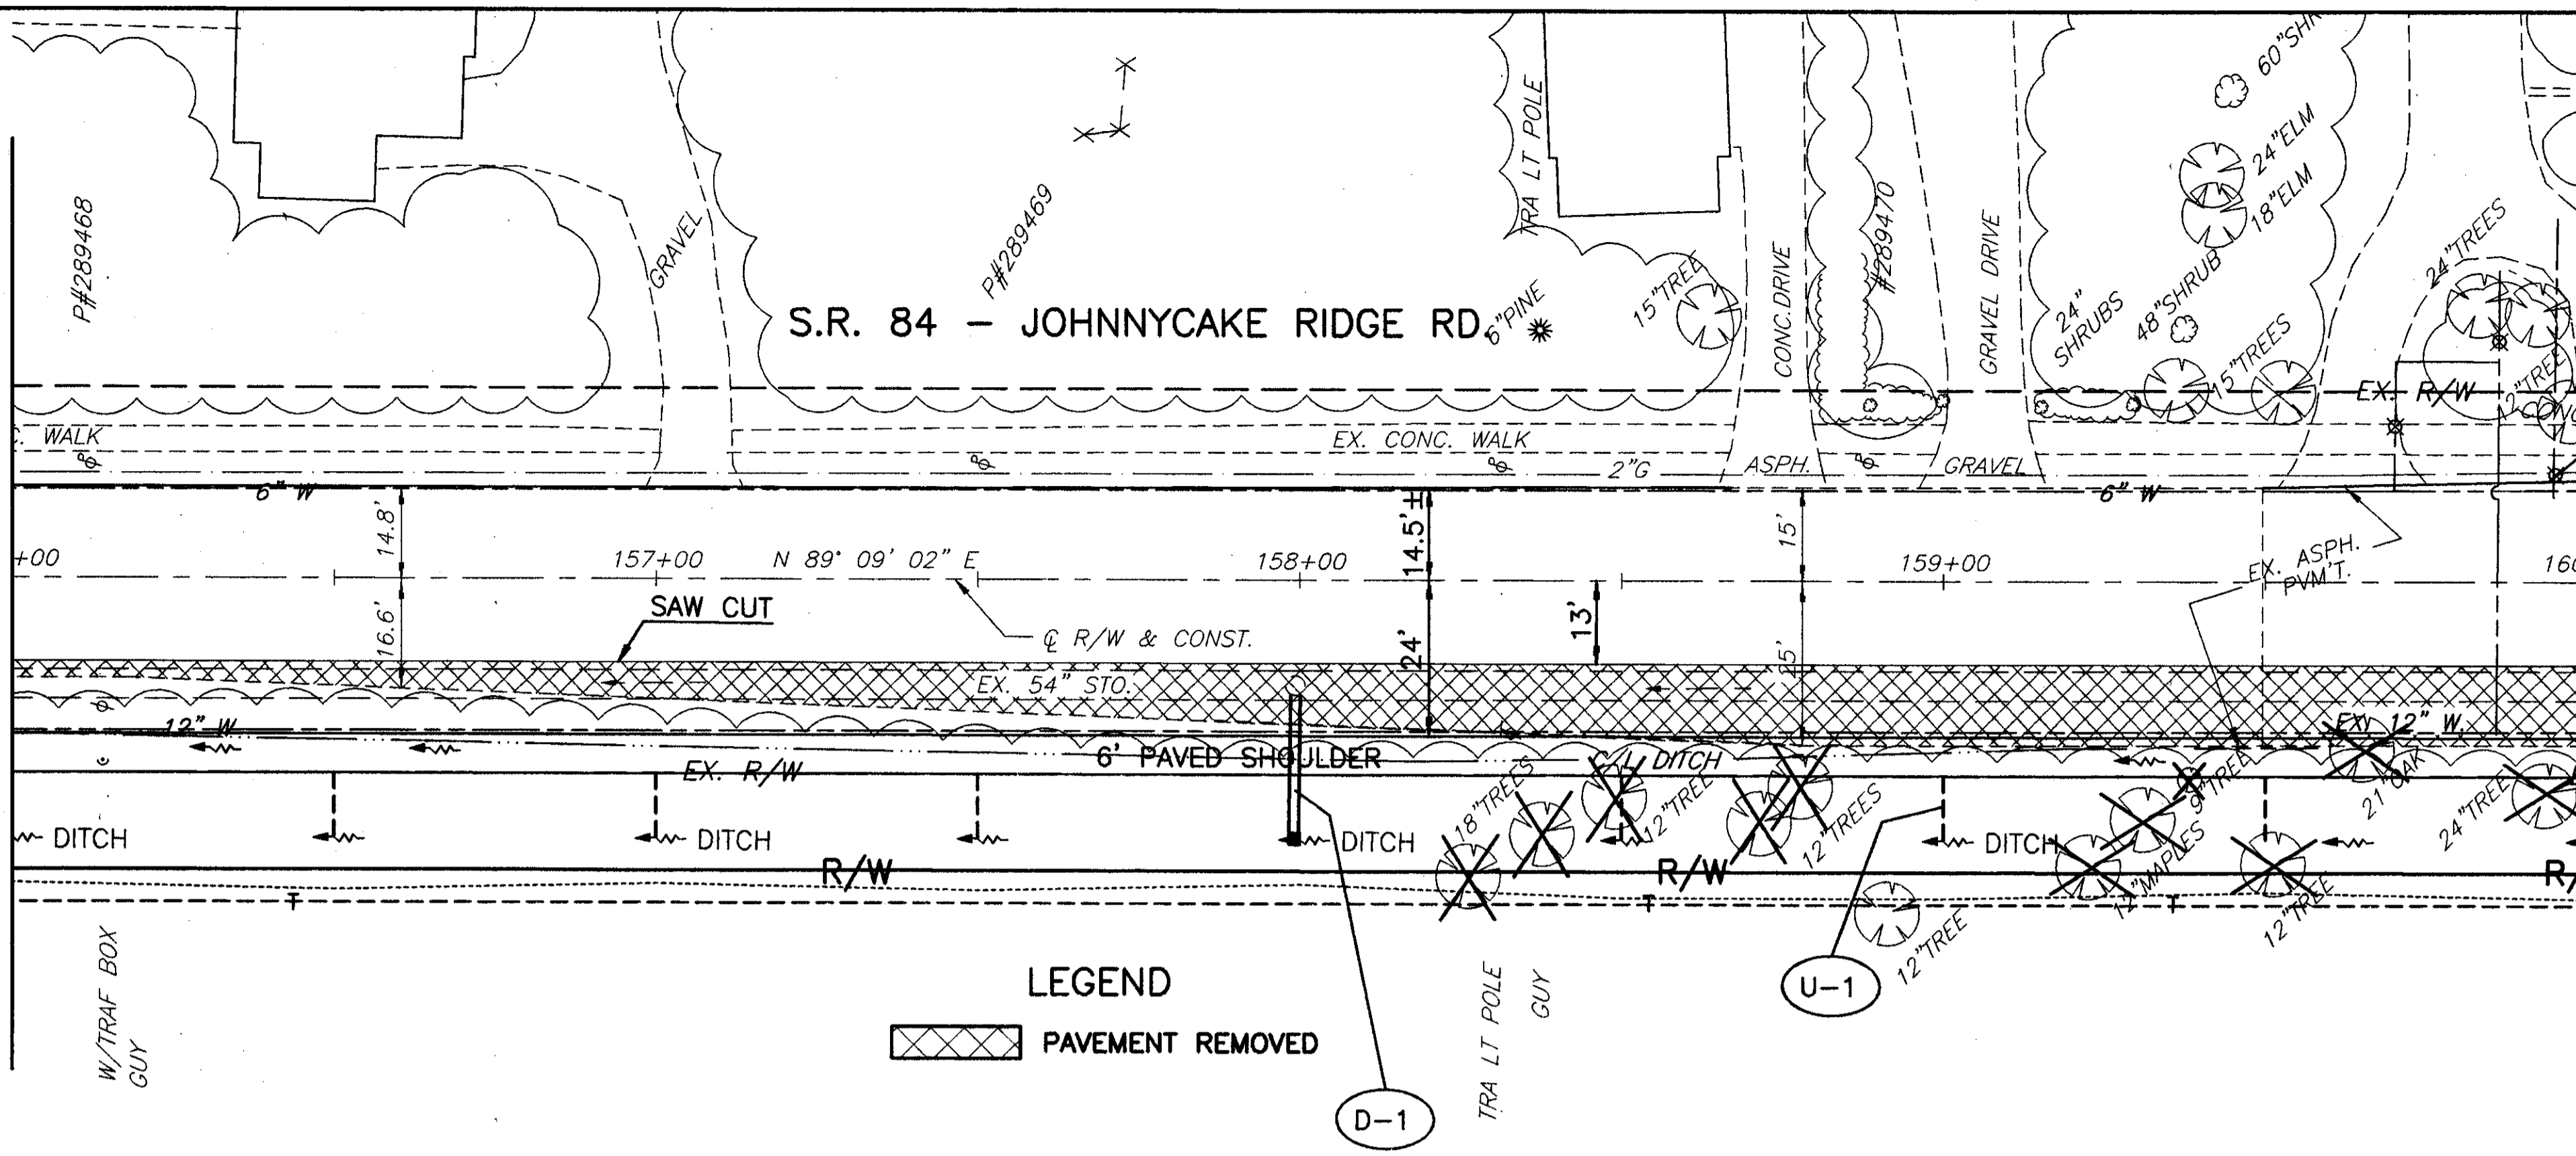

FOR TYPICAL SECTIONS, SEE SHEETS 5 THRU 15
 FOR CROSS SECTIONS AND PIPE PROFILES, SEE SHEETS 151 THRU 161
 FOR INTERSECTION DETAILS, SEE SHEETS 255 THRU 262
 FOR SIGNING AND PAVEMENT MARKING PLAN, SEE SHEETS 299 THRU 307

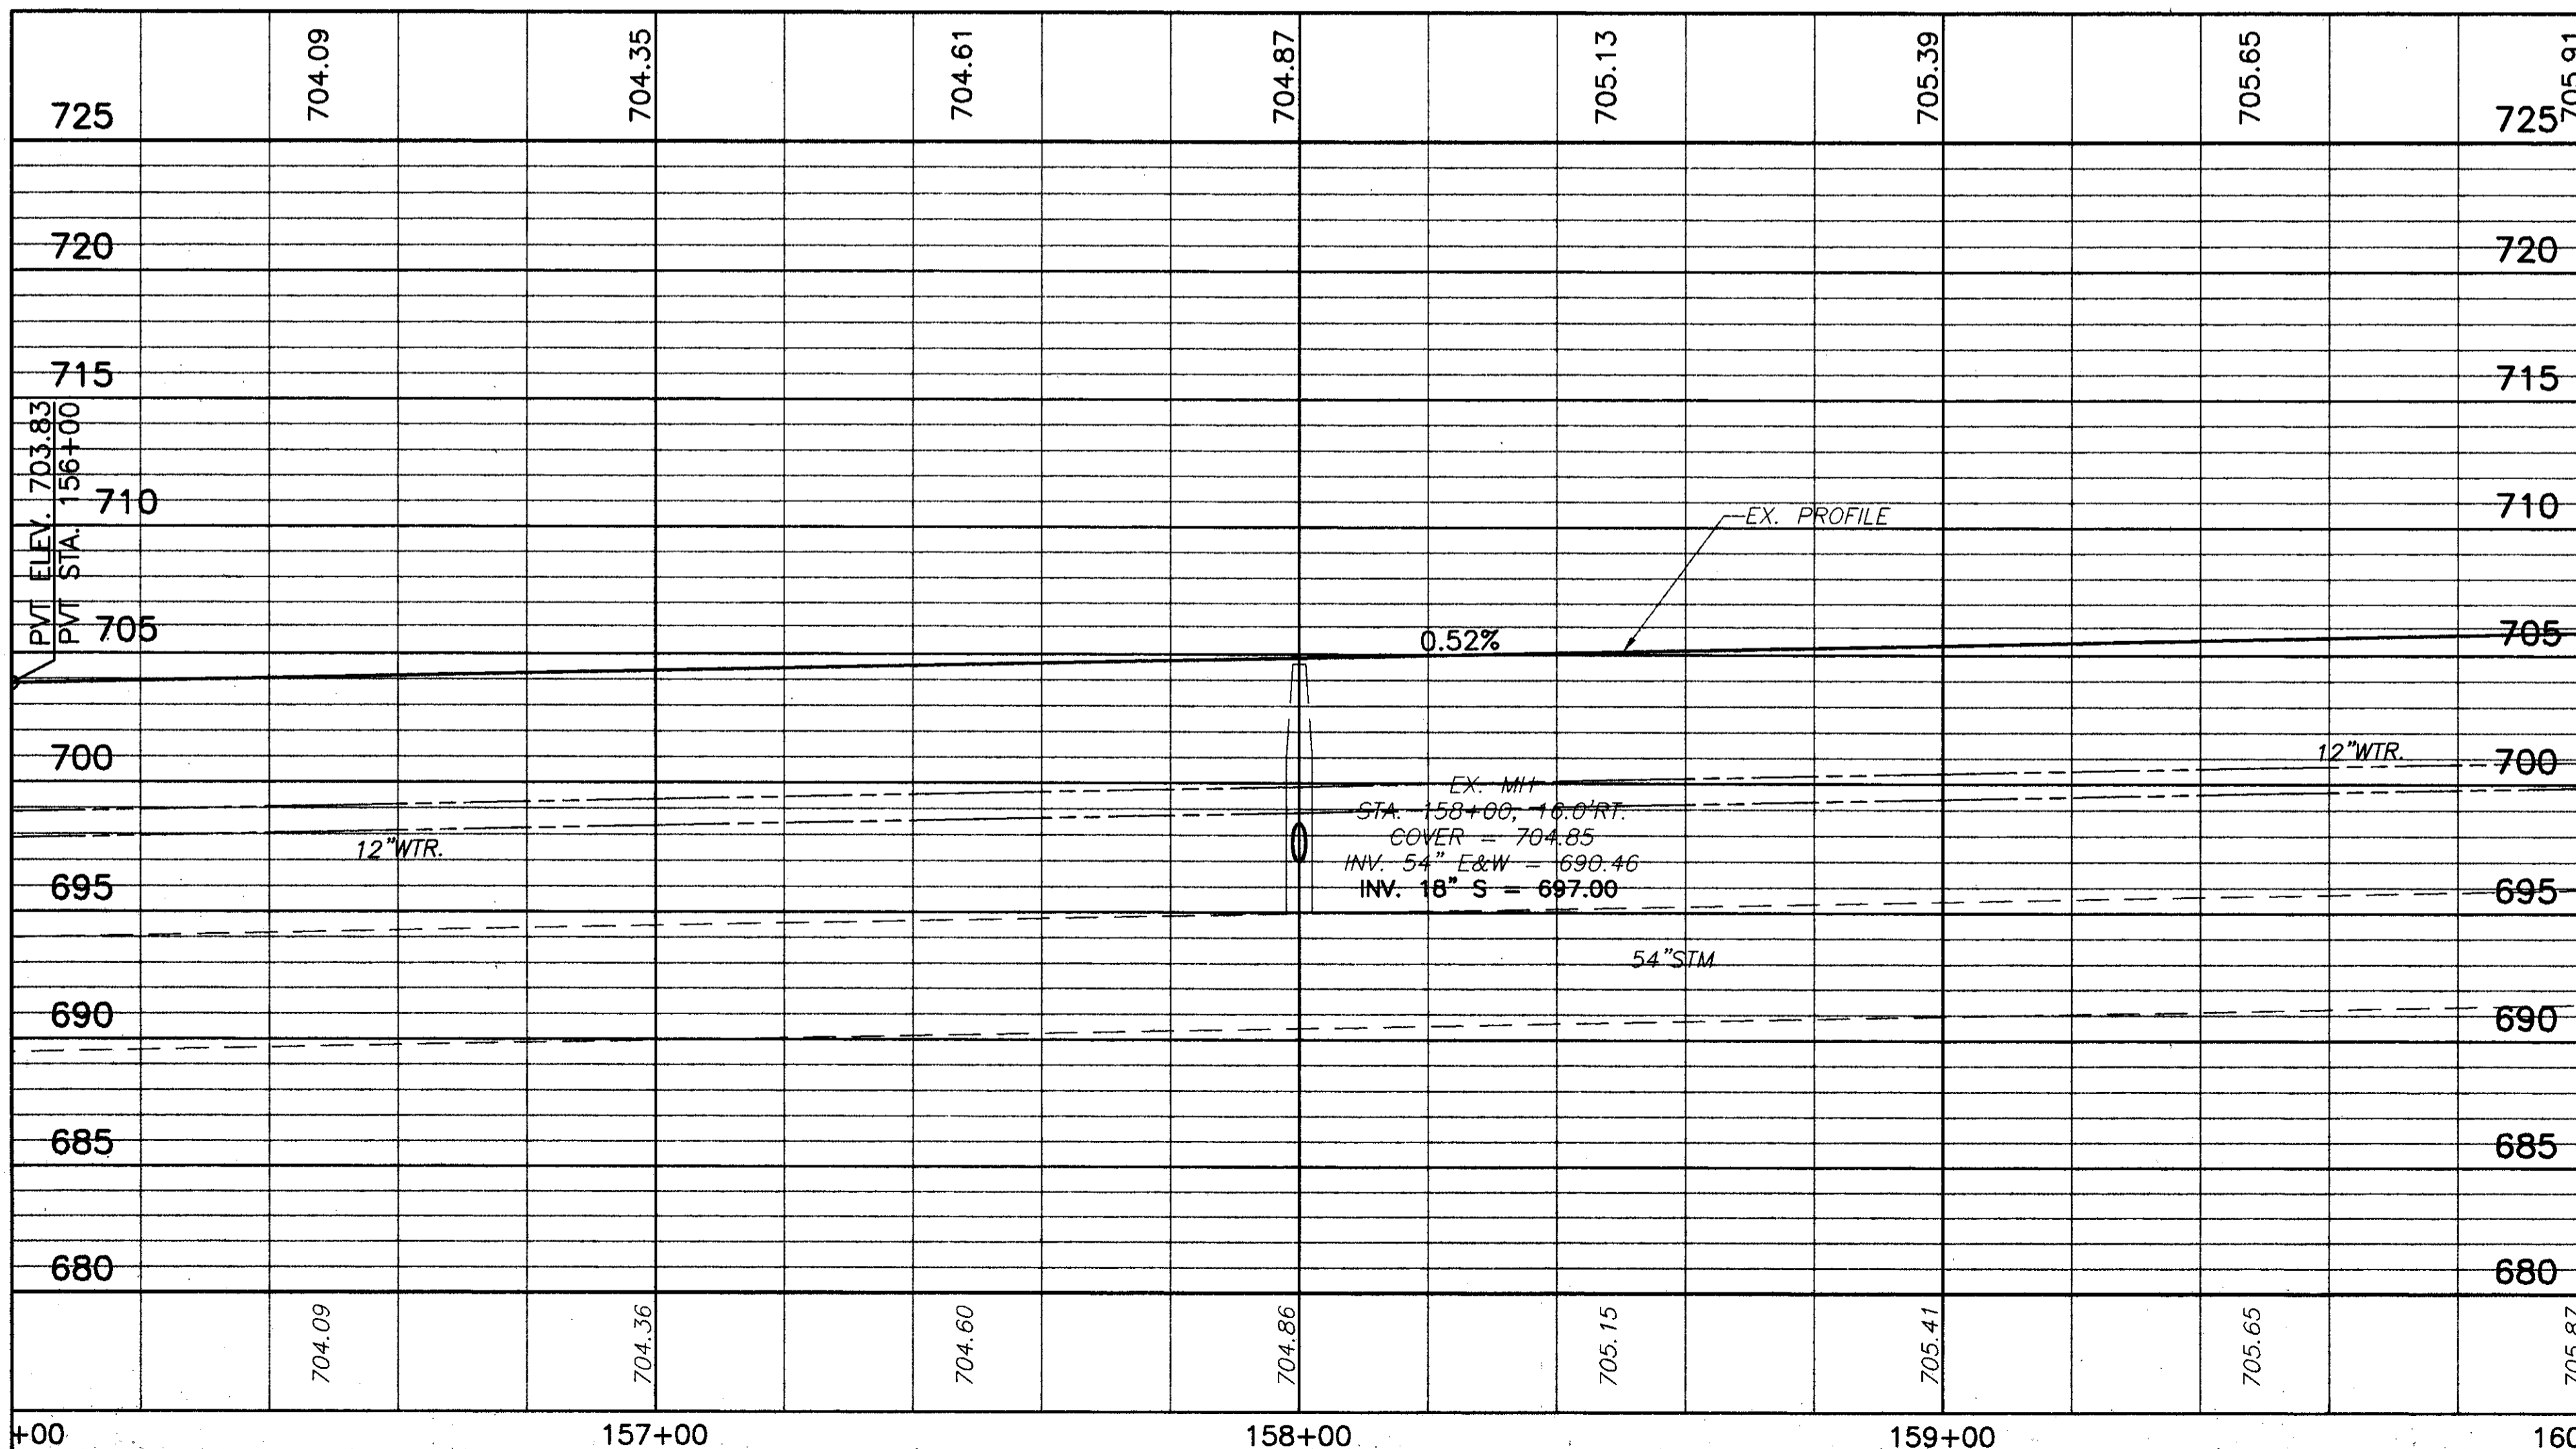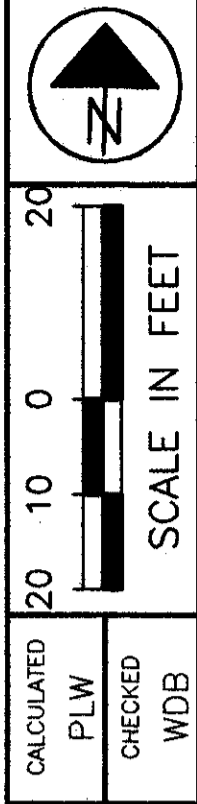

604	CATCH BASIN NO. 2-2B, AS PER PLAN	EACH	1	1
604	MANHOLE ADJUSTED TO GRADE	EACH	1	1
603	18" CONDUIT, TYPE B, AS PER PLAN	LINE FT.	23	23
TOTALS			23	23

DRAINAGE		LOCATION	QUANTITY
REF	D-1	STA. 158+00, 16±RT. TO 39' RT.	
TOTALS			23

S.R. 84
 PLAN AND PROFILE STA. 156+00 TO STA. 160+00

LAK-IR90/SR615-9.26/1.51

147
 393