



MATCH LINE - STA. 164+00

MATCH LINE - STA. 168+00

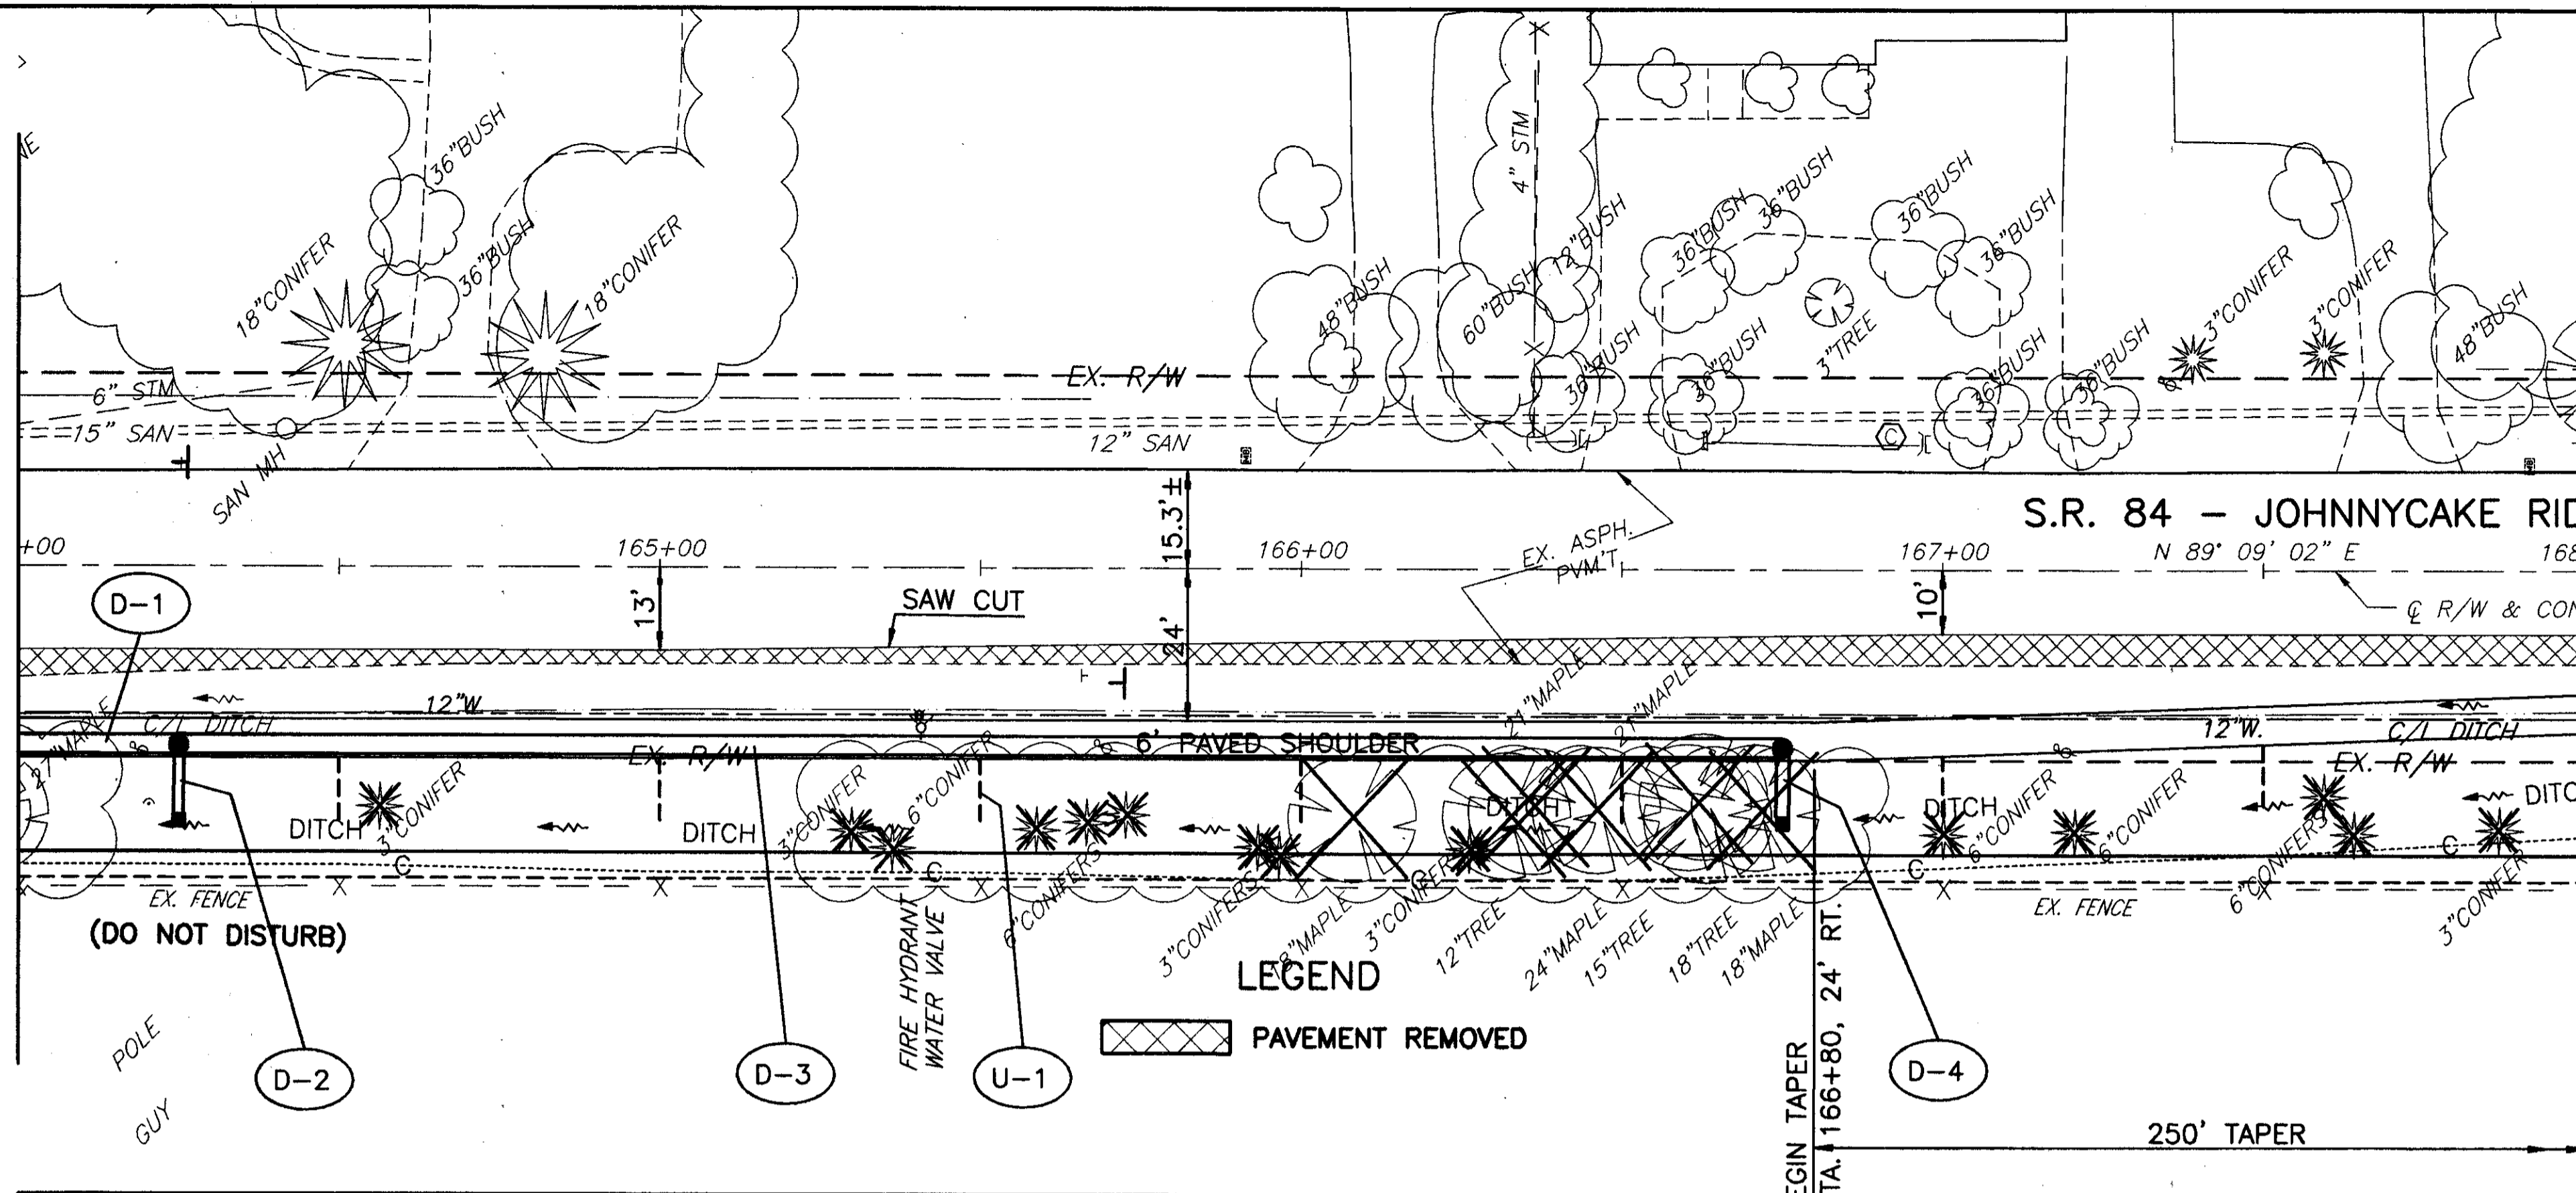

FOR TYPICAL SECTIONS, SEE SHEETS 5 THRU 15  
 FOR CROSS SECTIONS AND PIPE PROFILES, SEE SHEETS 175 THRU 185  
 FOR SUPERELEVATION TABLES, SEE SHEETS 246 THRU 254  
 FOR INTERSECTION DETAILS, SEE SHEETS 255 THRU 262  
 FOR SIGNING AND PAVEMENT MARKING PLAN, SEE SHEETS 311 THRU 312

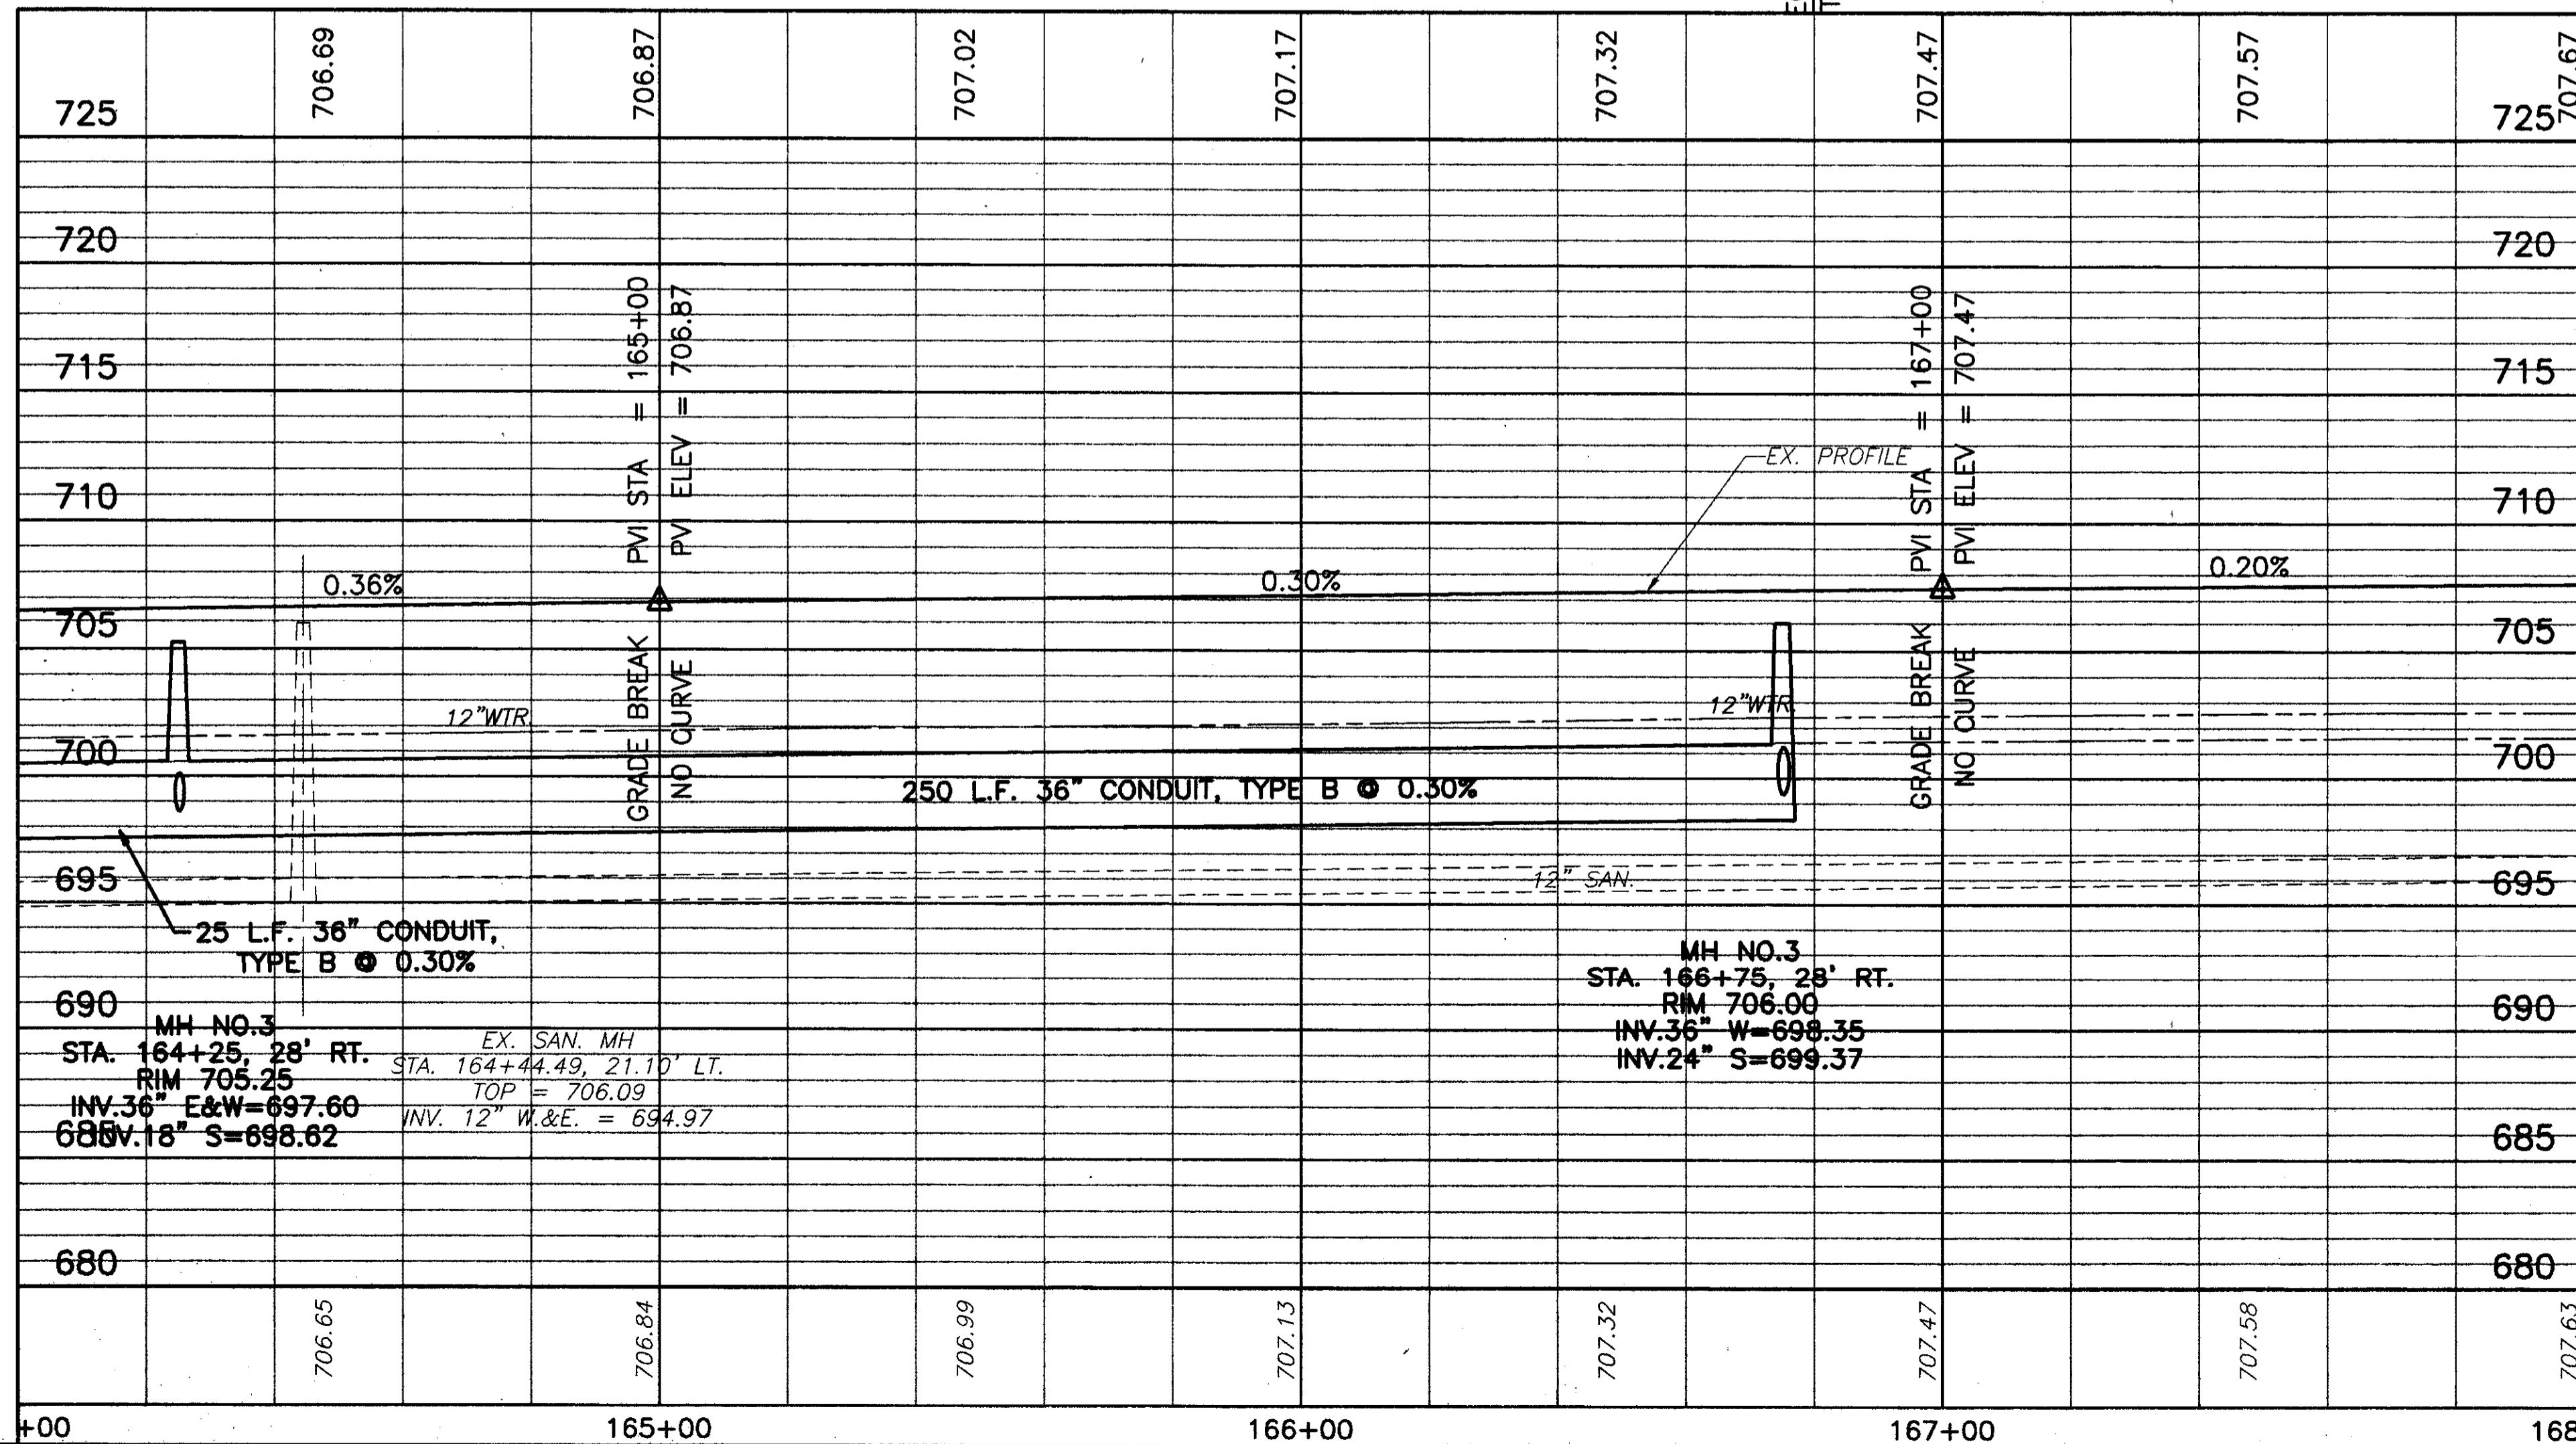

REF	LOCATION	UN.F.T.	UN.F.T.	UN.F.T.	UN.F.T.	UN.F.T.	UN.F.T.
604	CATCH BASIN NO. 2-2B, AS PER PLAN		EACH				2
604	MANHOLE NO. 3, AS PER PLAN	1	EACH				2
603	36\"/>						

REF	LOCATION	UN.F.T.	UN.F.T.	UN.F.T.	UN.F.T.	UN.F.T.	UN.F.T.
D-1	STA. 164+00 TO STA. 164+25, 28' RT.						
D-2	STA. 164+25, 28' RT. TO 40' RT.	12					
D-3	STA. 164+25 TO STA. 166+75, 28' RT.		250				
D-4	STA. 166+75, 28' RT. TO 40' RT.		12				
<b>TOTALS</b>		12	12	275			2



S.R. 84  
 PLAN AND PROFILE STA. 164+00 TO STA. 168+00

LAK-IR90/SR615-9.26/1.51