


H:\CT\97125\SDSK\84125706.DWG - PLOT SCALE = 1 : 1



MATCH LINE - STA. 168+00

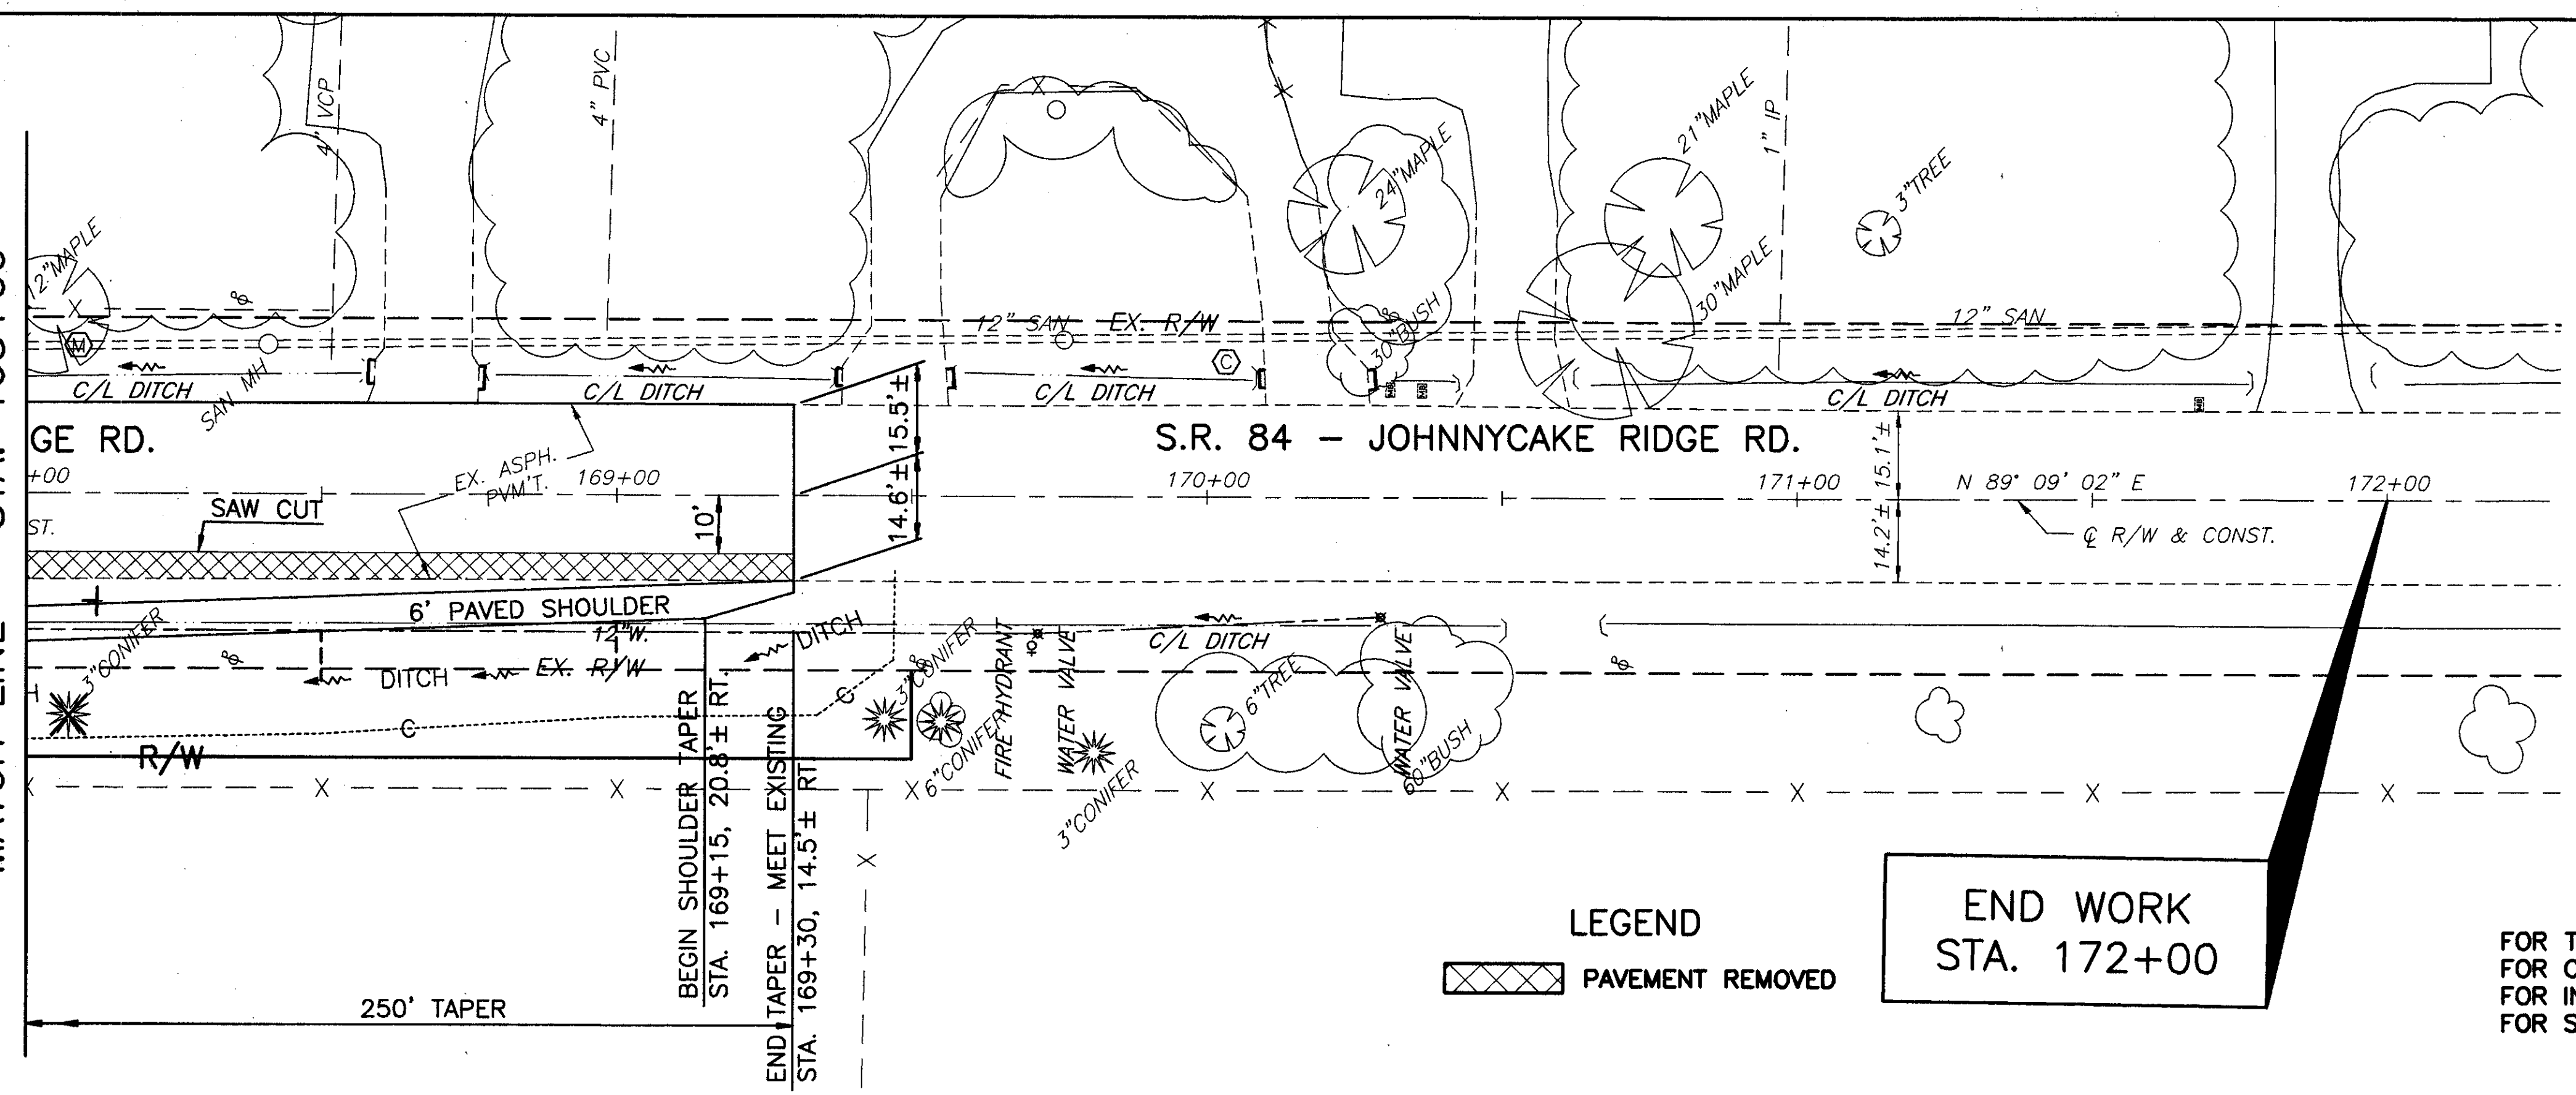

LEGEND
 PAVEMENT REMOVED

END WORK
 STA. 172+00

FOR TYPICAL SECTIONS, SEE SHEETS 5 THRU 15
 FOR CROSS SECTIONS AND PIPE PROFILES, SEE SHEETS 151 THRU 161
 FOR INTERSECTION DETAILS, SEE SHEETS 255 THRU 262
 FOR SIGNING AND PAVEMENT MARKING PLAN, SEE SHEETS 299 THRU 307

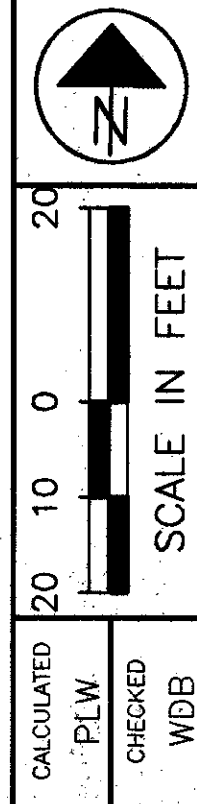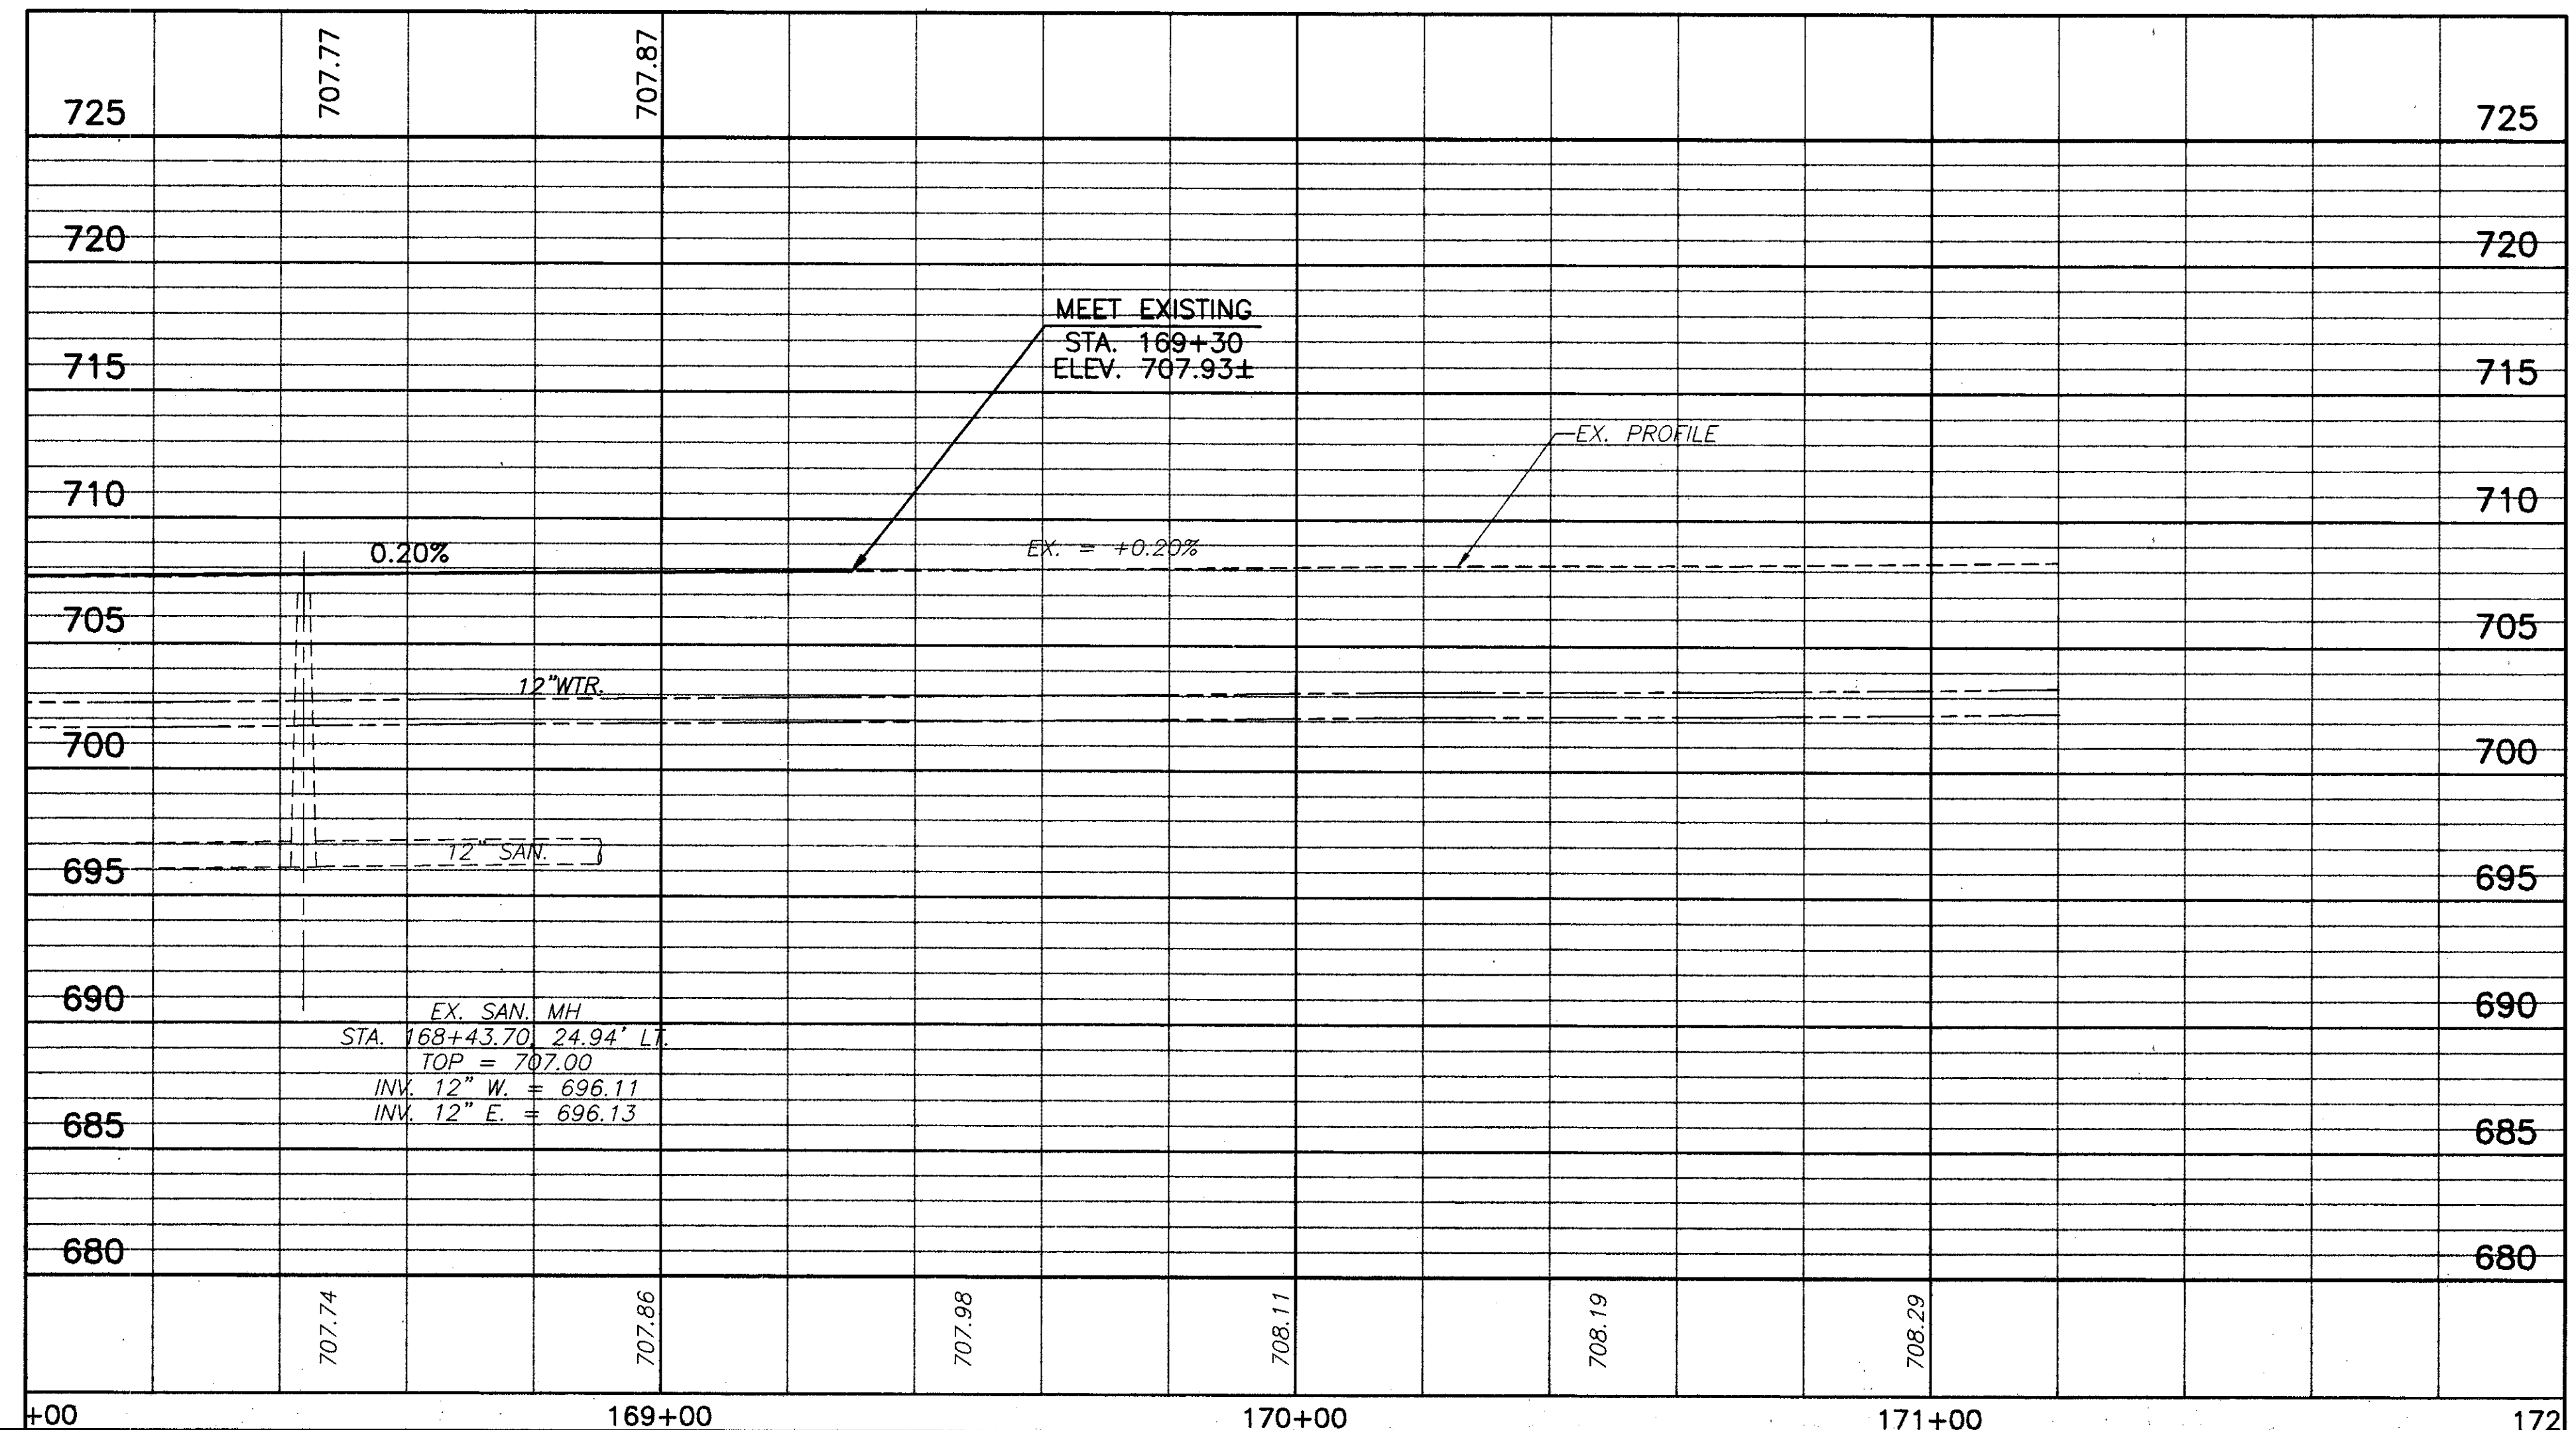

CALCULATED
 PLW
 CHECKED
 WDB

S.R. 84
 PLAN AND PROFILE STA. 168+00 TO END

LAK-IR90/SR615-9.26/1.51

150
 393