


COPYRIGHT - DATE: 08-07-01 08:45 . CT CONSULTANTS, INC. H:\CT\97125\SDSK\XSECMENH.dwg

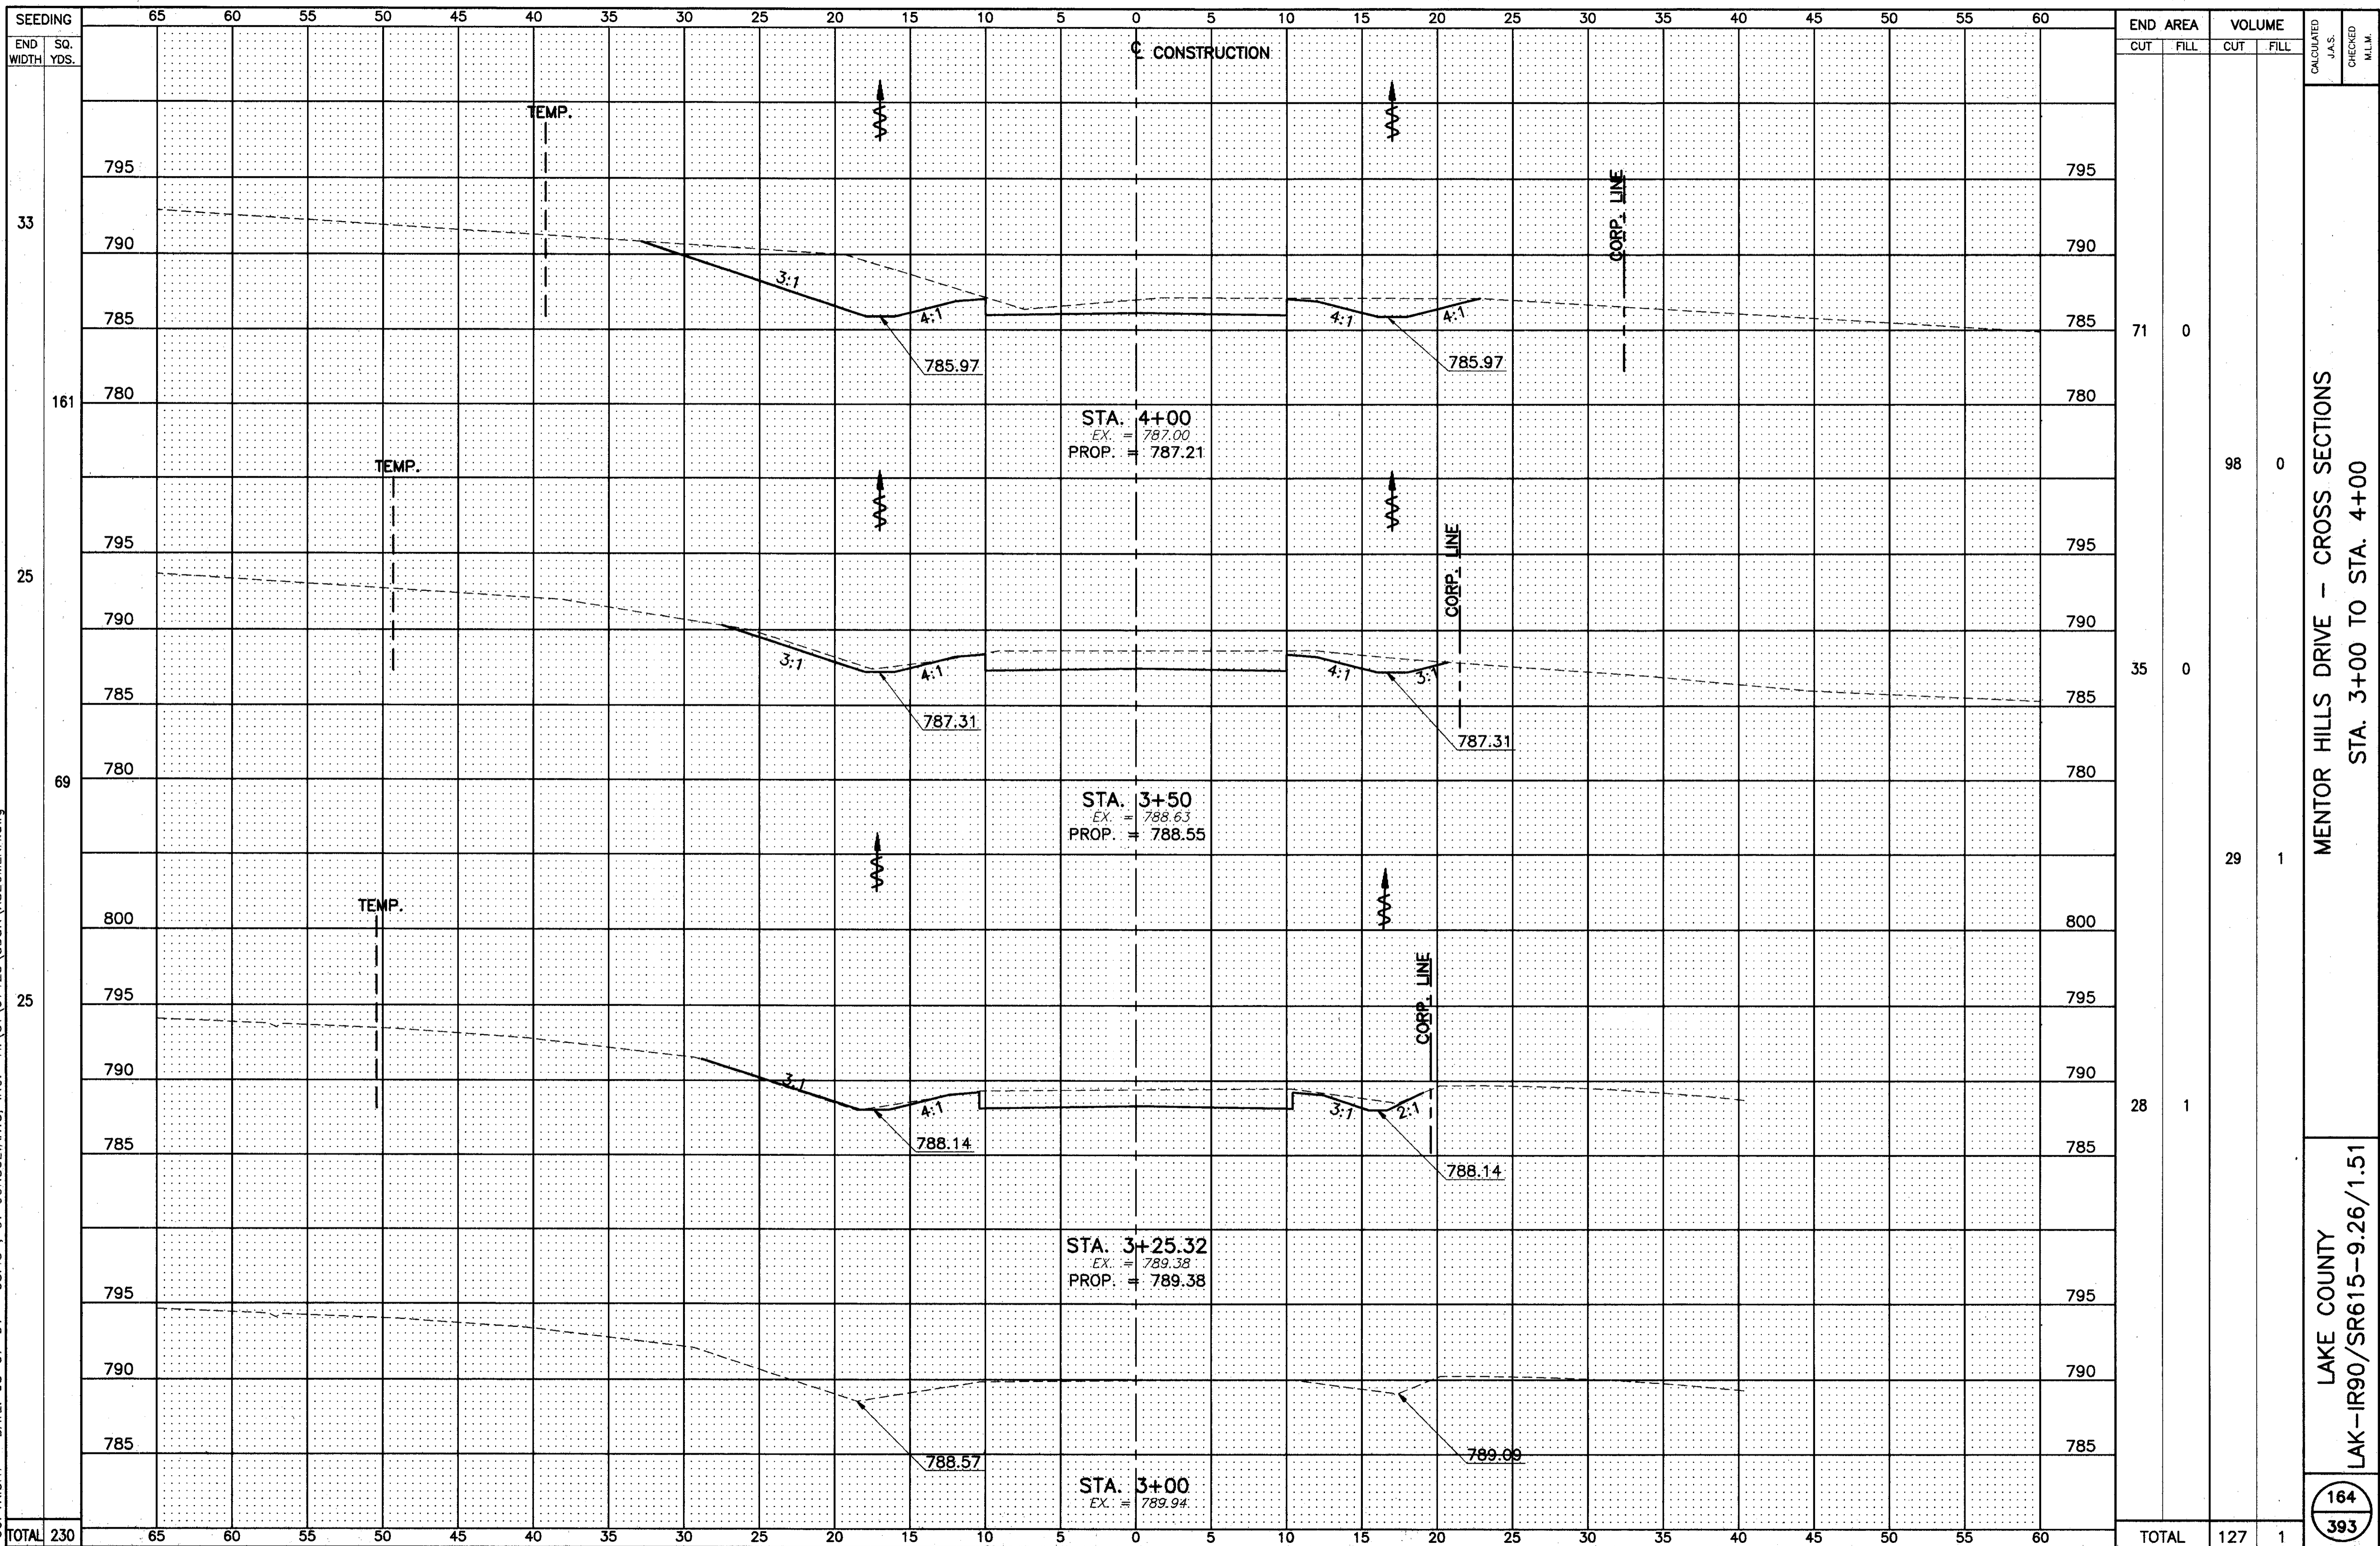

MENTOR HILLS DRIVE - CROSS SECTIONS  
STA. 3+00 TO STA. 4+00

LAKE COUNTY  
LAK-IR90/SR615--9.26/1.51

164  
393