
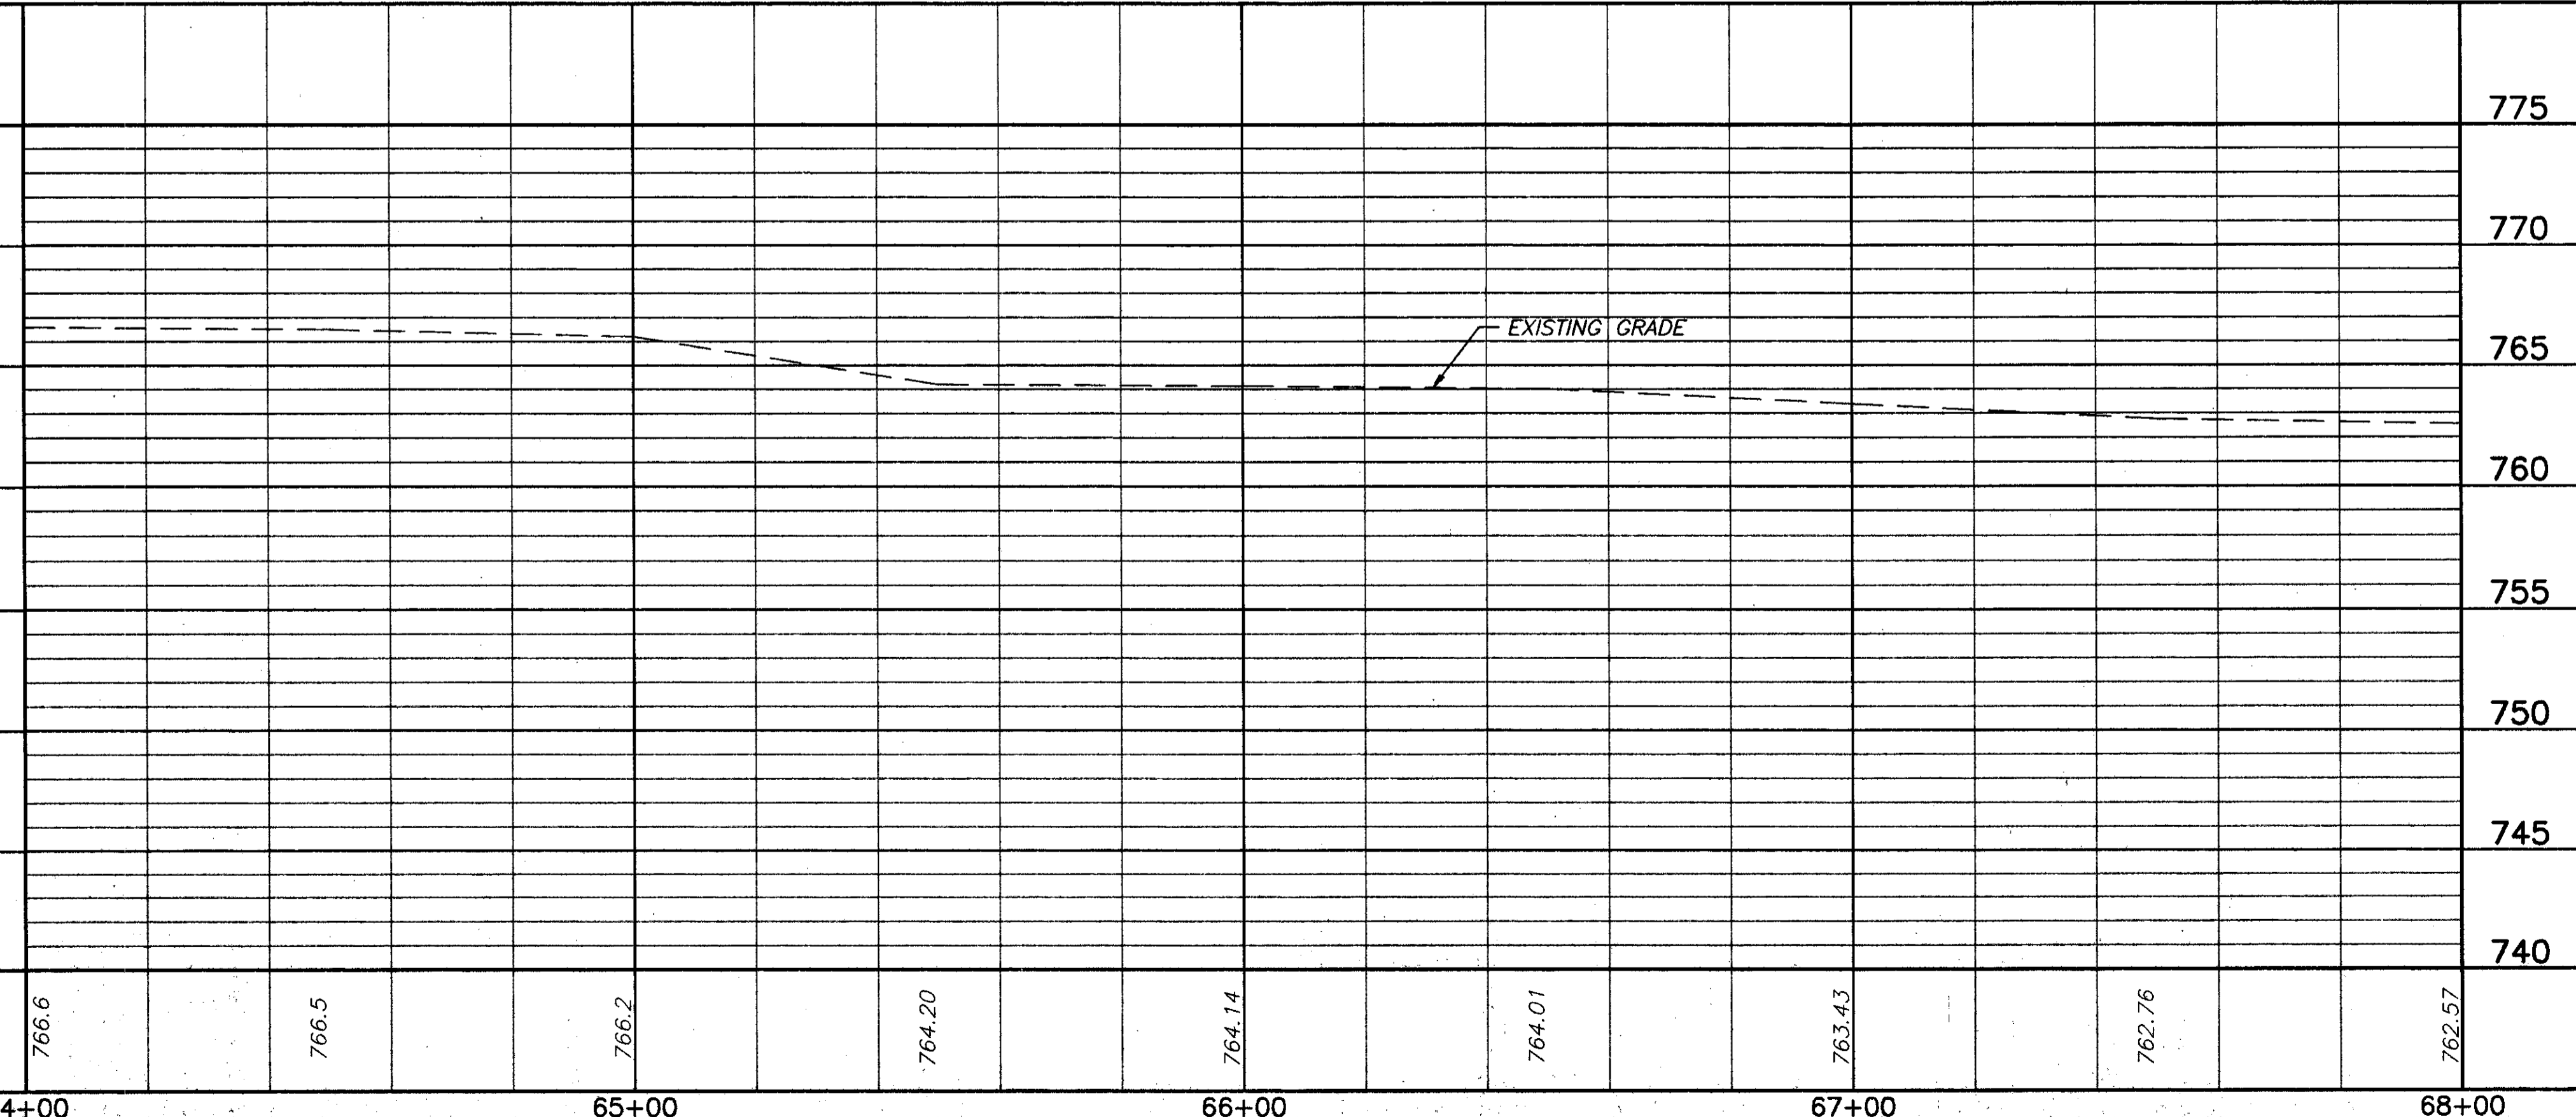



H:\CT\97125\SDSK\7125702B.DWG - PLOT SCALE = 1 : 1

MATCH LINE - STA. 64+00

MATCH LINE - STA. 68+00

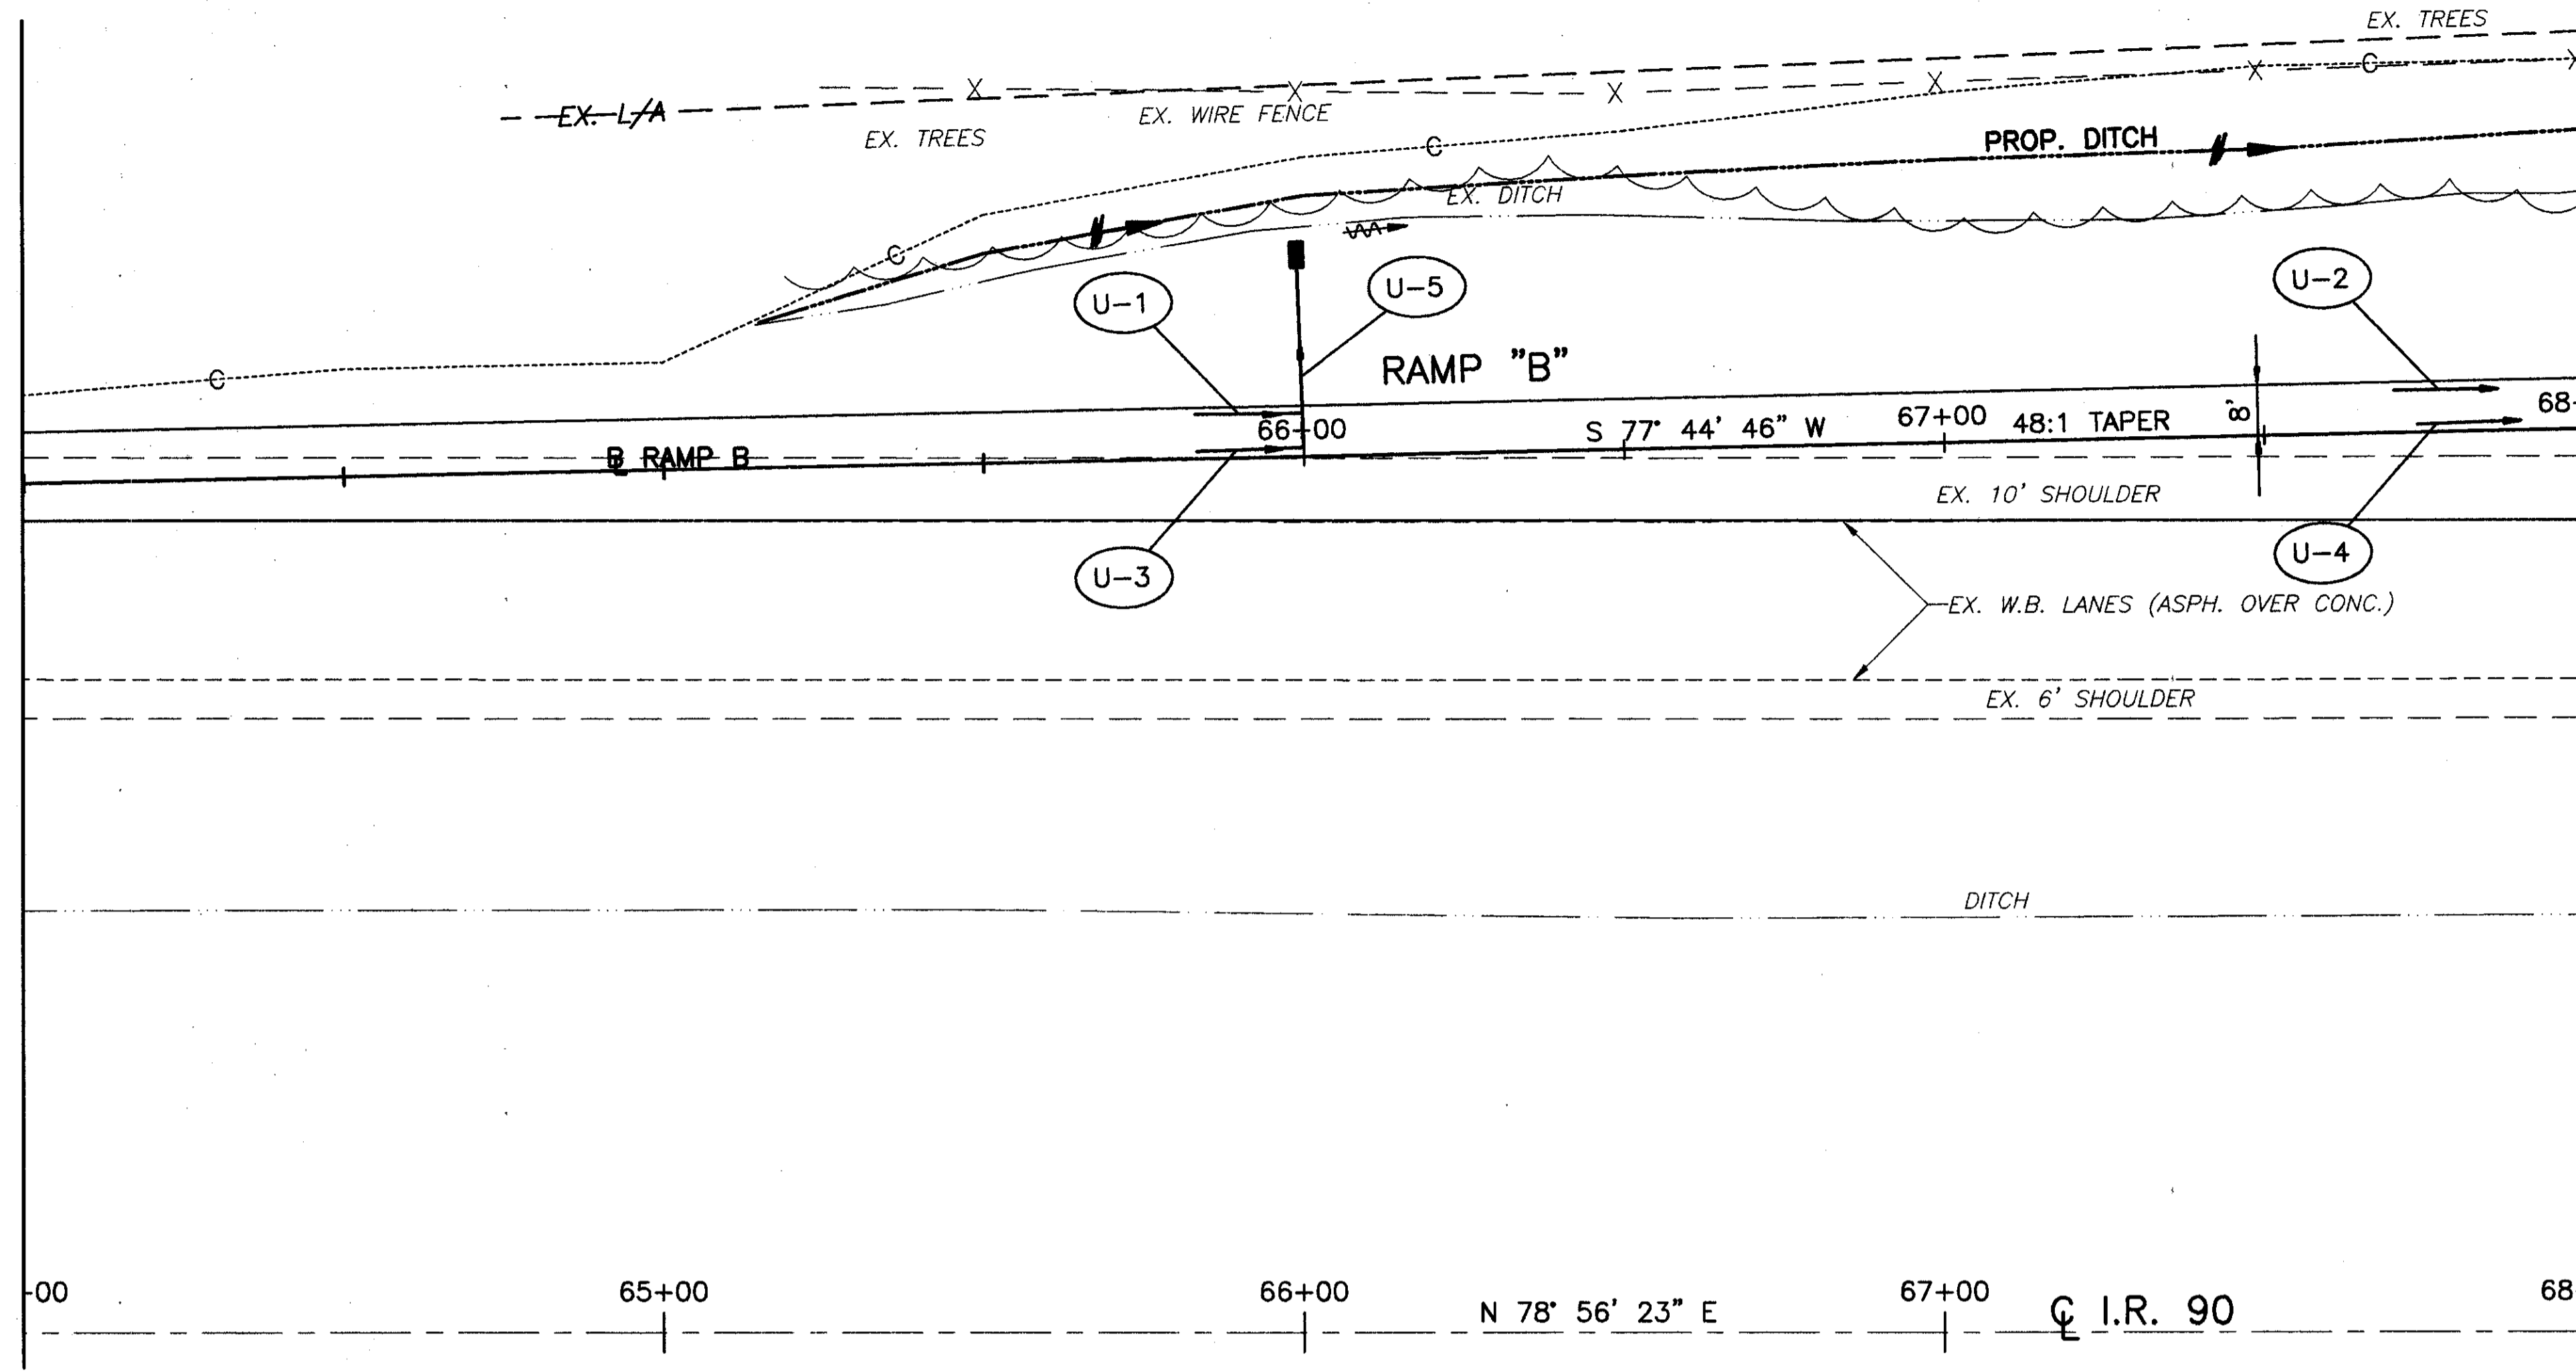

FOR TYPICAL SECTIONS, SEE SHEETS 5 THRU 15
 FOR CROSS SECTIONS AND PIPE PROFILES, SEE SHEETS 194 THRU 210
 FOR SUPERELEVATION TABLES, SEE SHEETS 246 THRU 254
 FOR INTERSECTION DETAILS, SEE SHEETS 255 THRU 262
 FOR SIGNING AND PAVEMENT MARKING PLAN, SEE SHEETS 308 THRU 310

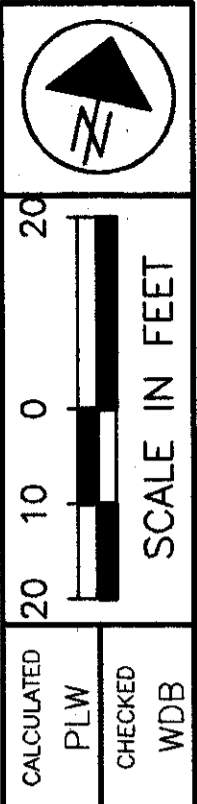

RAMP B
 RAMP B - PLAN AND PROFILE STA. 64+00 TO STA. 68+00

LAK-IR90/SR615-9.26/1.51