

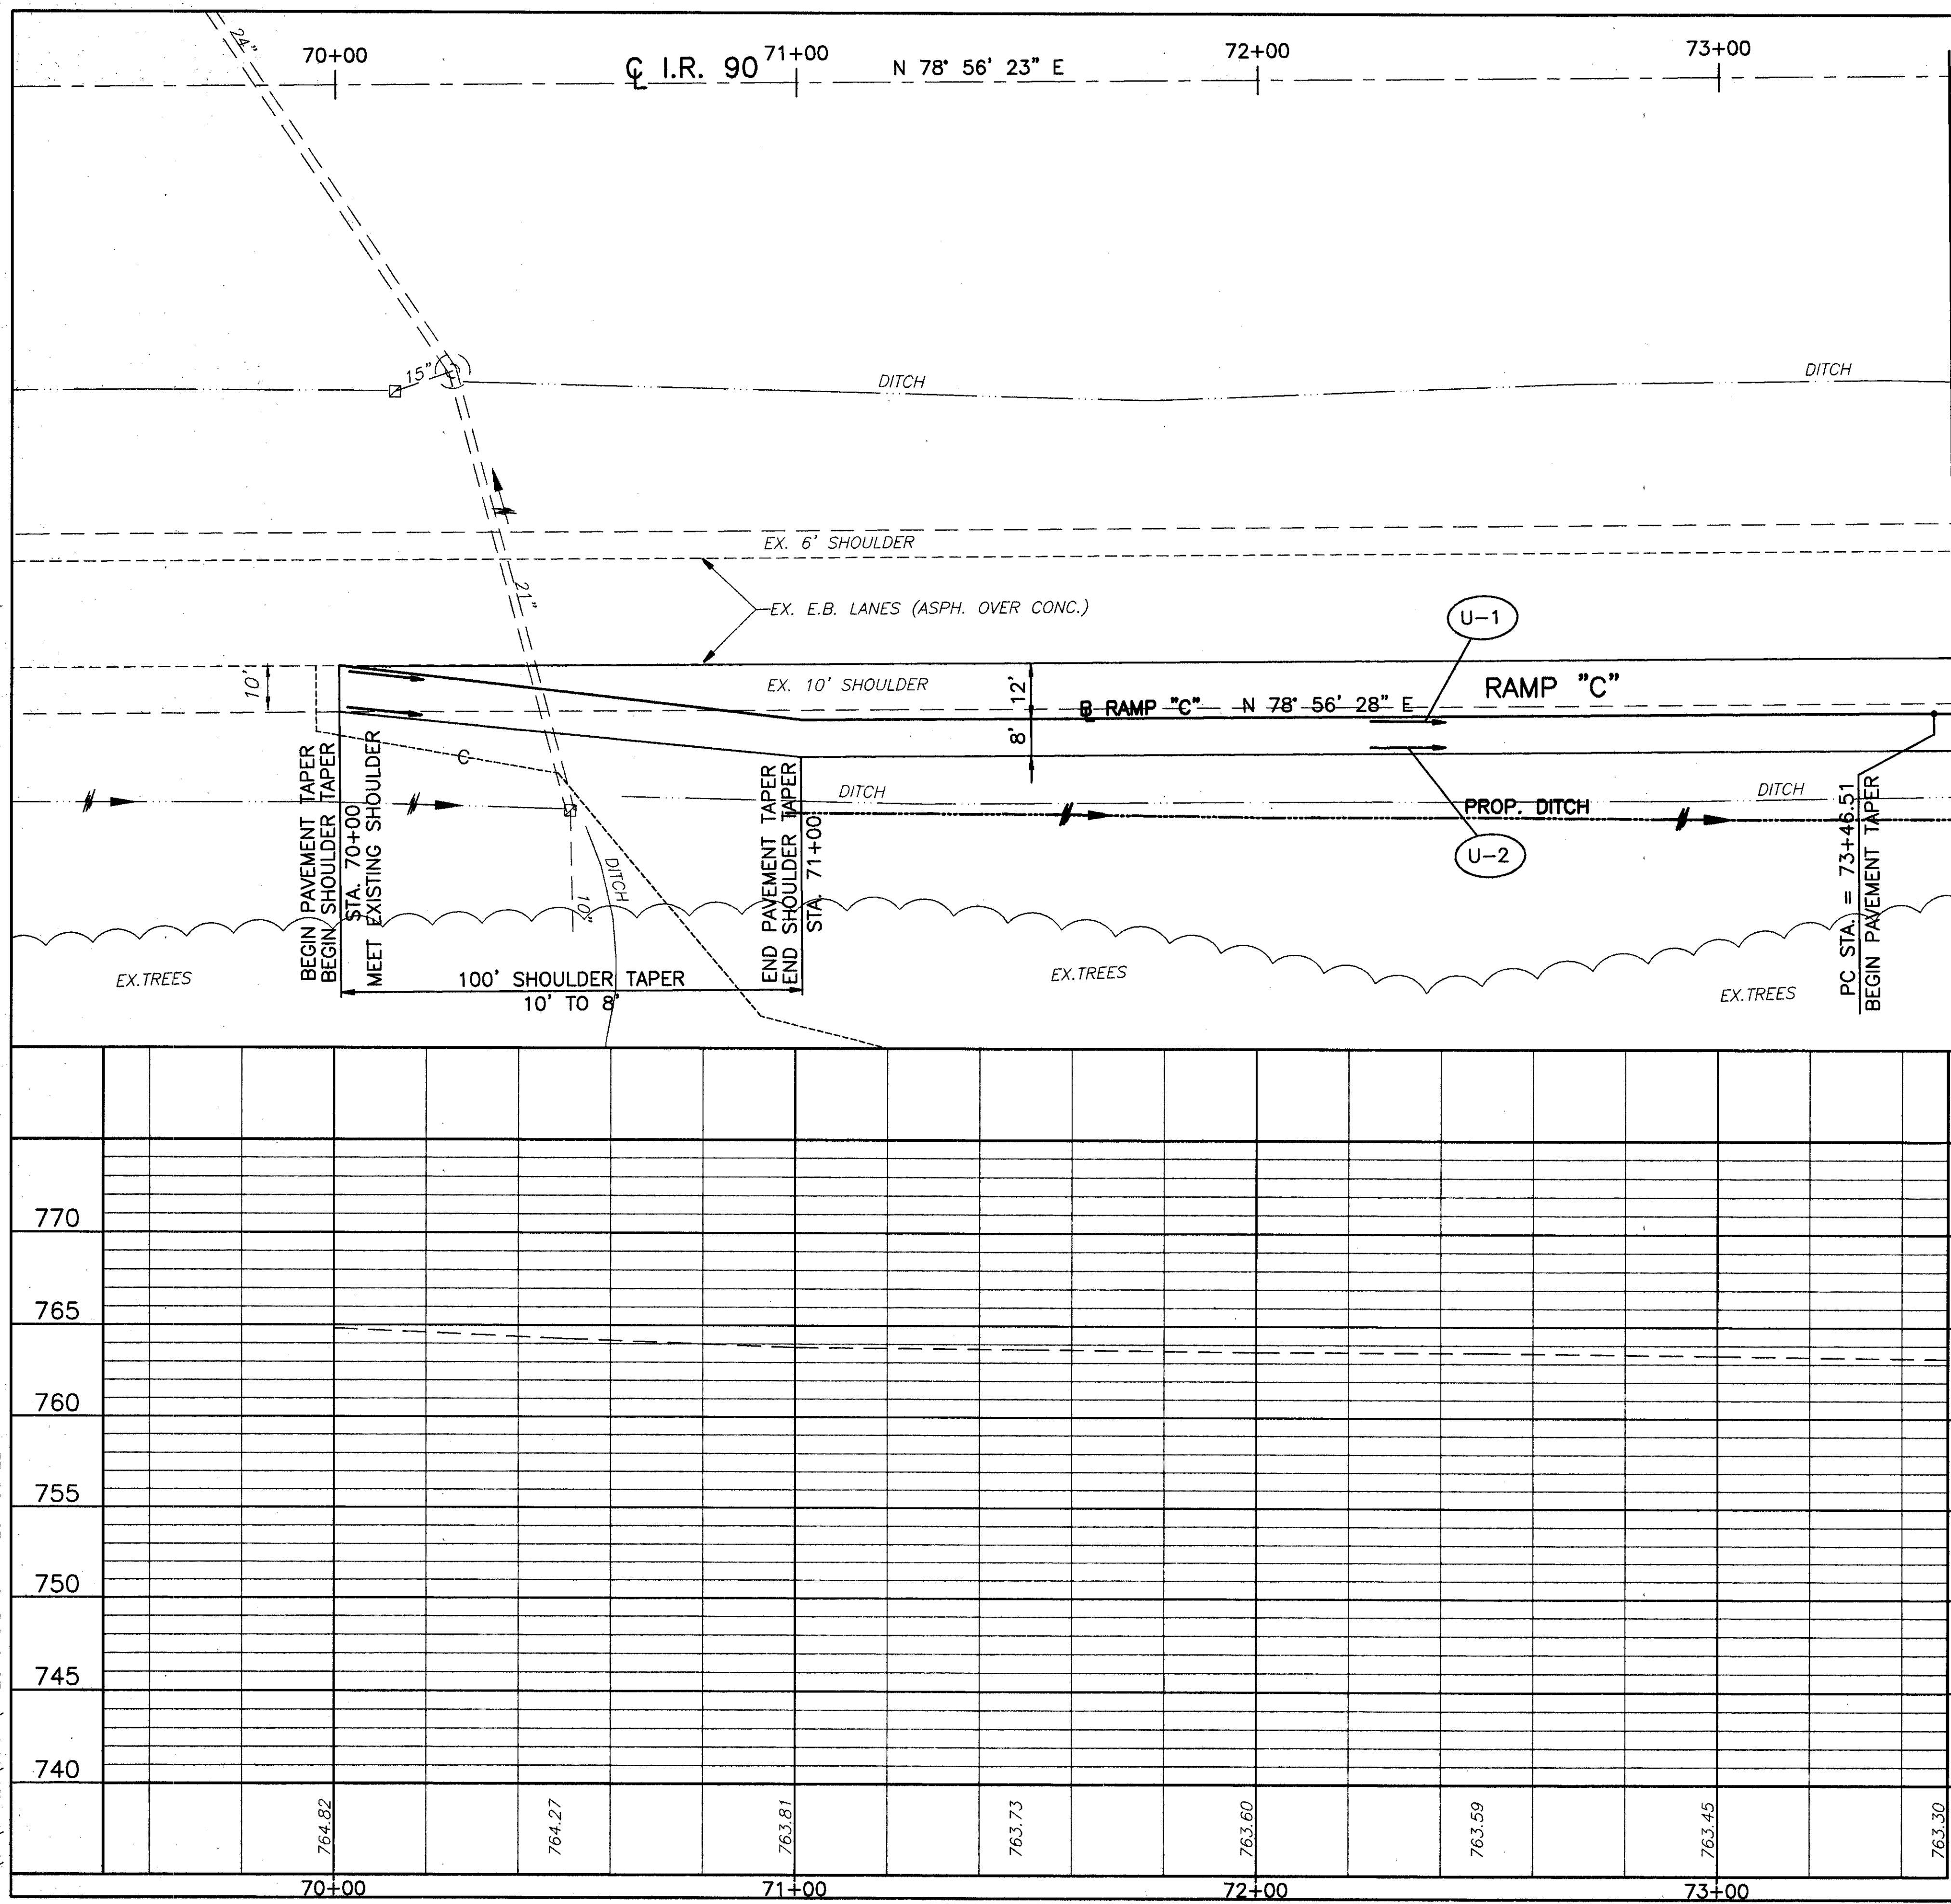


H:\CT\97125\SDSK\7125701C.DWG - PLOT SCALE = 1 : 1

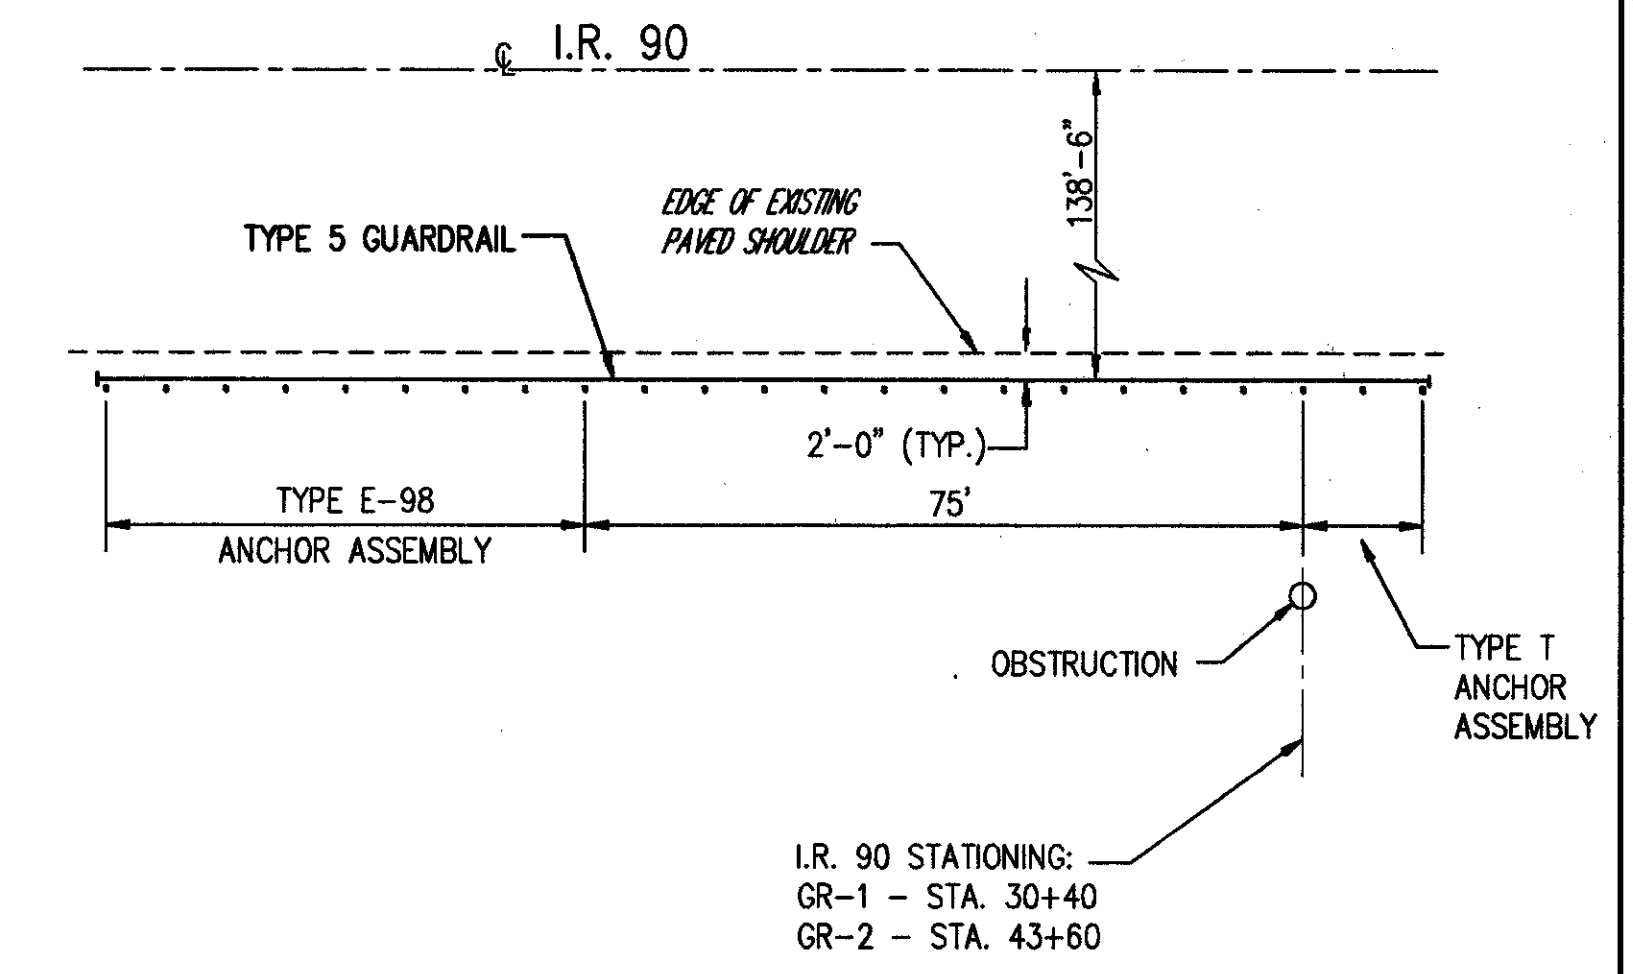

MATCH LINE - STA. 73+50

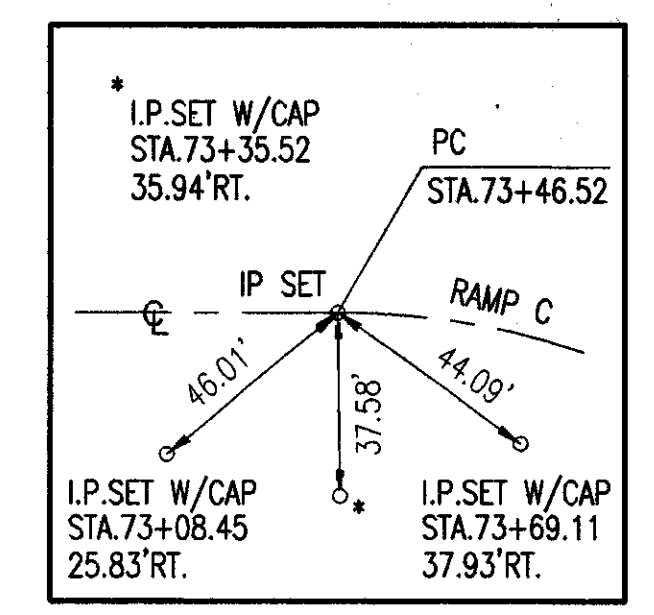

FOR TYPICAL SECTIONS, SEE SHEETS 5 THRU 15  
 FOR CROSS SECTIONS AND PIPE PROFILES, SEE SHEETS 216 THRU 225  
 FOR SUPERELEVATION TABLES, SEE SHEETS 246 THRU 254  
 FOR INTERSECTION DETAILS, SEE SHEETS 255 THRU 262  
 FOR SIGNING AND PAVEMENT MARKING PLAN, SEE SHEETS 313 THRU 314

RAMP C - PLAN AND PROFILE STA. 70+00 TO STA. 73+50

LAK-IR90/SR615-9.26/1.51

CALCULATED PLW CHECKED WDB

SCALE IN FEET

211  
593