




H:\CT\97125\SDSK\71257010.DWG - PLOT SCALE = 1 : 1

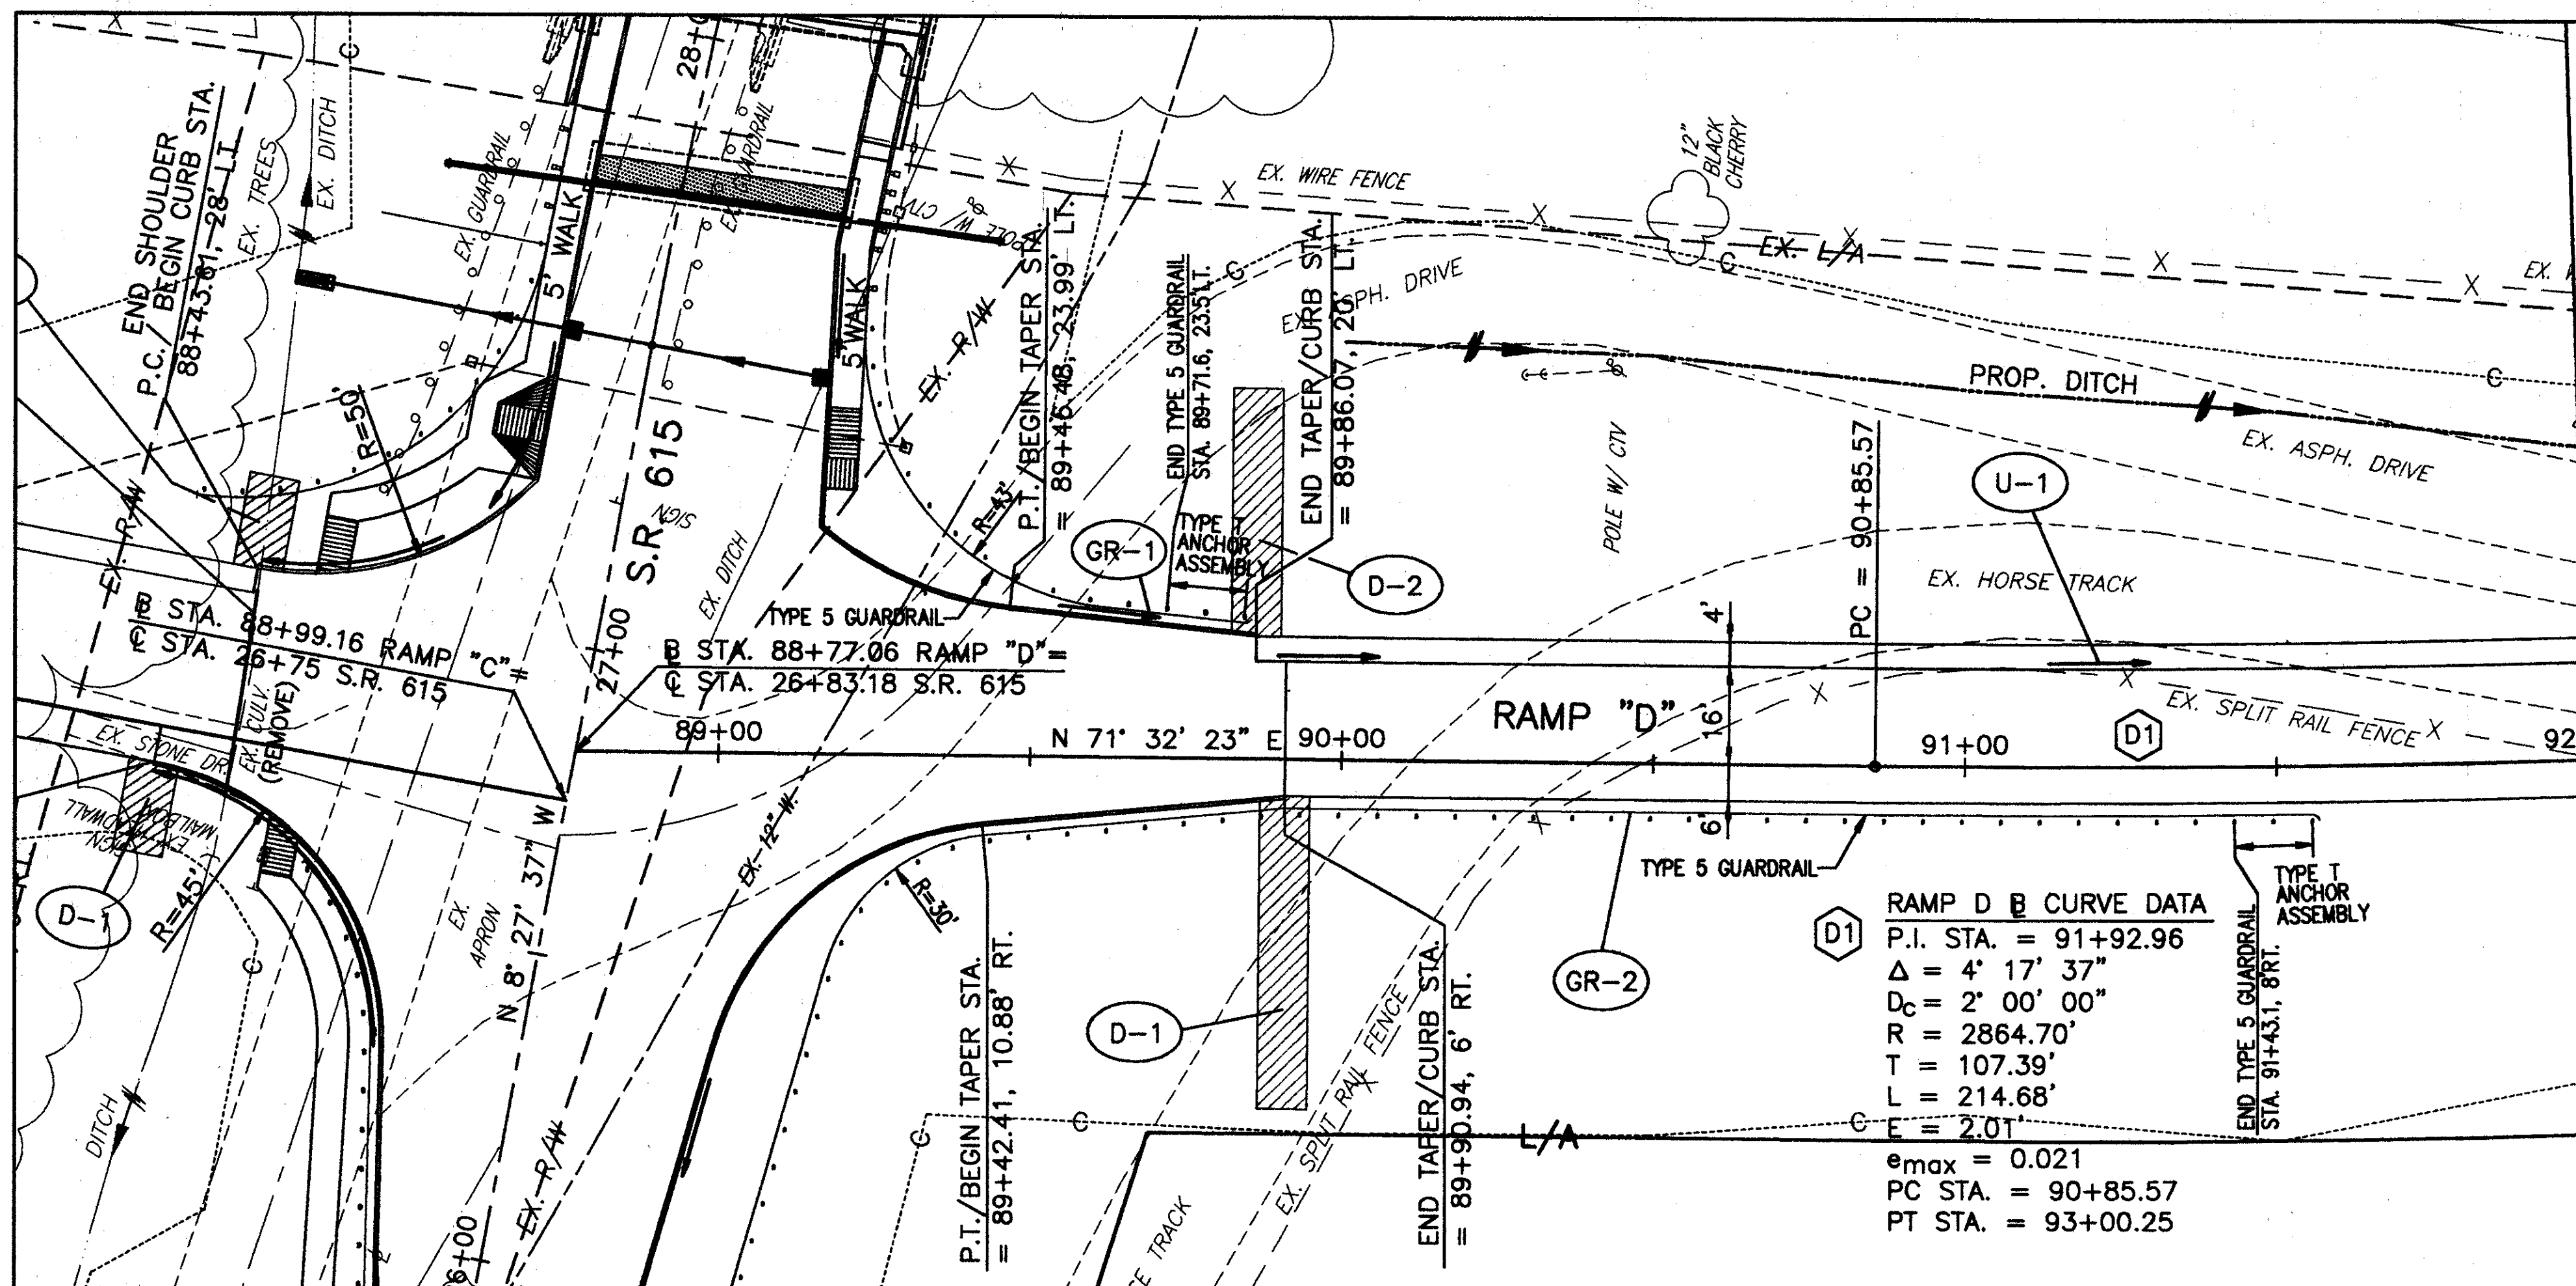


MATCH LINE - STA. 92+00

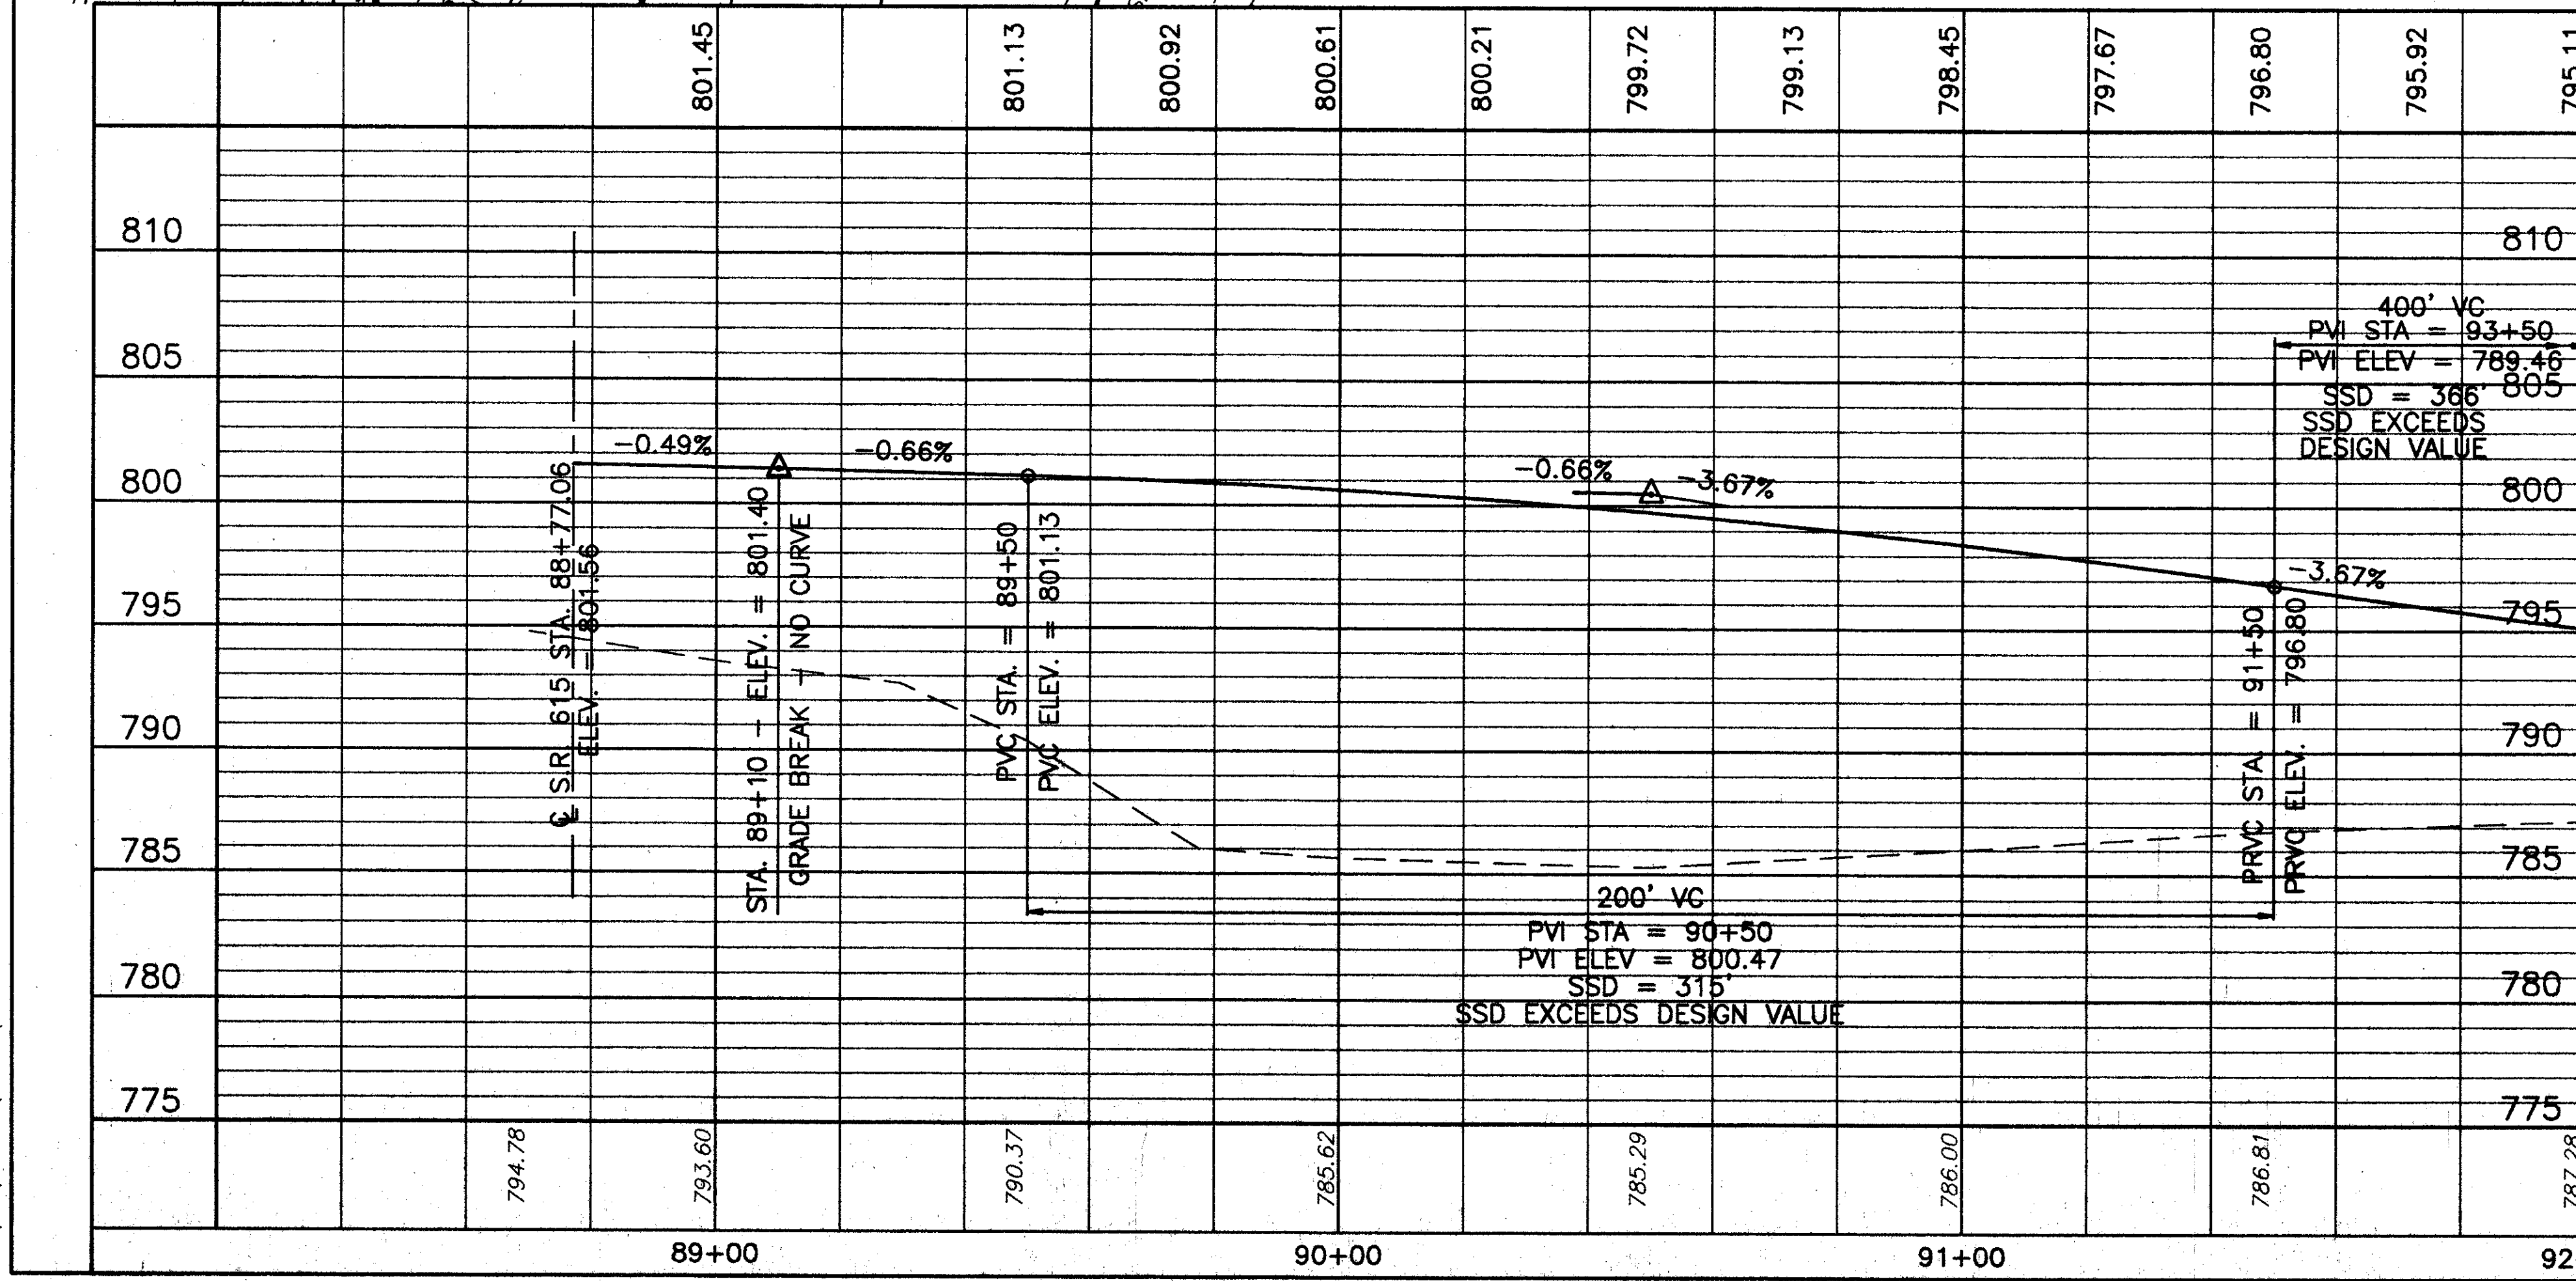

BENCH MARK #4  
TOP I.P. SET  
SWING TIE #6  
STA. 27+97.78, 69.33' LT.  
ELEV. 789.78

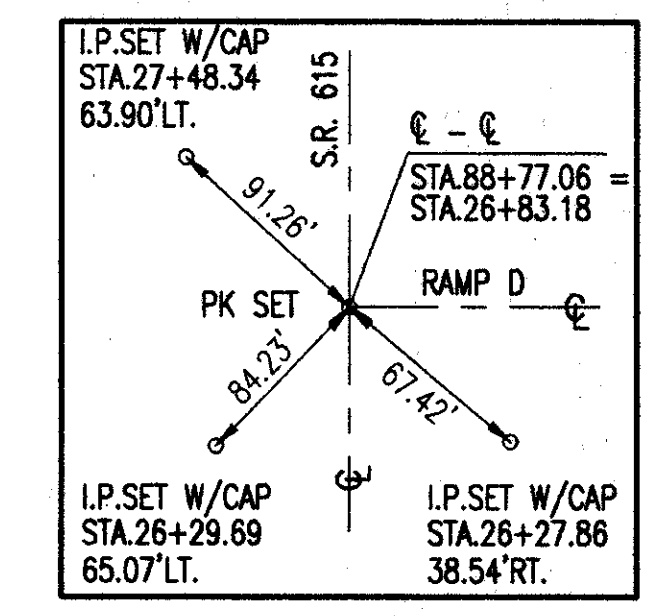

SWTIE#30

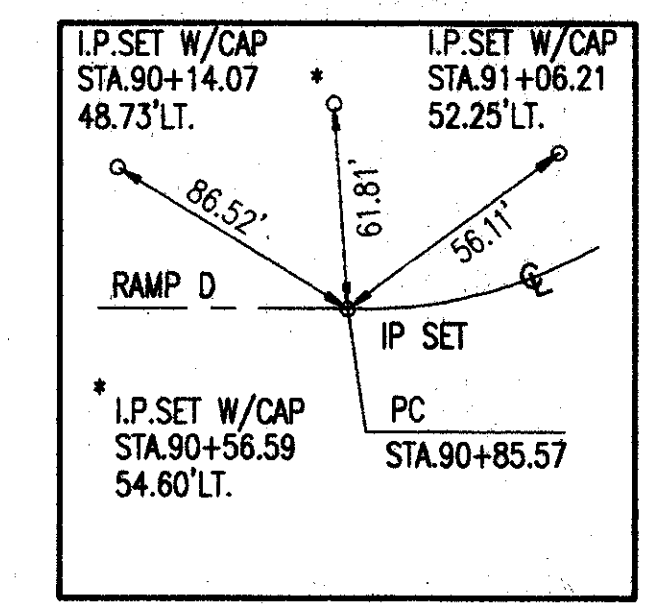

SWTIE#31

FOR TYPICAL SECTIONS, SEE SHEETS 5 THRU 15  
FOR CROSS SECTIONS AND PIPE PROFILES, SEE SHEETS 233 THRU 245  
FOR SUPERELEVATION TABLES, SEE SHEETS 246 THRU 254  
FOR INTERSECTION DETAILS, SEE SHEETS 255 THRU 262  
FOR SIGNING AND PAVEMENT MARKING PLAN, SEE SHEETS 315 THRU 317

EROSION CONTROL WITH TURF REINFORCING MAT (8' WIDE)

REF	LOCATION	AMOUNT	DATE
D-1	STA. 89+91.0, 6.0 RT. TO 96.0 RT.	44.44	
D-2	STA. 89+86.1, 20.0 LT. TO 60.0 LT.	35.56	
TOTALS		80.00	