

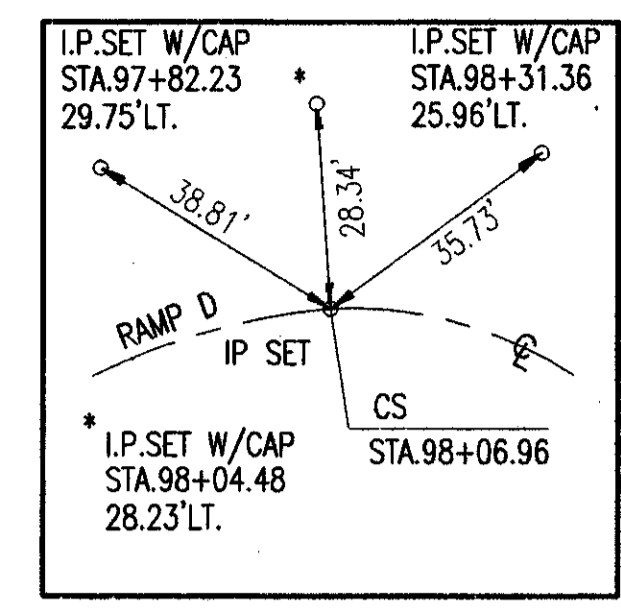


H:\CT\97125\SDSK\7125703D.DWG - PLOT SCALE = 1 : 1

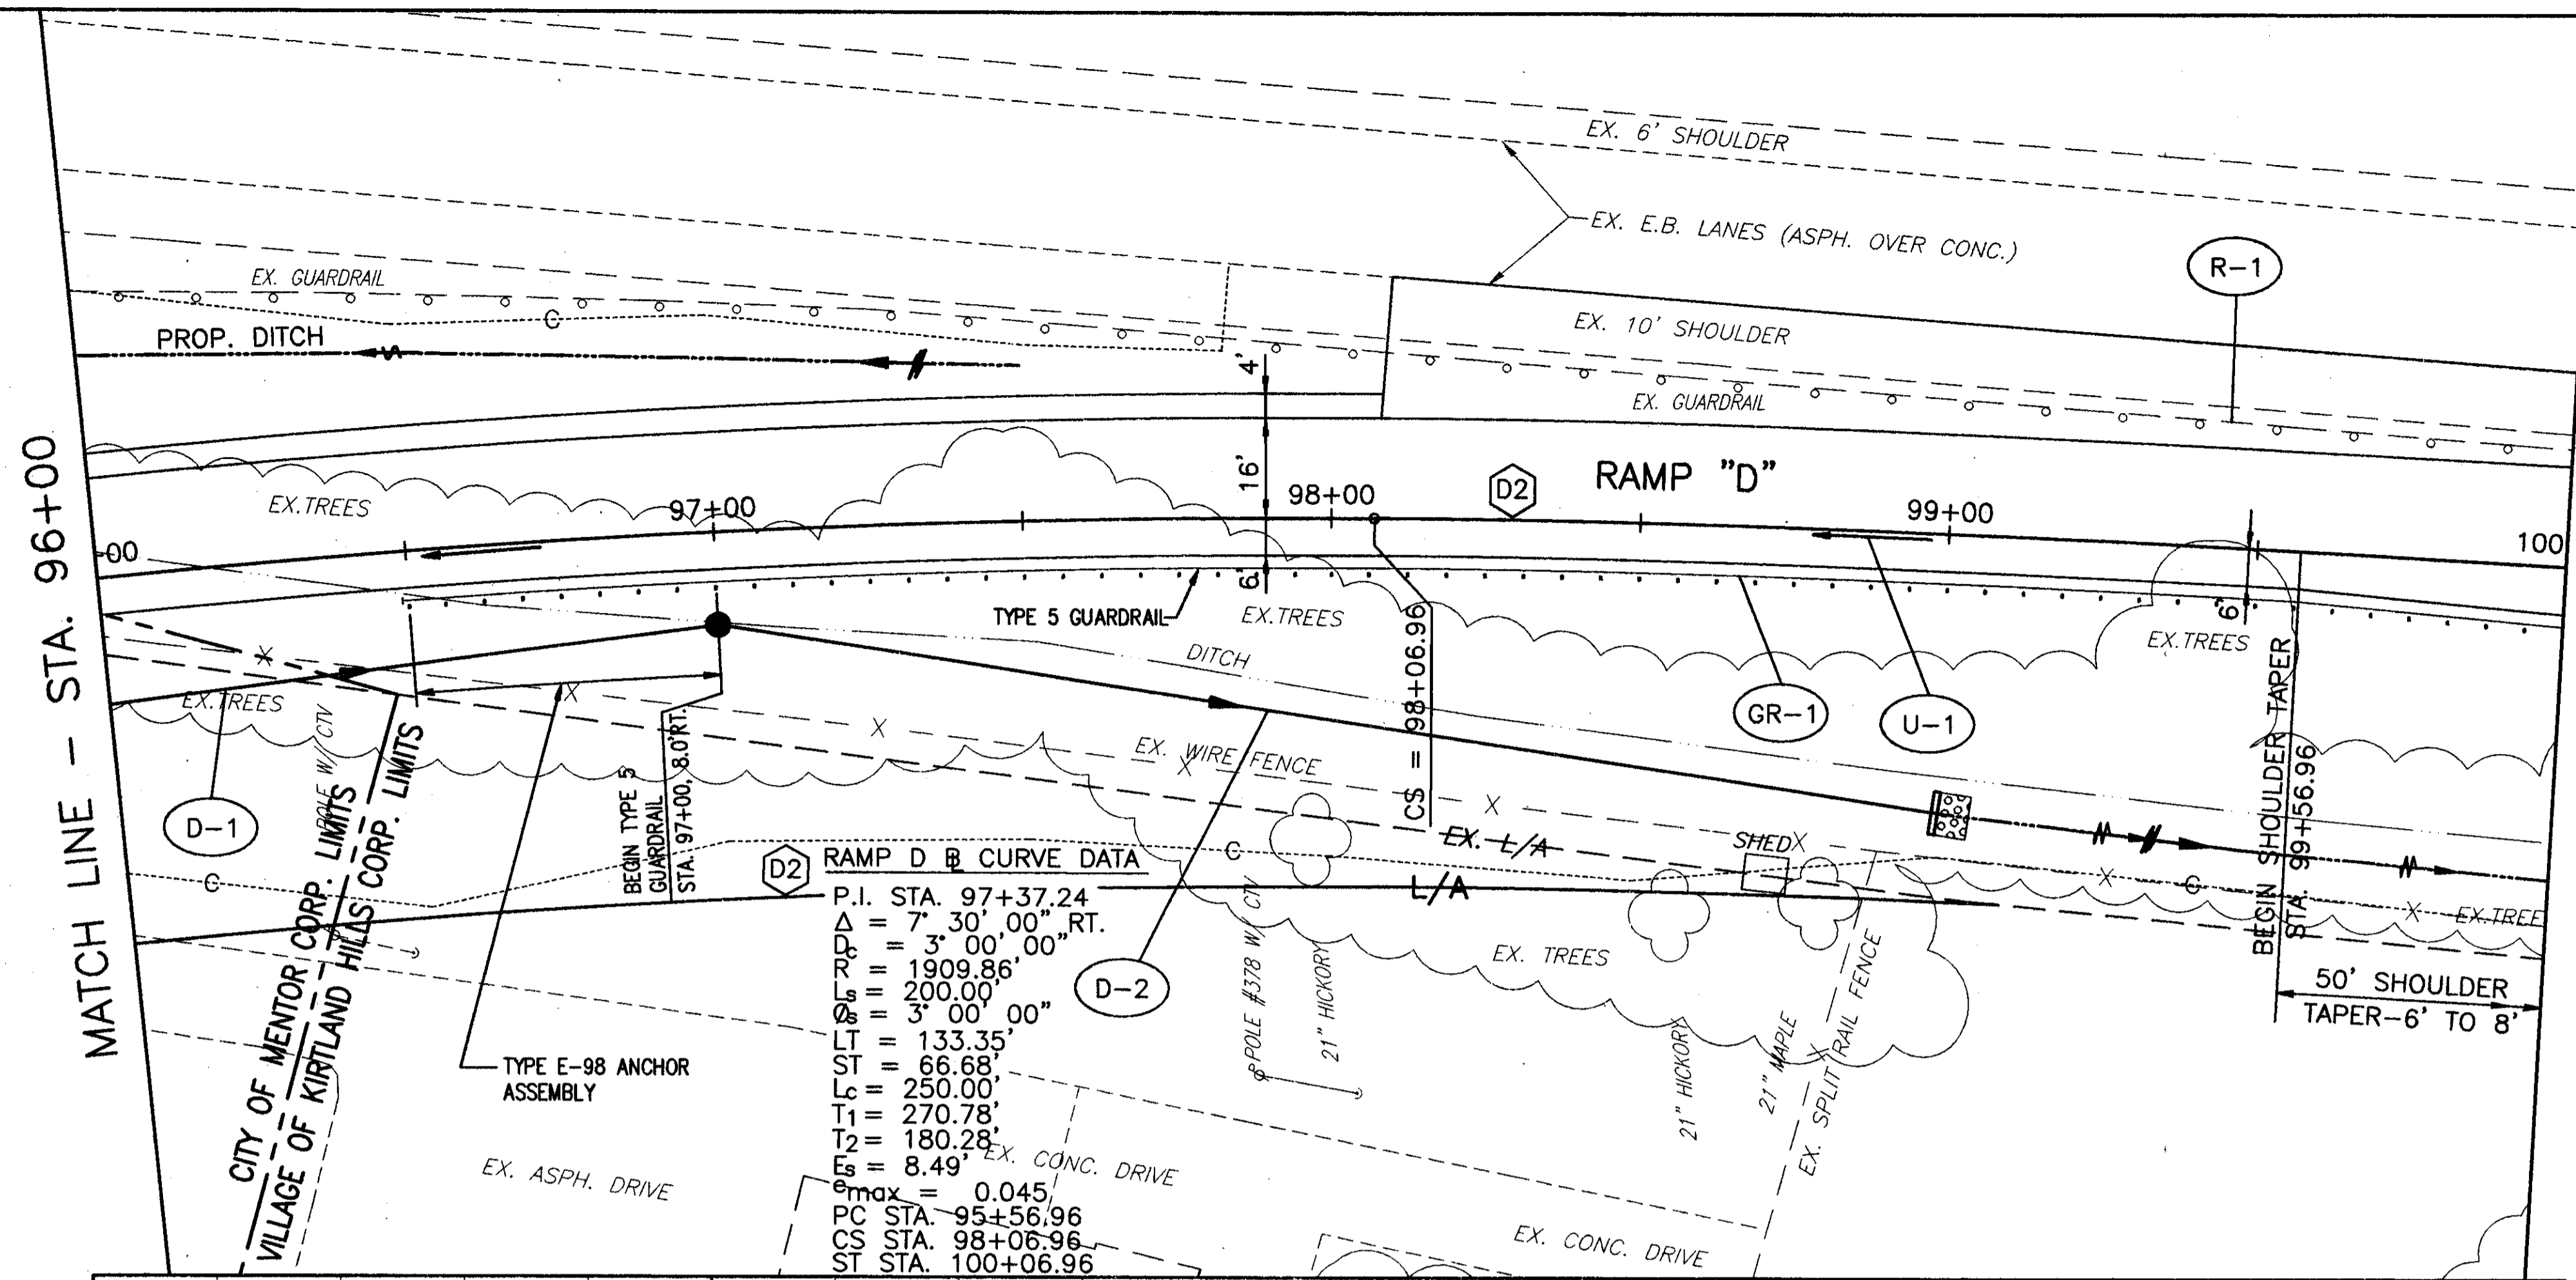

SWTIE#34

FOR TYPICAL SECTIONS, SEE SHEETS 5 THRU 15  
 FOR CROSS SECTIONS AND PIPE PROFILES, SEE SHEETS 233 THRU 245  
 FOR SUPERELEVATION TABLES, SEE SHEETS 246 THRU 254  
 FOR INTERSECTION DETAILS, SEE SHEETS 255 THRU 262  
 FOR SIGNING AND PAVEMENT MARKING PLAN, SEE SHEETS 315 THRU 317

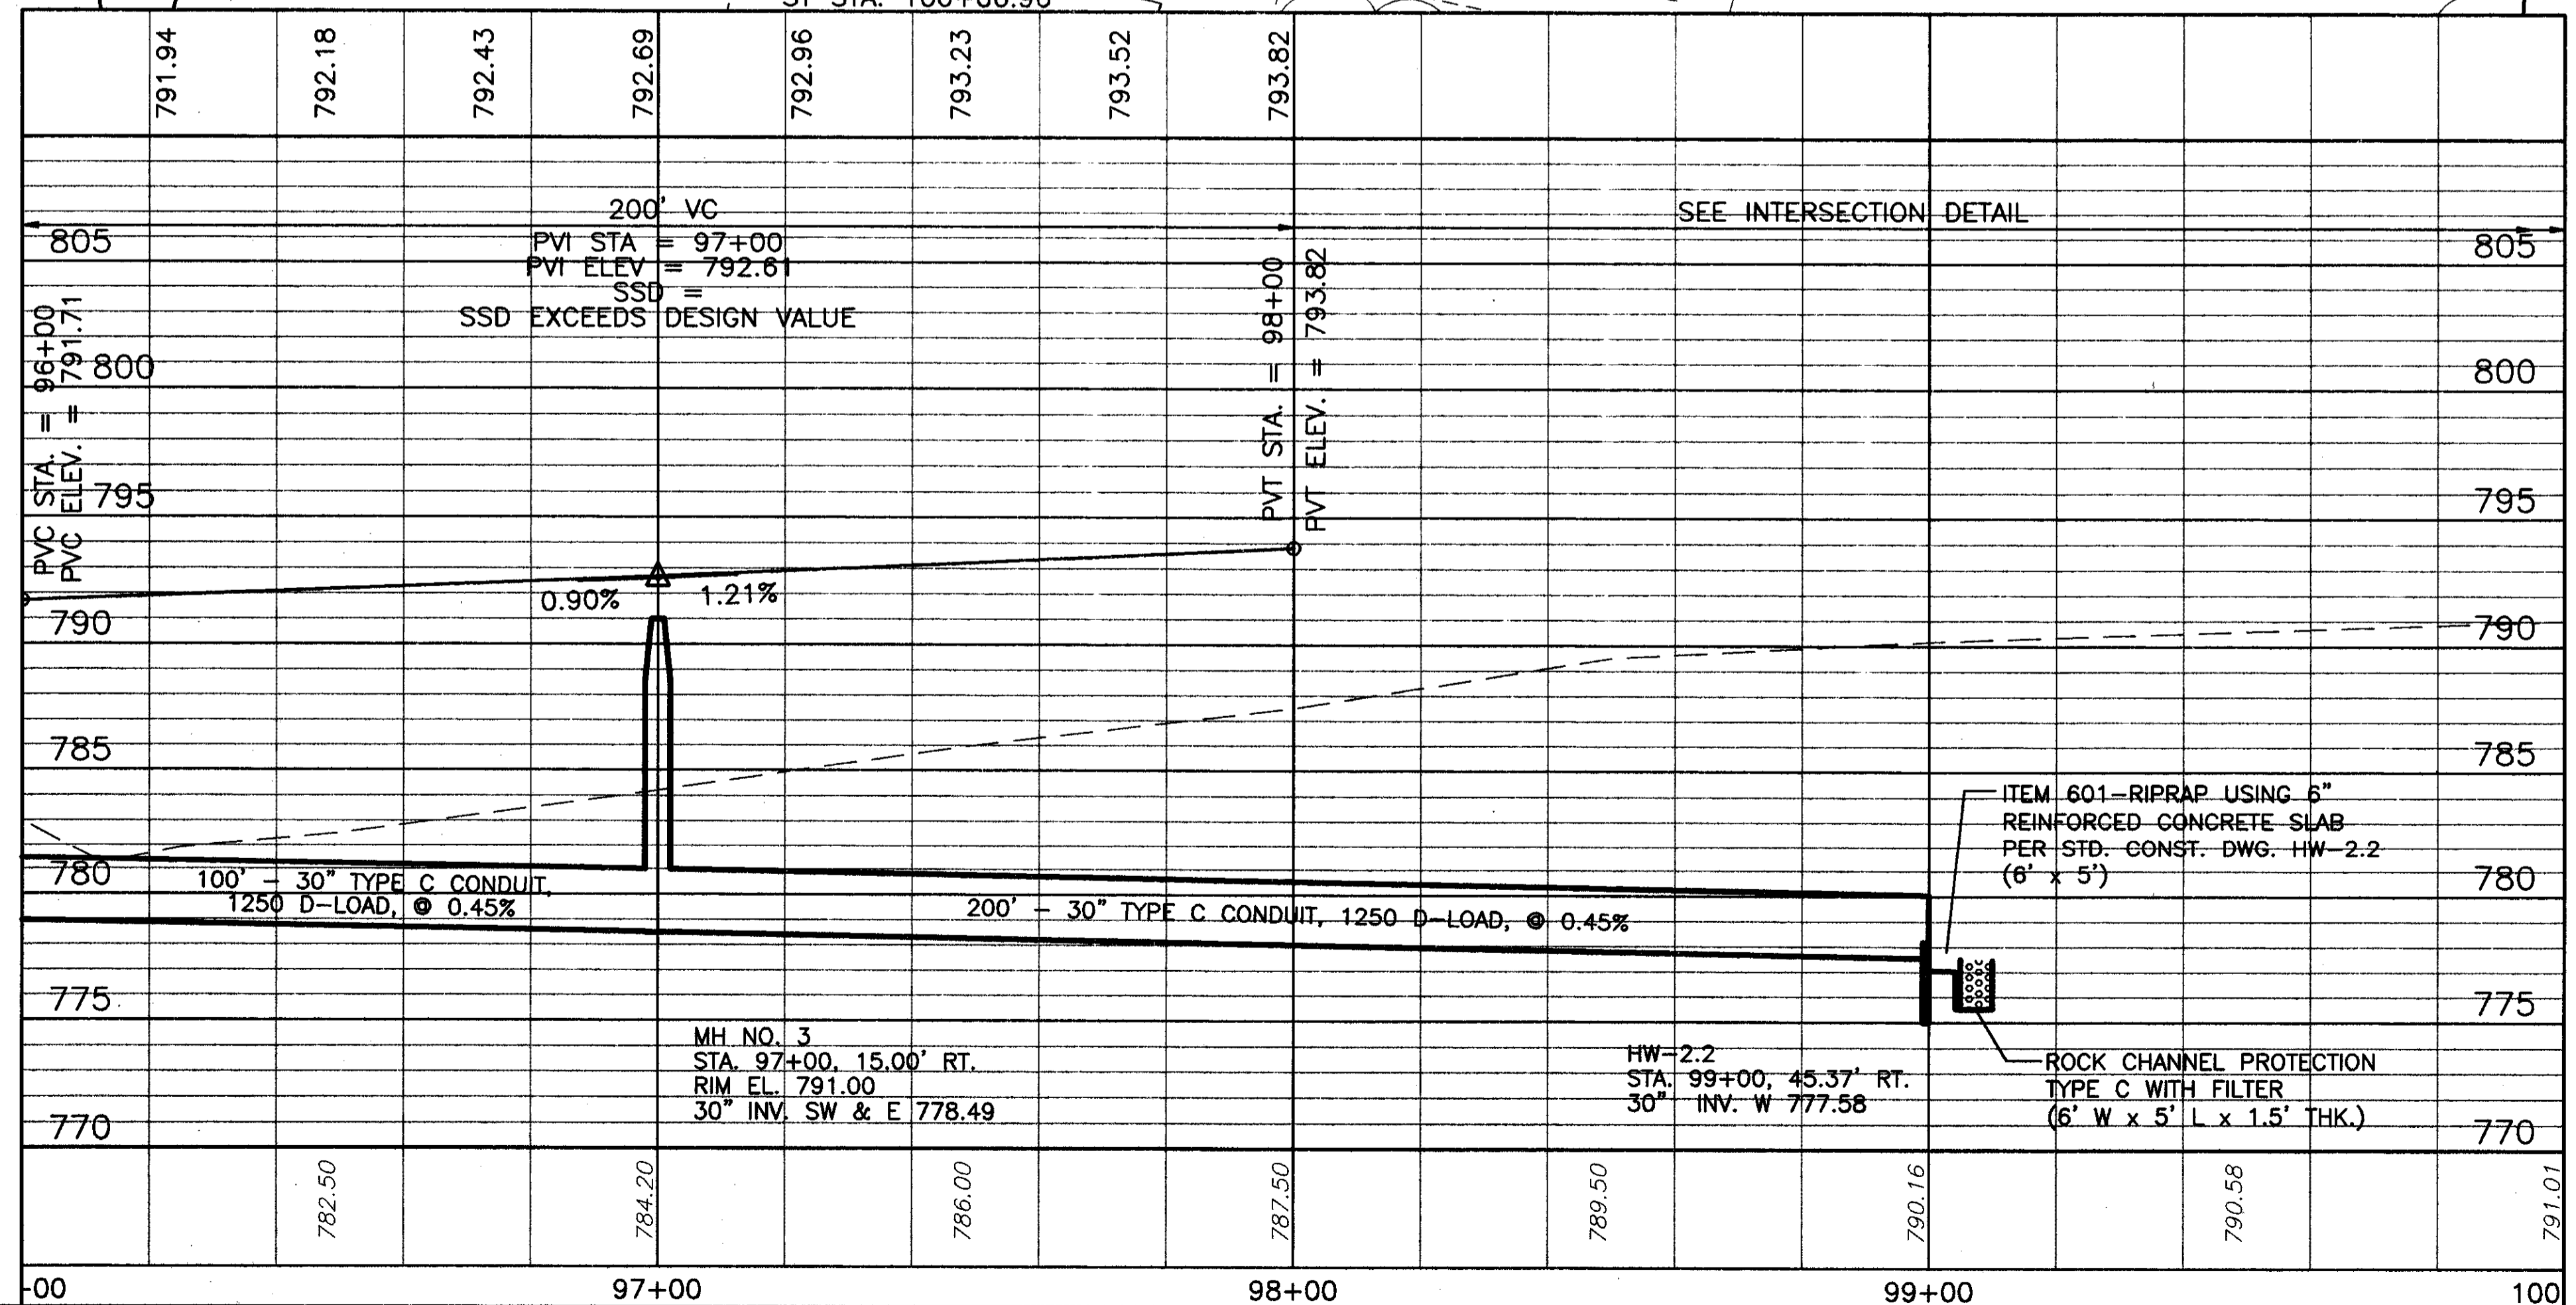

ITEM	DESCRIPTION	QTY	UNIT	TOTAL
202	GUARDRAIL REMOVED		LIN.FT.	
604	MANHOLE NO. 3, AS PER PLAN	1	EACH	1
603	30" CONDUIT, TYPE C, 1250 D-LOAD, AS PER PLAN	100	LIN.FT.	300
602	CONCRETE MASONRY	0.56	CU.YD.	0.56
601	ROCK CHANNEL PROTECTION, TYPE C WITH FILTER	1.7	CU.YD.	1.7
601	RIPRAP 6" REINFORCED CONCRETE SLAB	3.33	SQ.YD.	3.33
<b>TOTALS</b>				<b>1216</b>

REF	LOCATION	QTY	UNIT	TOTAL
D-1	STA. 96+00, 10'LT. TO STA. 97+00, 15'RT.			
D-2	STA. 97+00, 15'RT. TO STA. 99+00, 45.37'RT.			
R-1	STA. 95+80 TO STA. 107+86			
<b>TOTALS</b>				<b>1216</b>