


MATCH LINE - STA. 104+00

MATCH LINE - STA. 108+00

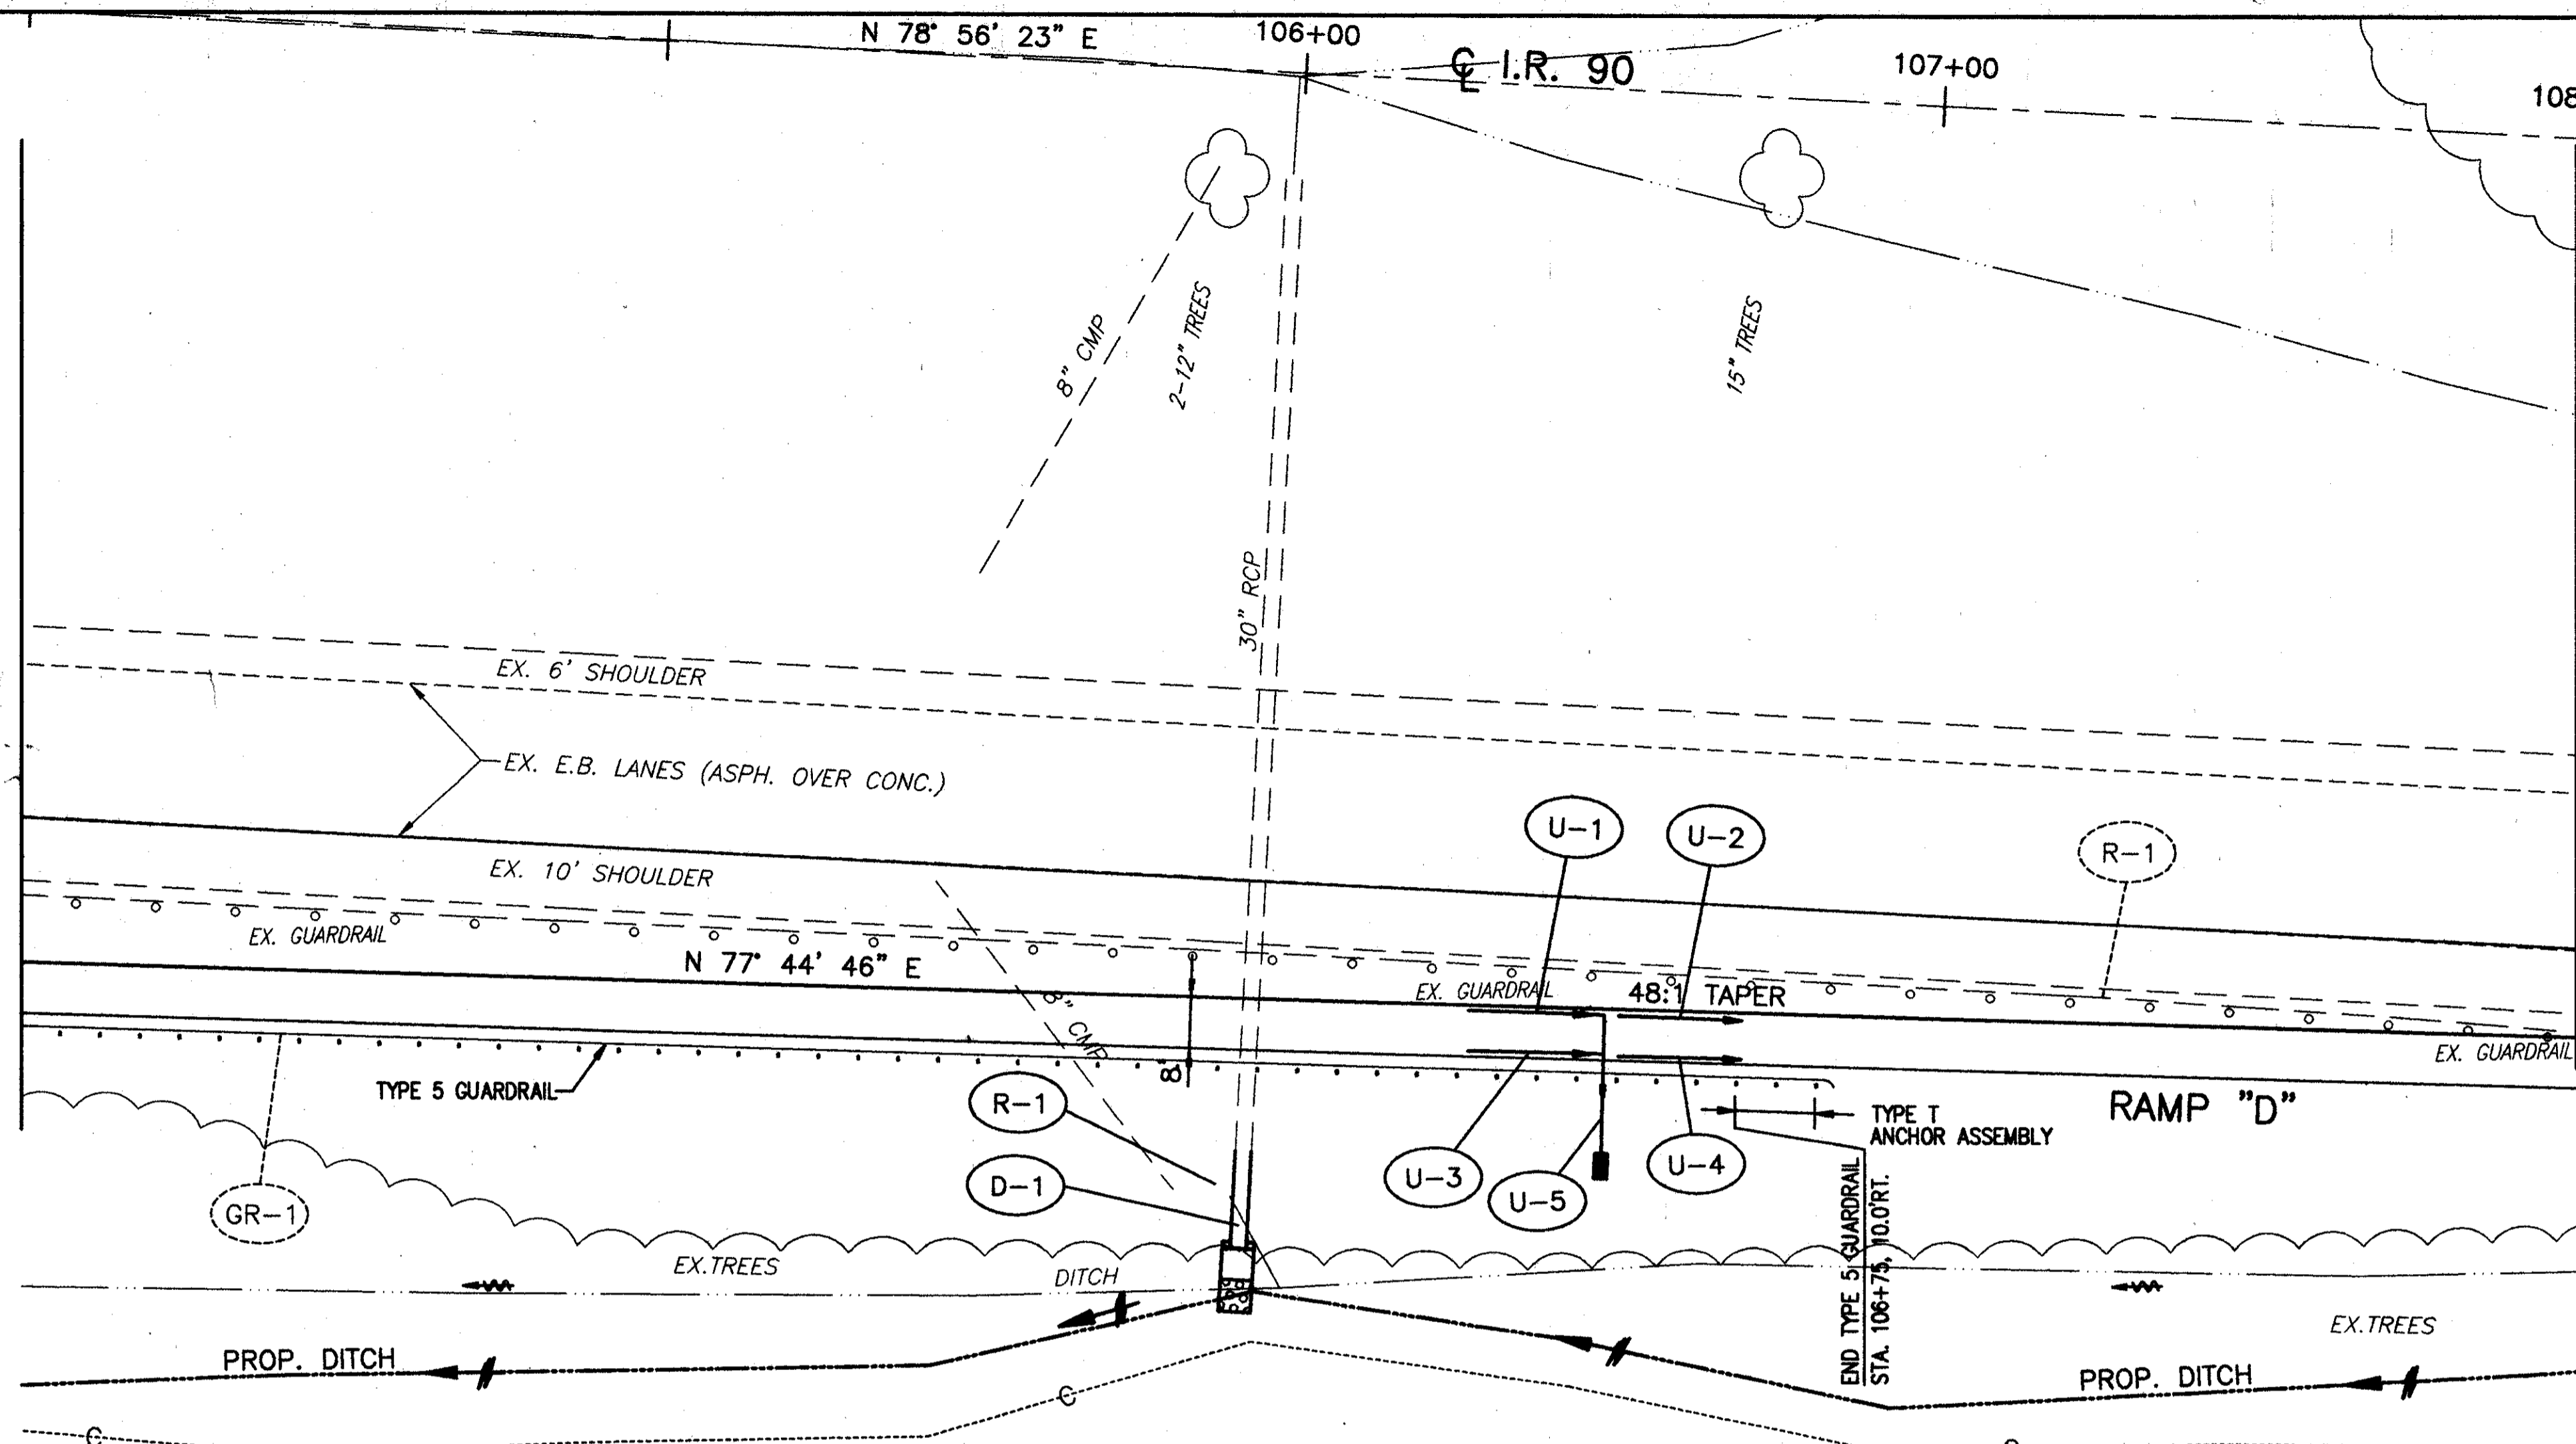

FOR TYPICAL SECTIONS, SEE SHEETS 5 THRU 15  
 FOR CROSS SECTIONS AND PIPE PROFILES, SEE SHEETS 233 THRU 245  
 FOR SUPERELEVATION TABLES, SEE SHEETS 246 THRU 254  
 FOR INTERSECTION DETAILS, SEE SHEETS 255 THRU 262  
 FOR SIGNING AND PAVEMENT MARKING PLAN, SEE SHEETS 315 THRU 317

Station	790.84	790.08	788.54	789.51	788.96	788.14	788.20	787.11
775								
780								
785								
790								
795								
800								
805								
104+00								
105+00								
106+00								
107+00								
108+00								

DRAINAGE				
REF	LOCATION			
D-1	STA. 105+97.70, RT.	EACH		
R-1	STA. 105+97.70, 30.0' RT.		1	
TOTALS			1	

603	30" CONDUIT, TYPE A, 706.02, AS PER PLAN	UN.FT.	16			
602	CONCRETE MASONRY	CU.YD.	0.56			0.56
601	ROCK CHANNEL PROTECTION, TYPE C WITH FILTER	CU.YD.	1.7			1.7
601	RIPRAP 6" REINFORCED CONCRETE SLAB	SQ.YD.	3.33			3.33
202	STRUCTURE REMOVED, AS PER PLAN	EACH	1			1

RAMP D - PLAN AND PROFILE STA. 104+00 TO STA. 108+00

LAK-IR90/SR615-9.26/1.51

236

393

SCALE IN FEET

20 10 0

CALCULATED PLW

CHECKED WDB