
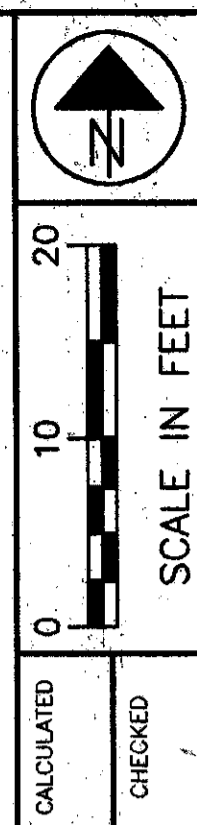


H:\CT\97125\SDSK\97125112.DWG - PLOT SCALE = 1:20

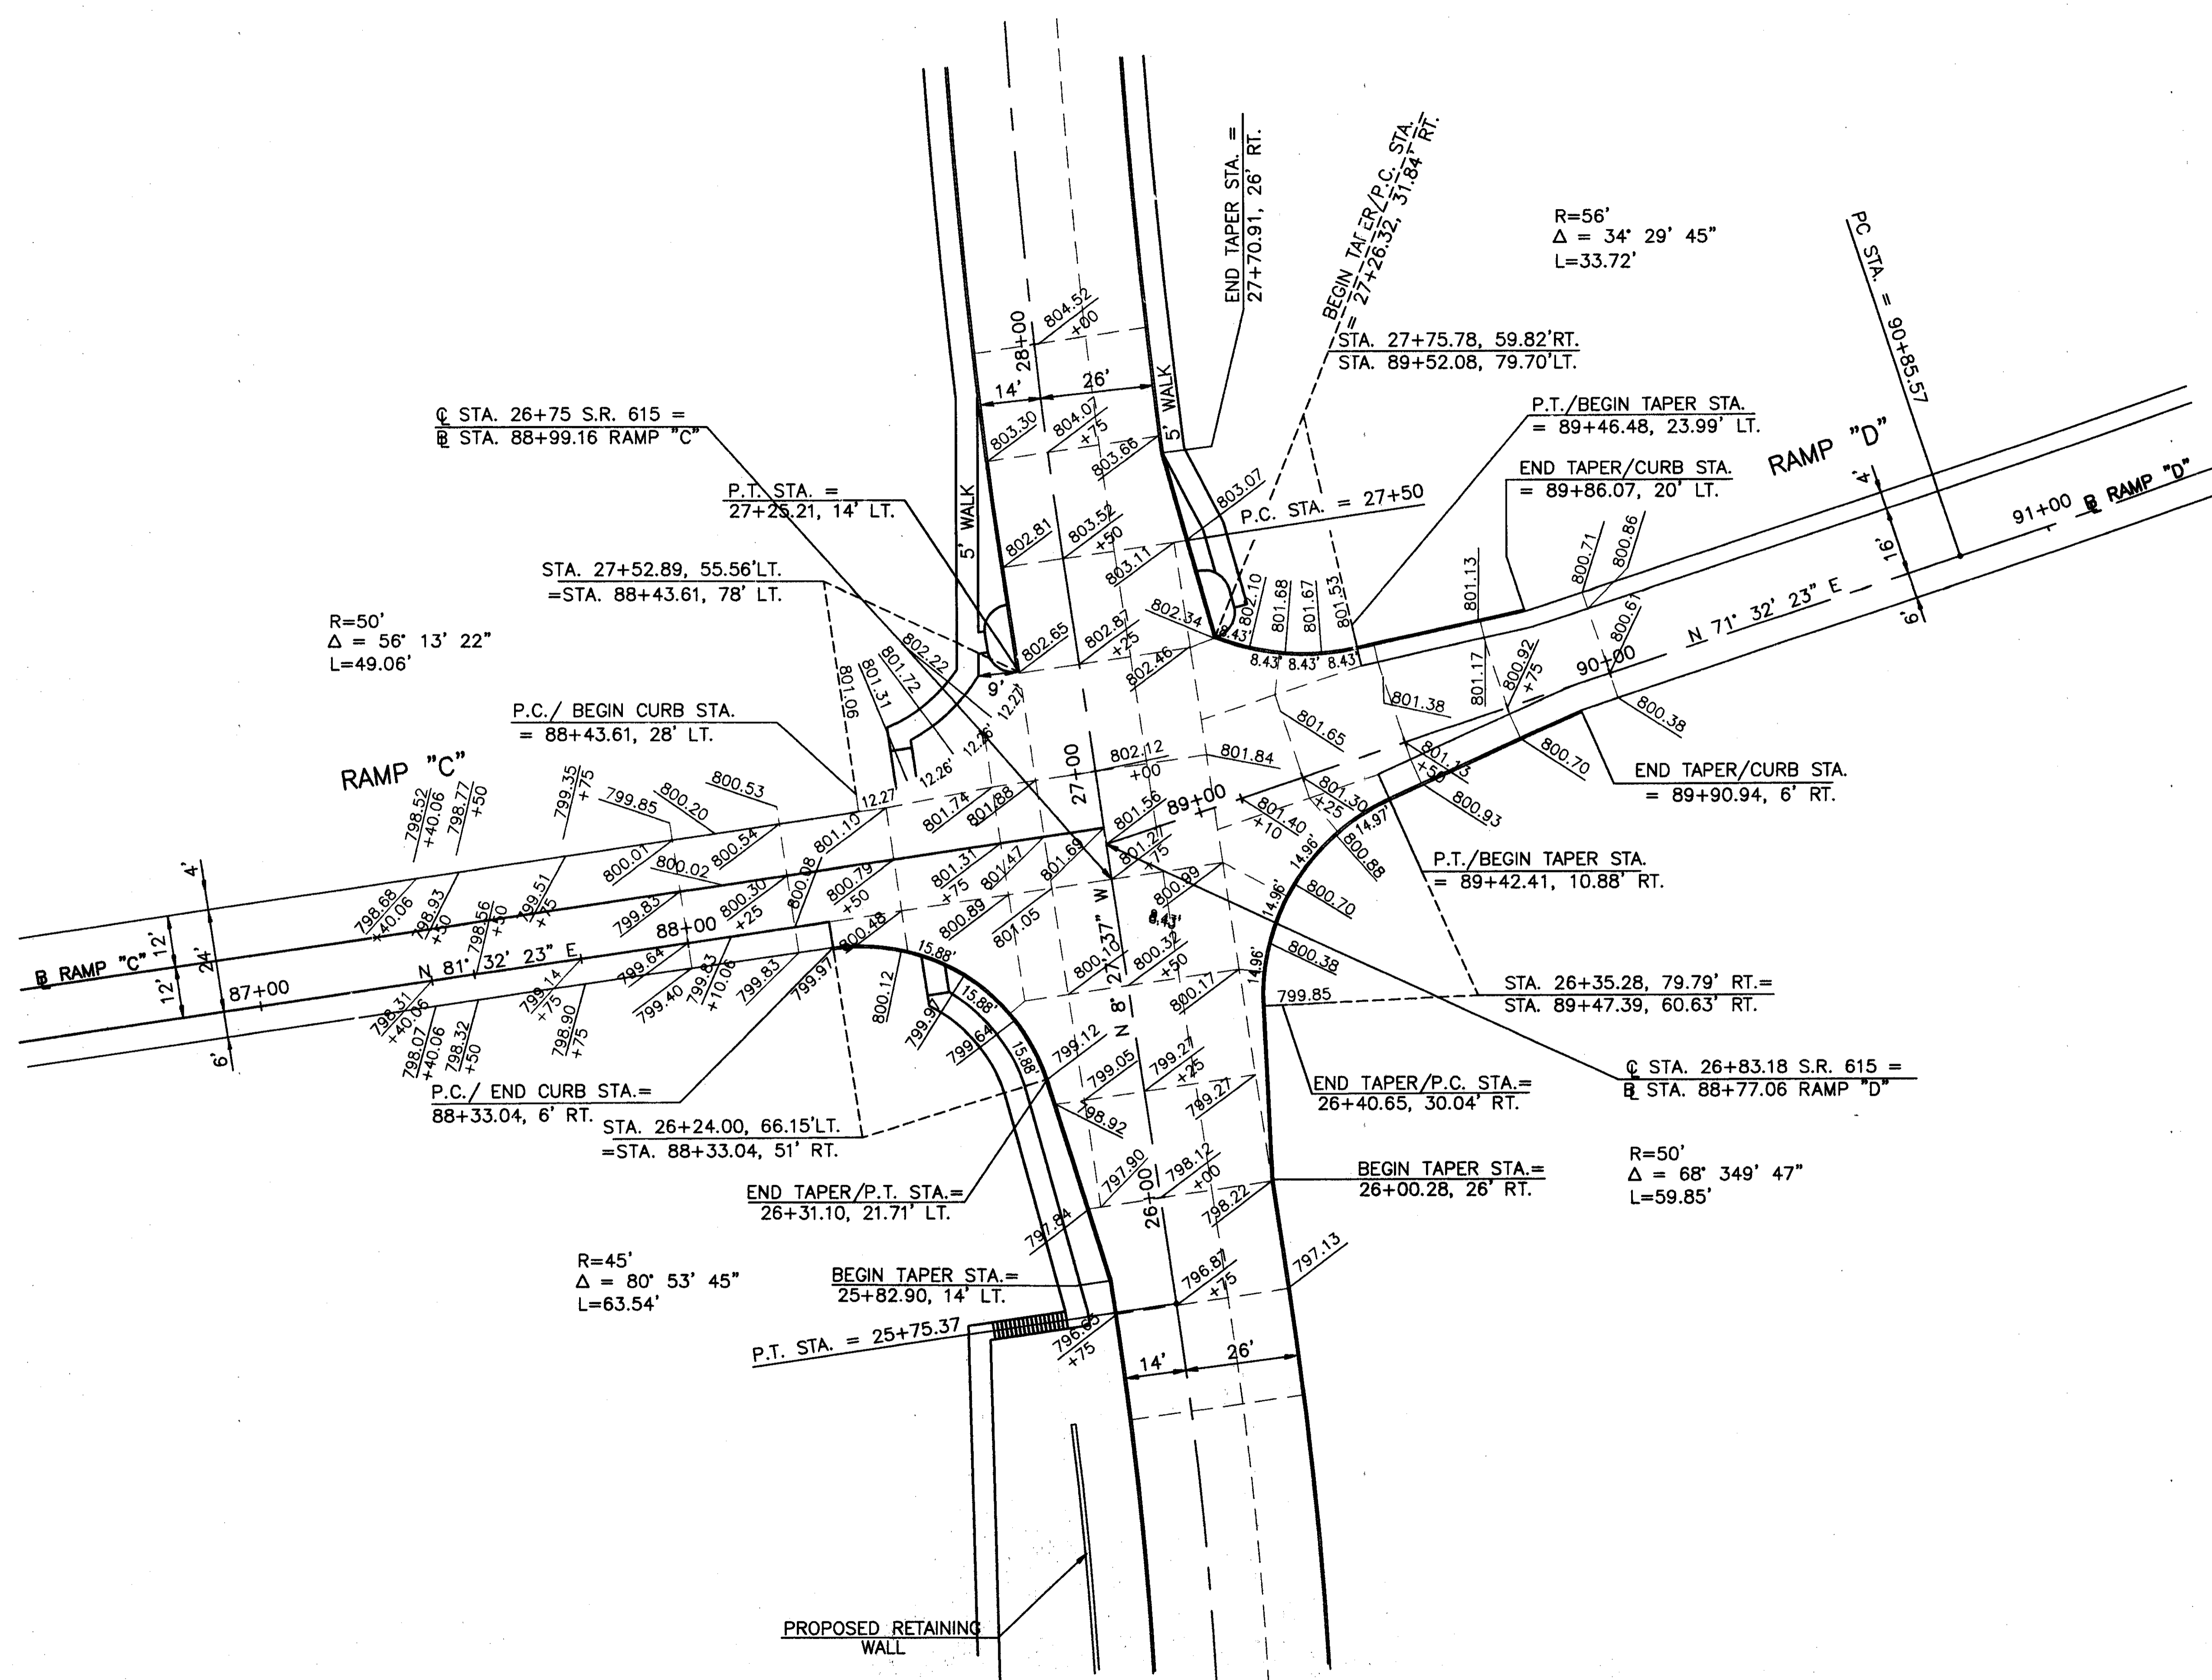

INTERSECTION DETAIL
 RAMP C & D AT S.R. 615

LAK-IR90/SR615-9.26/1.51