


- SODDING, STAKED (8' WIDE)
- SEEDING AND EROSION CONTROL WITH TURF REINFORCING MAT (8' WIDE)

REF	LOCATION	UN.FT.	EACH	CU.YD.	CU.YD.	UN.FT.	UN.FT.	UN.FT.	UN.FT.	SQ.YD.	SQ.YD.
D-1	STA. 9+36.7 TO STA. 9+53.5										
D-2	STA. 9+53.5 TO STA. 10+18.0										
D-3	STA. 10+18.0 TO STA. 11+34.0			2.7	0.31	65					
D-4	STA. 11+23 TO STA. 12+50, RT. (S.R. 615)					116					114
D-5	STA. 12+50 TO STA. 14+00, RT. (S.R. 615)										114
R-1	STA. 9+36.7 TO STA. 9+95	60	1	2.7	0.31	65	17	1	1	114	114
<b>TOTALS</b>		60	1	2.7	0.31	65	17	1	1	114	114

REF	LOCATION	UN.FT.	EACH	CU.YD.	CU.YD.	UN.FT.	UN.FT.	UN.FT.	UN.FT.	SQ.YD.	SQ.YD.
601	ROCK CHANNEL PROTECTION, TYPE C WITH FILTER			2.7	0.31						
602	CONCRETE MASONRY										
603	18" CONDUIT, TYPE F, AS PER PLAN					116					
603	15" CONDUIT, TYPE B, AS PER PLAN					65					
603	15" CONDUIT, TYPE C, AS PER PLAN					17					
604	CATCH BASIN NO. 2-2B, AS PER PLAN		1								
604	MANHOLE NO. 3, AS PER PLAN		1								
660	SODDING, STAKED										
SPECIAL	SEEDING AND EROSION CONTROL WITH TURF REINFORCING MAT										

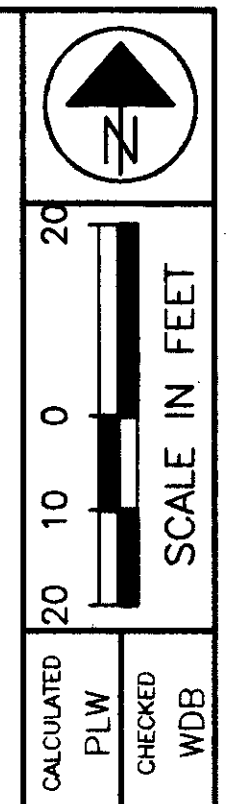

CULVERT DETAIL  
PLAN STA. 12+50

LAK-IR90/SR615-9.26/1.51