



MATCH LINE - STA. 6+50

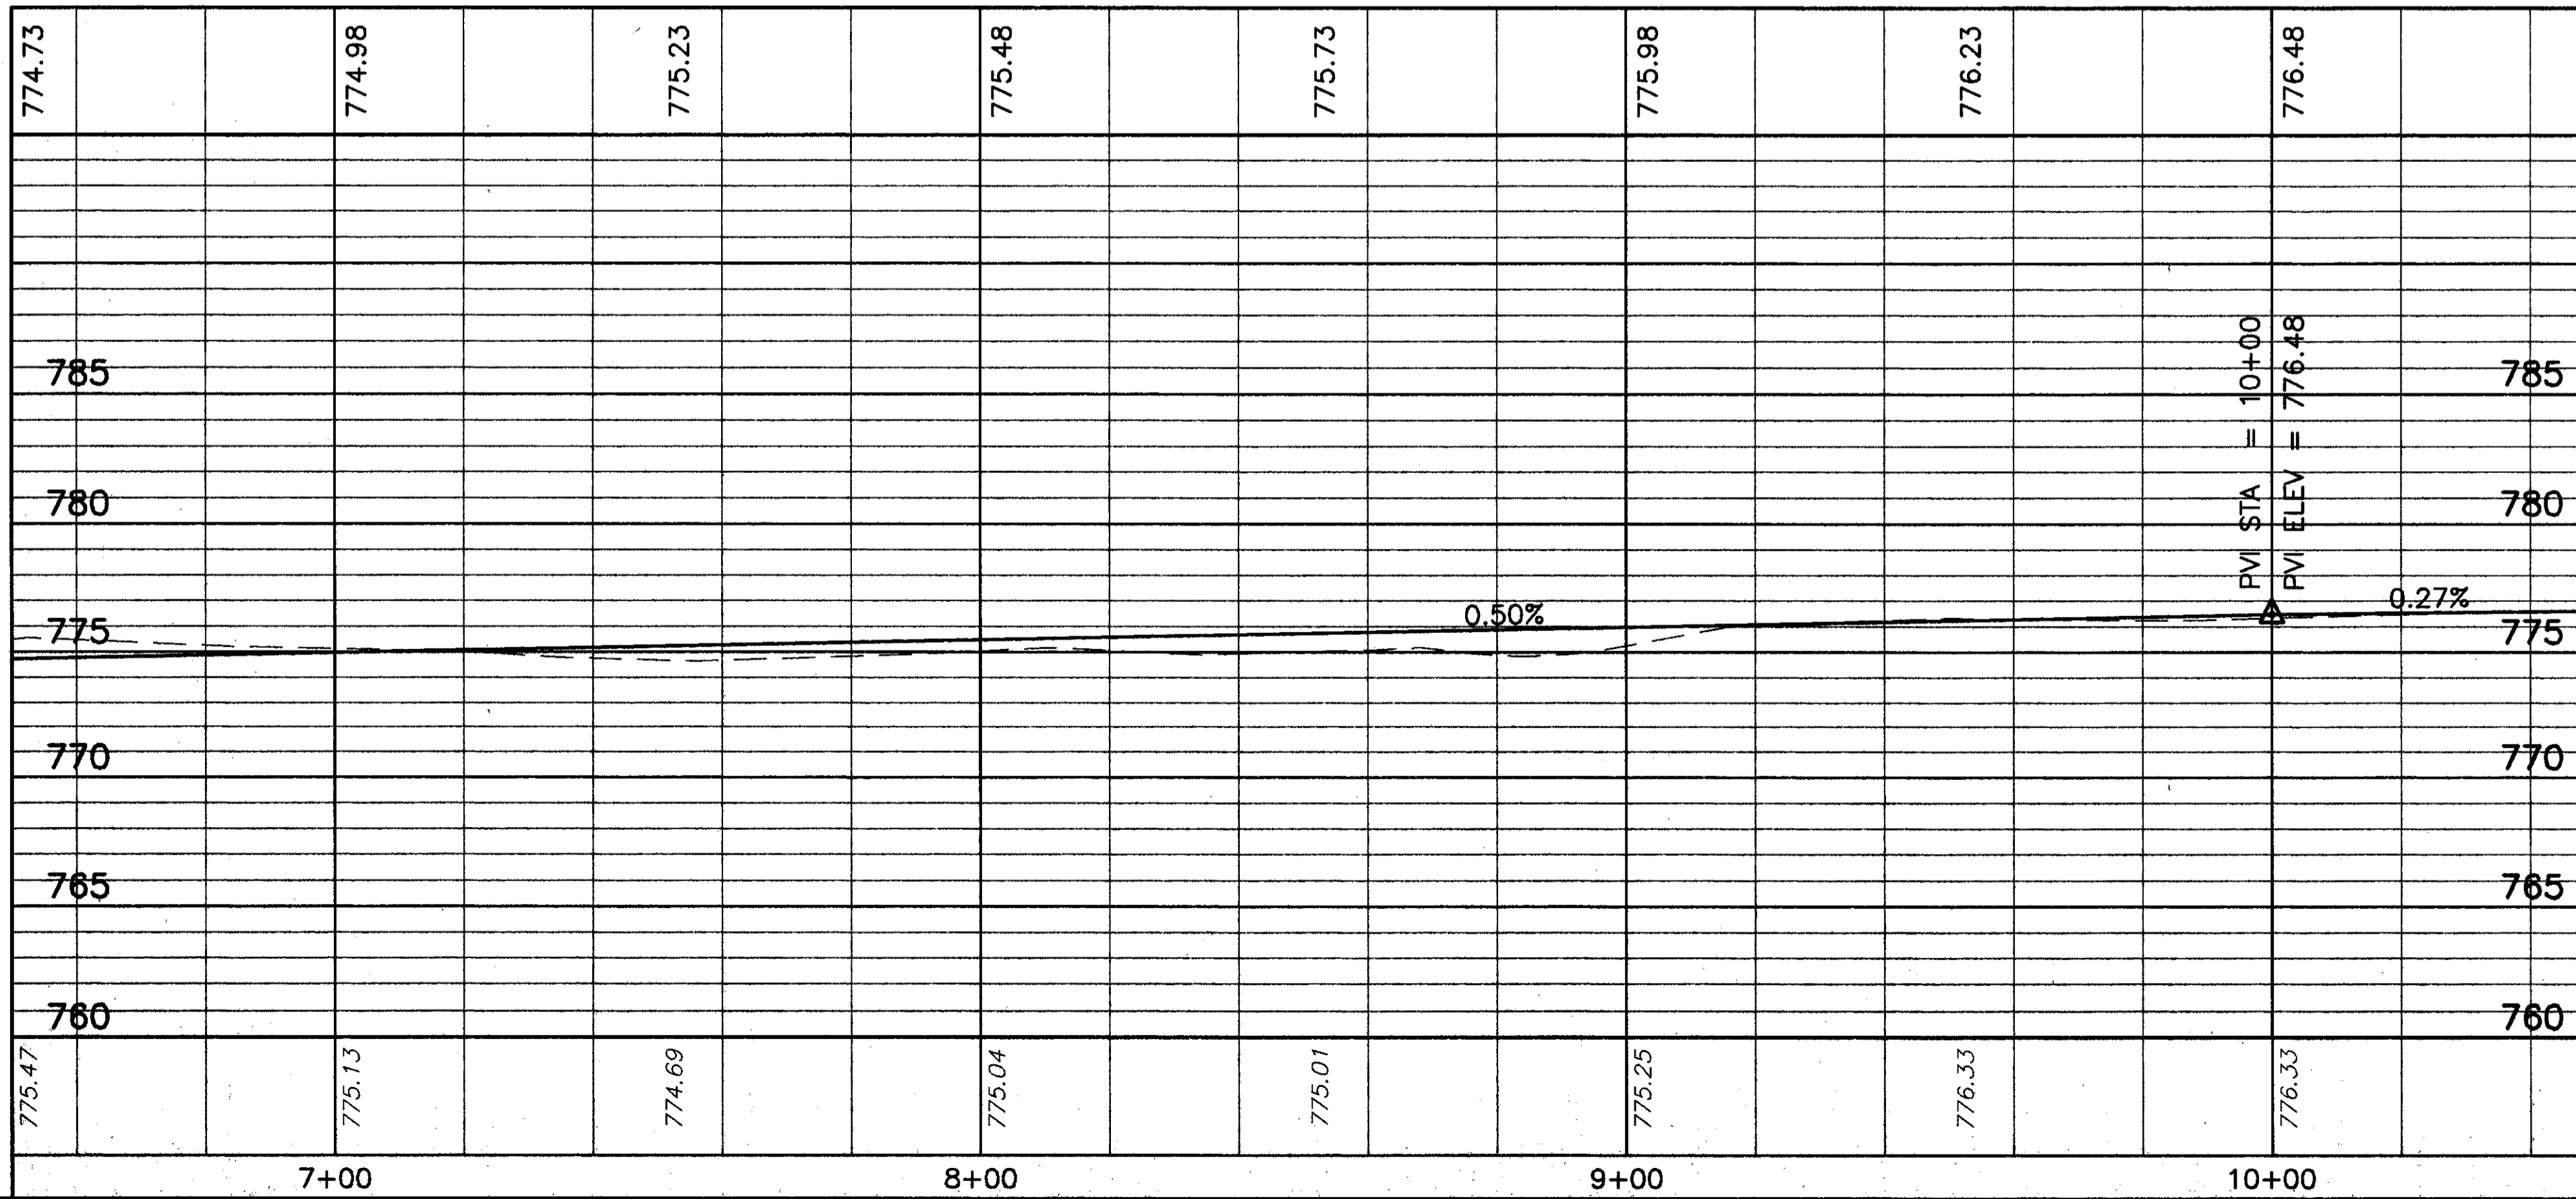

Q CURVE DATA
 P.I. STA. = 9+73.36
 $\Delta = 71^\circ 46' 31''$
 Dc = 300.00'
 R = 217.07'
 T = 375.81'
 L = 70.29'
 e_{max} = 0.020
 PC STA. = 7+56.29
 PT STA. = 11+32.11

BENCH MARK #8
 TOP RR SPIKE 1'UP EAST
 SIDE 9"MAPLE TREE
 STA.111+32±, 84'±LT.
 ELEV.750.99

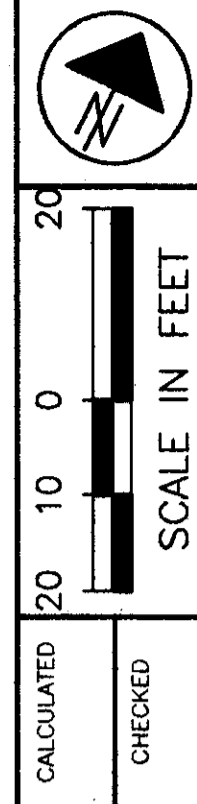

OSBORNE DRIVE RELOCATION
 PLAN AND PROFILE STA. 6+50 TO STA. 10+50

LAK-IR90/SR615-9.26/1.51