


COPYRIGHT - DATE: 10-23-01 CT CONSULTANTS, INC. H:\CT\97125\SDSK\XSEC-OSBORNE.DWG PLOT VIEW = PLOT01

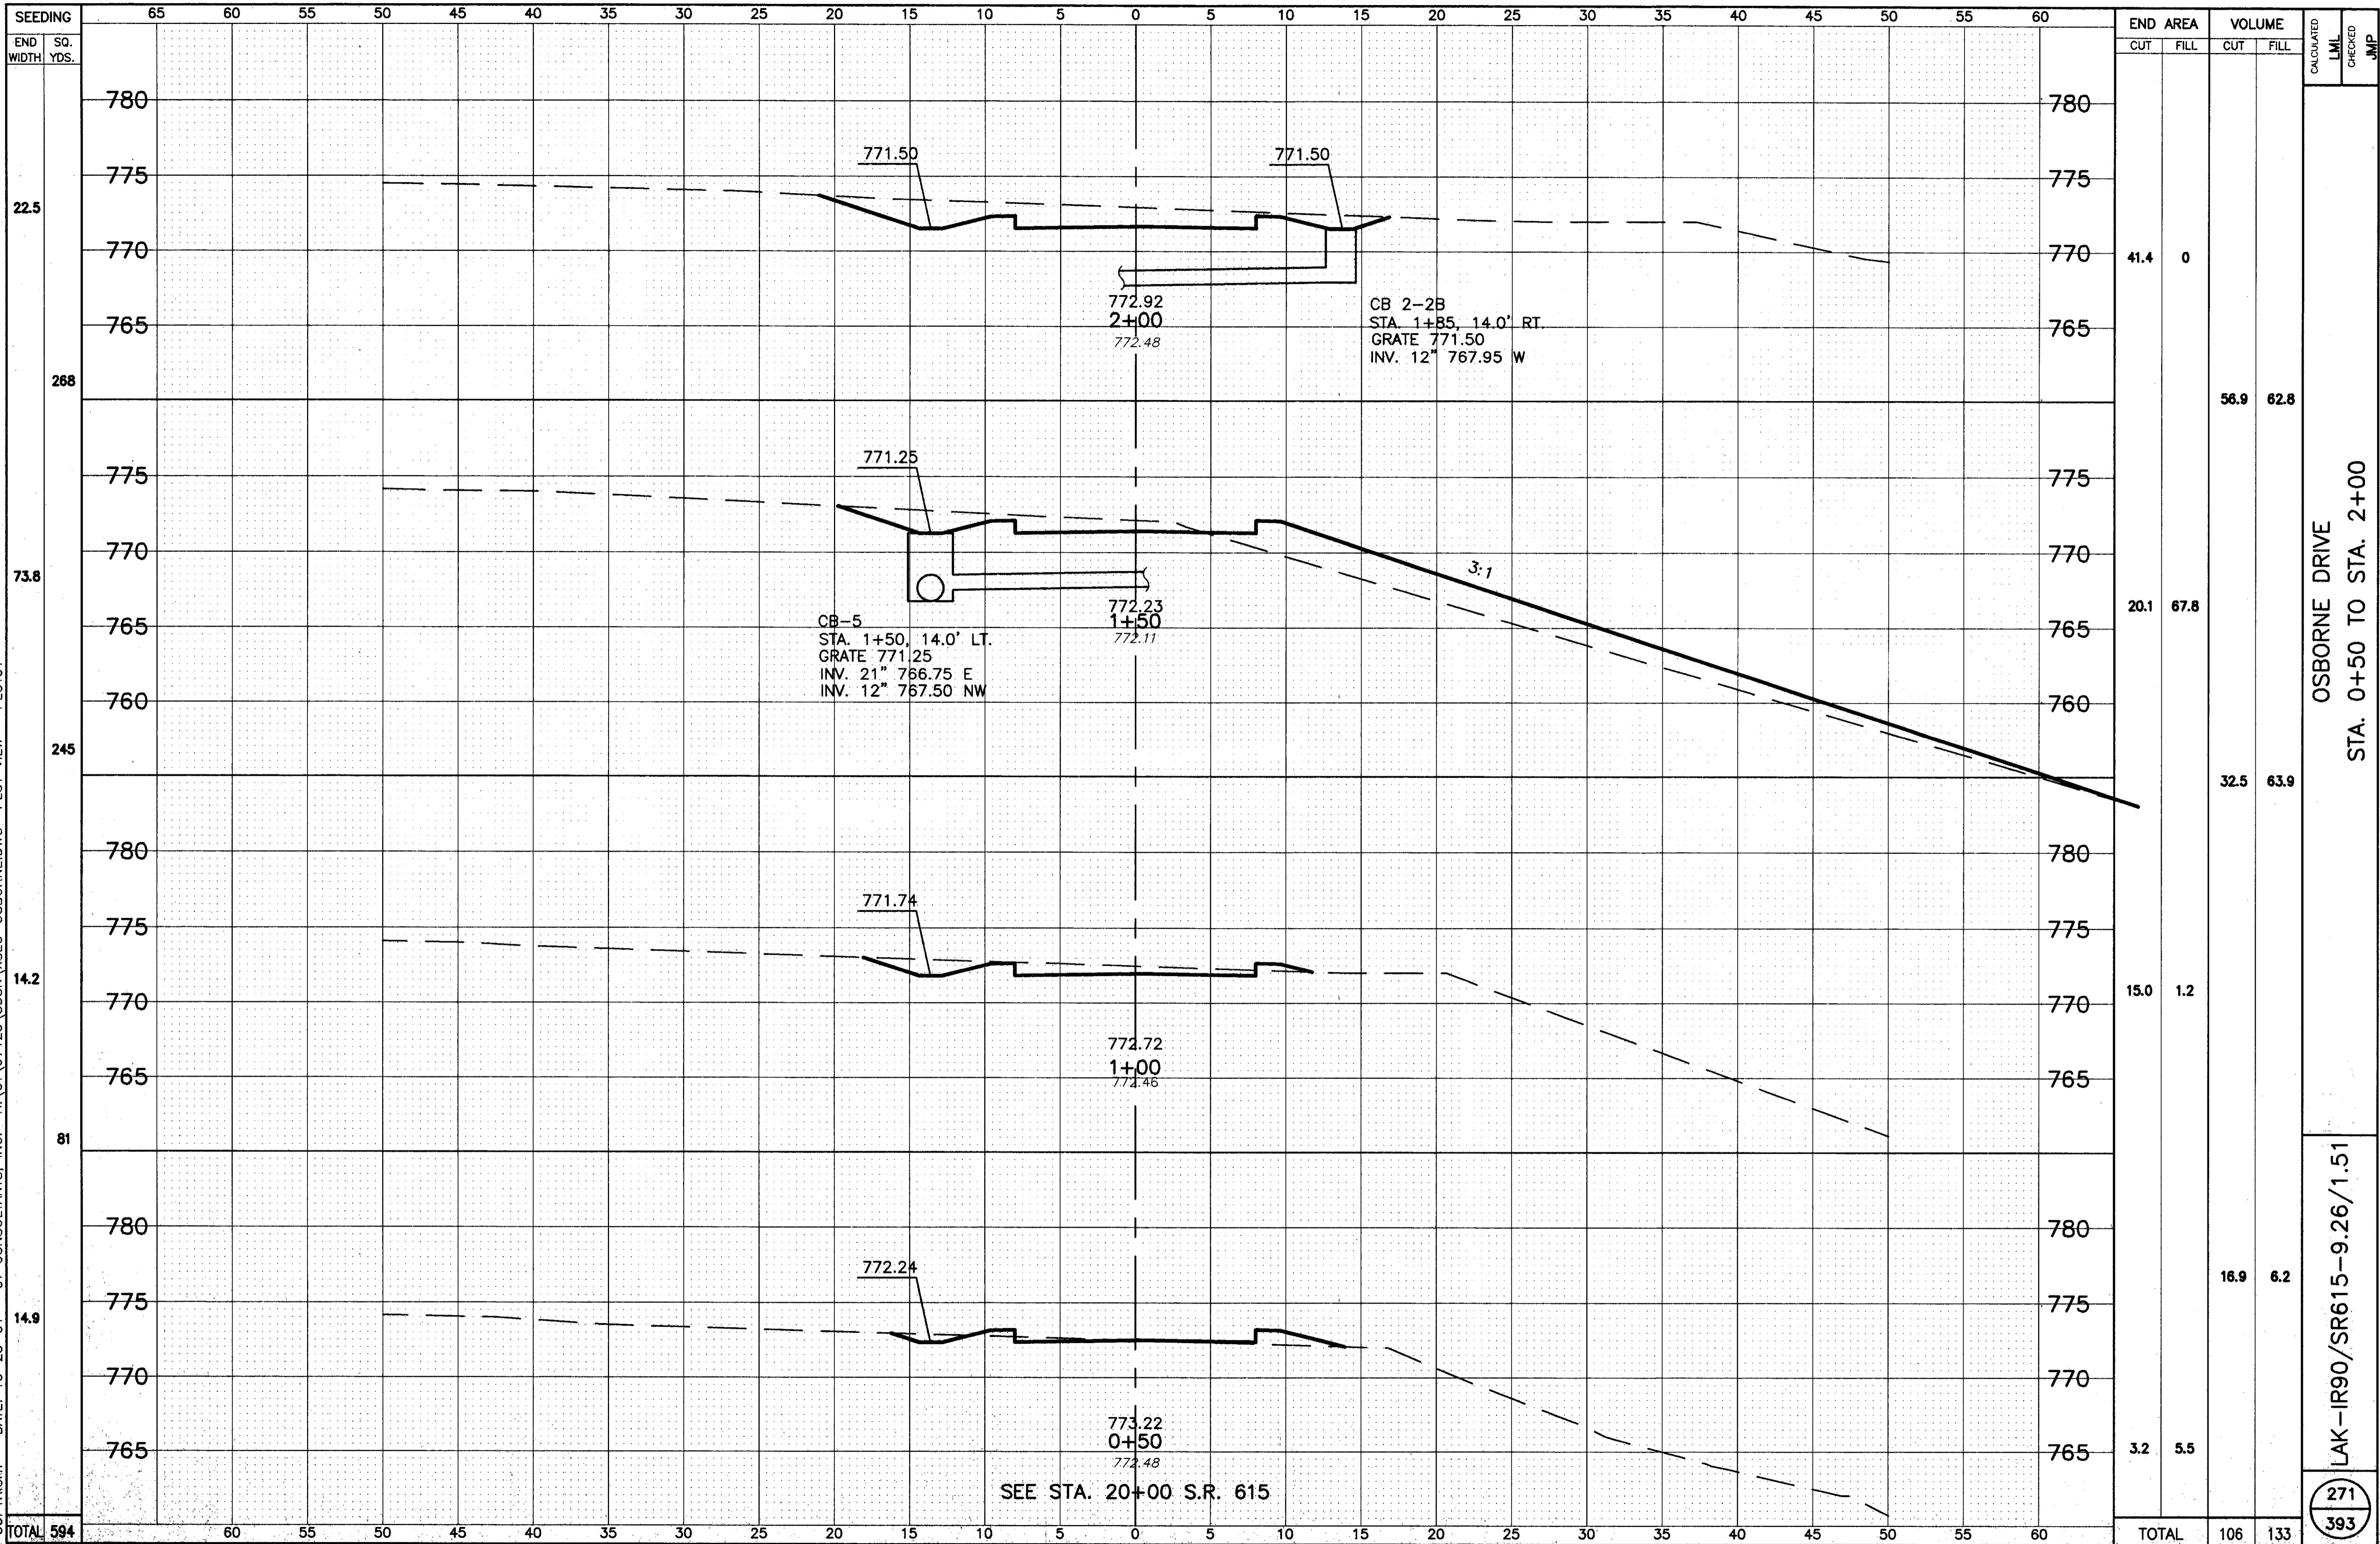

OSBORNE DRIVE
STA. 0+50 TO STA. 2+00

LAK-IR90/SR615-9.26/1.51

271
393

SEE STA. 20+00 S.R. 615