


COPYRIGHT - DATE: 10-23-01 CT CONSULTANTS, INC. H:\CT\97125\SDSK\XSEC\OSBORNE.DWG PLOT VIEW = PLOT03

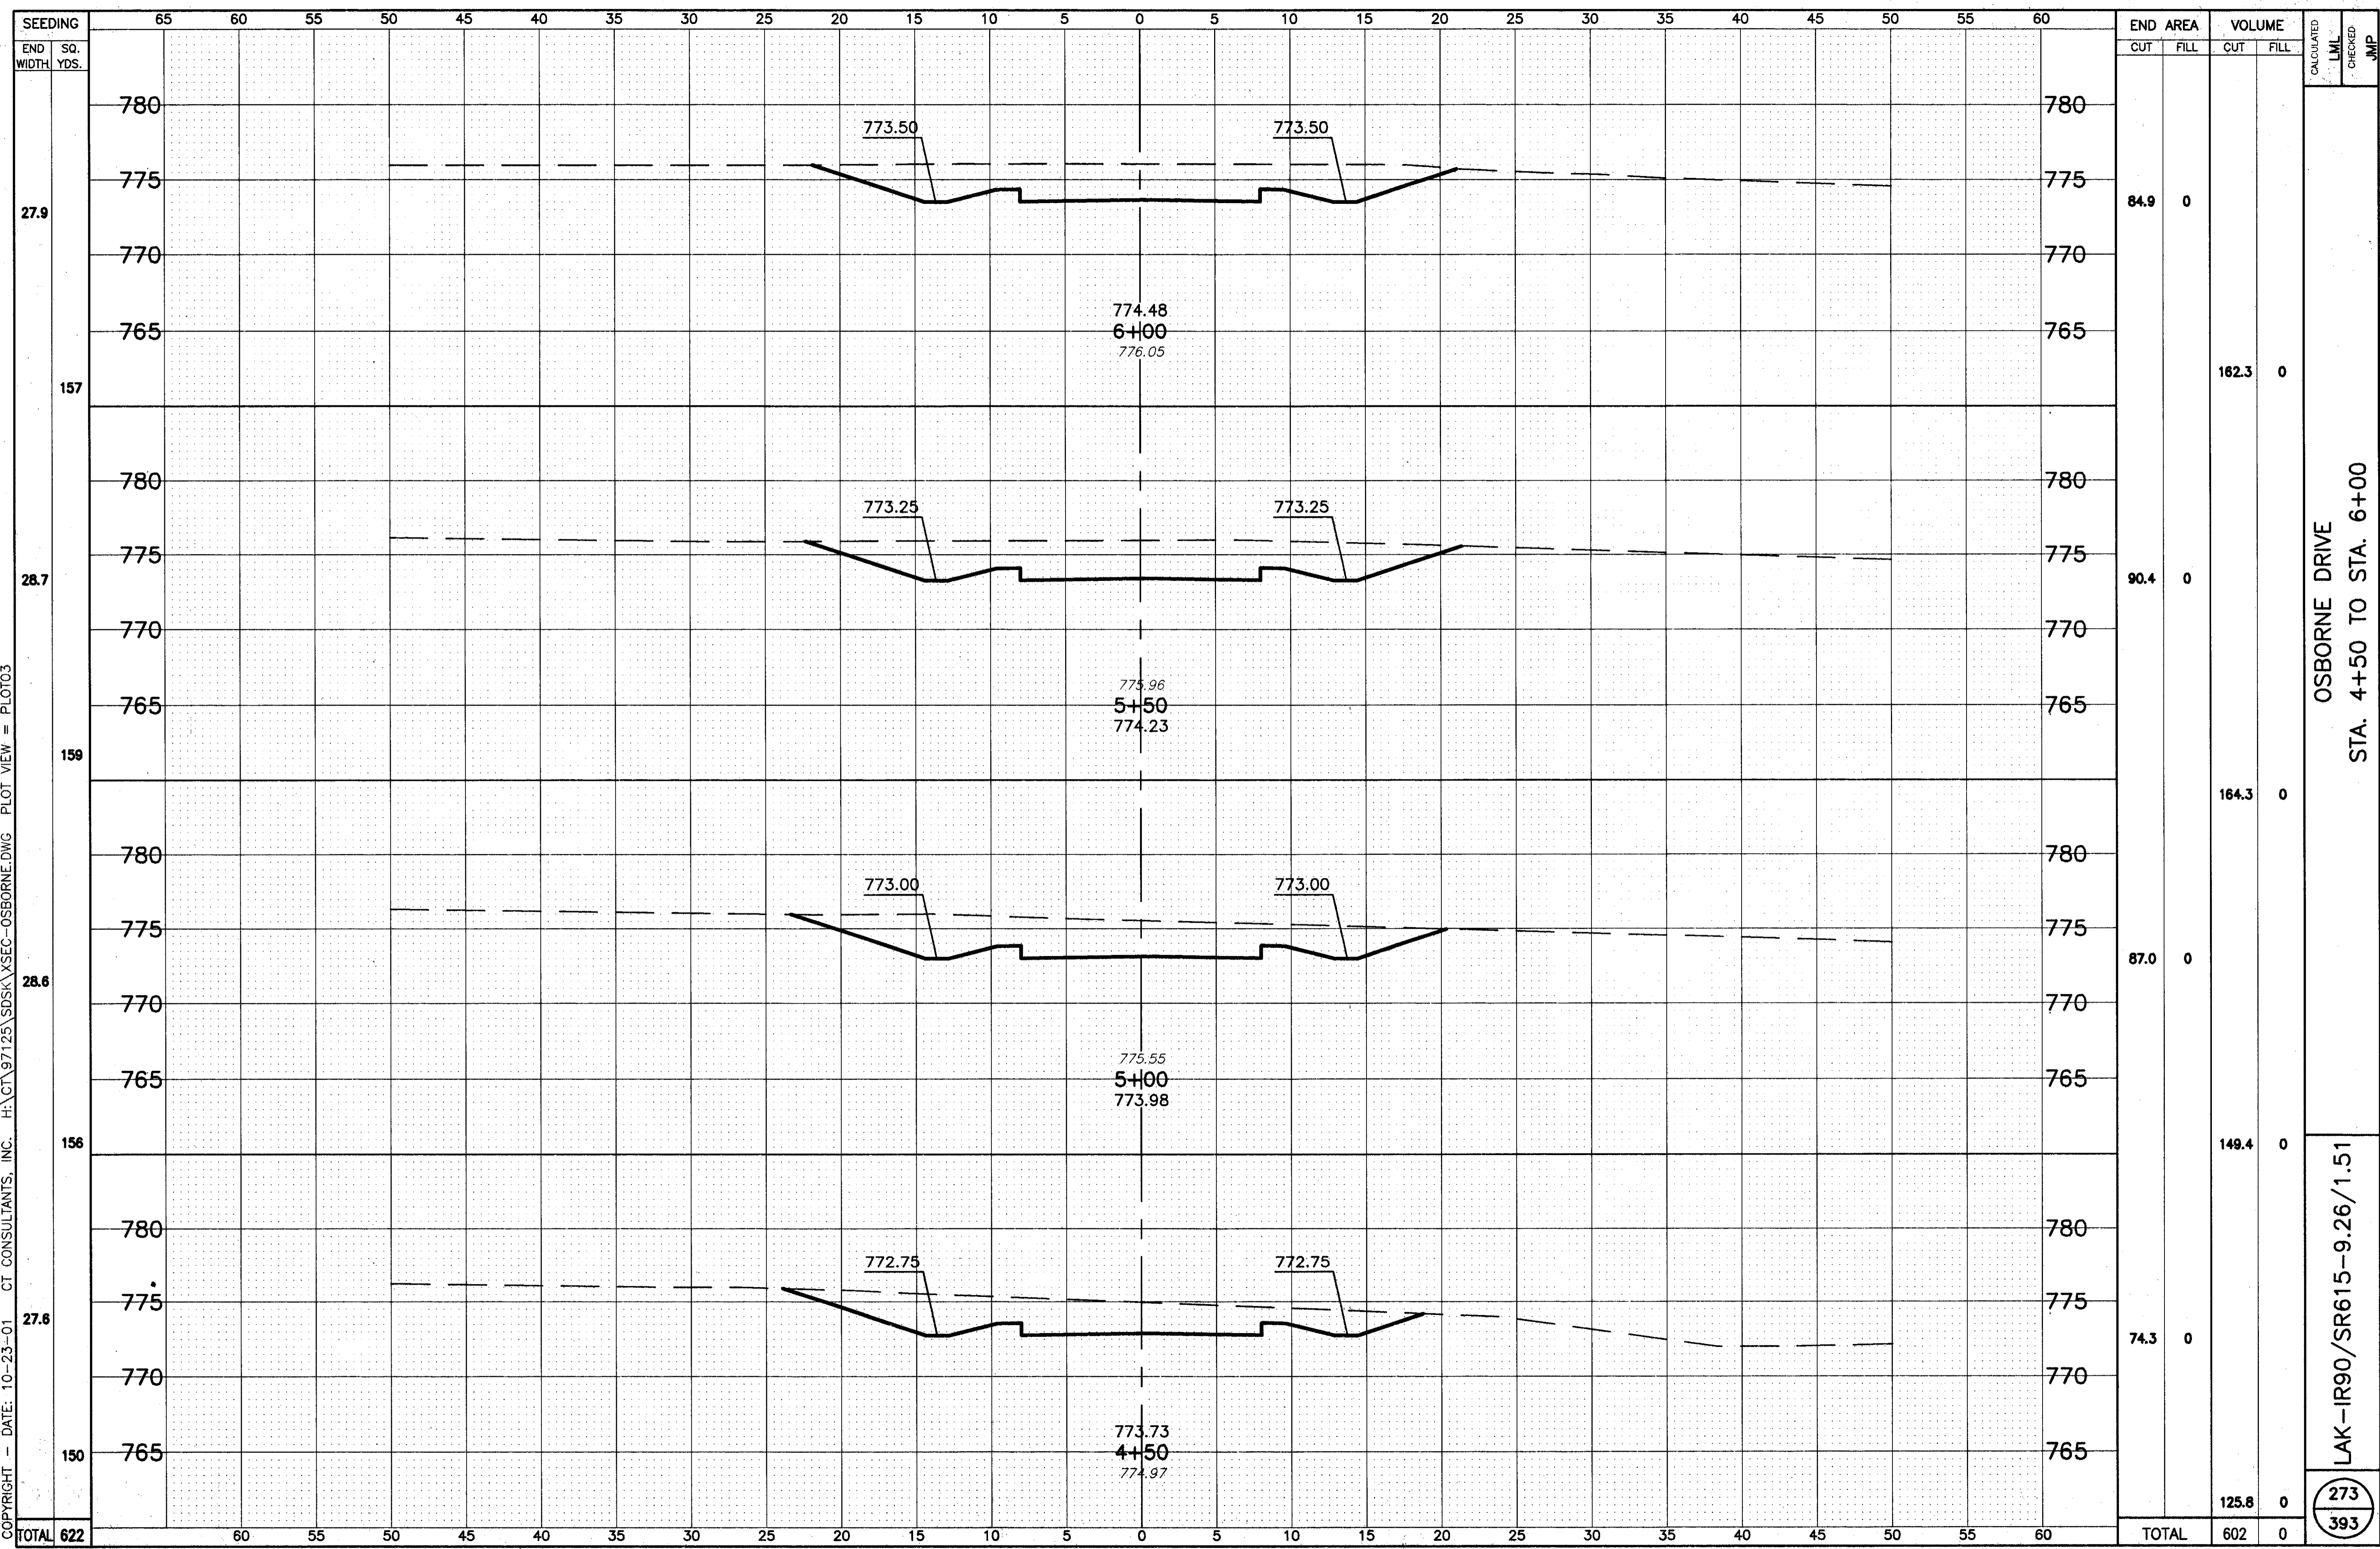

OSBORNE DRIVE
STA. 4+50 TO STA. 6+00

LAK-IR90/SR615-9.26/1.51

273
393