


COPYRIGHT - DATE: 10-23-01 CT CONSULTANTS, INC. H:\CT\97125\SDSK\XSEC-OSBORNE.DWG PLOT VIEW = PLOT06

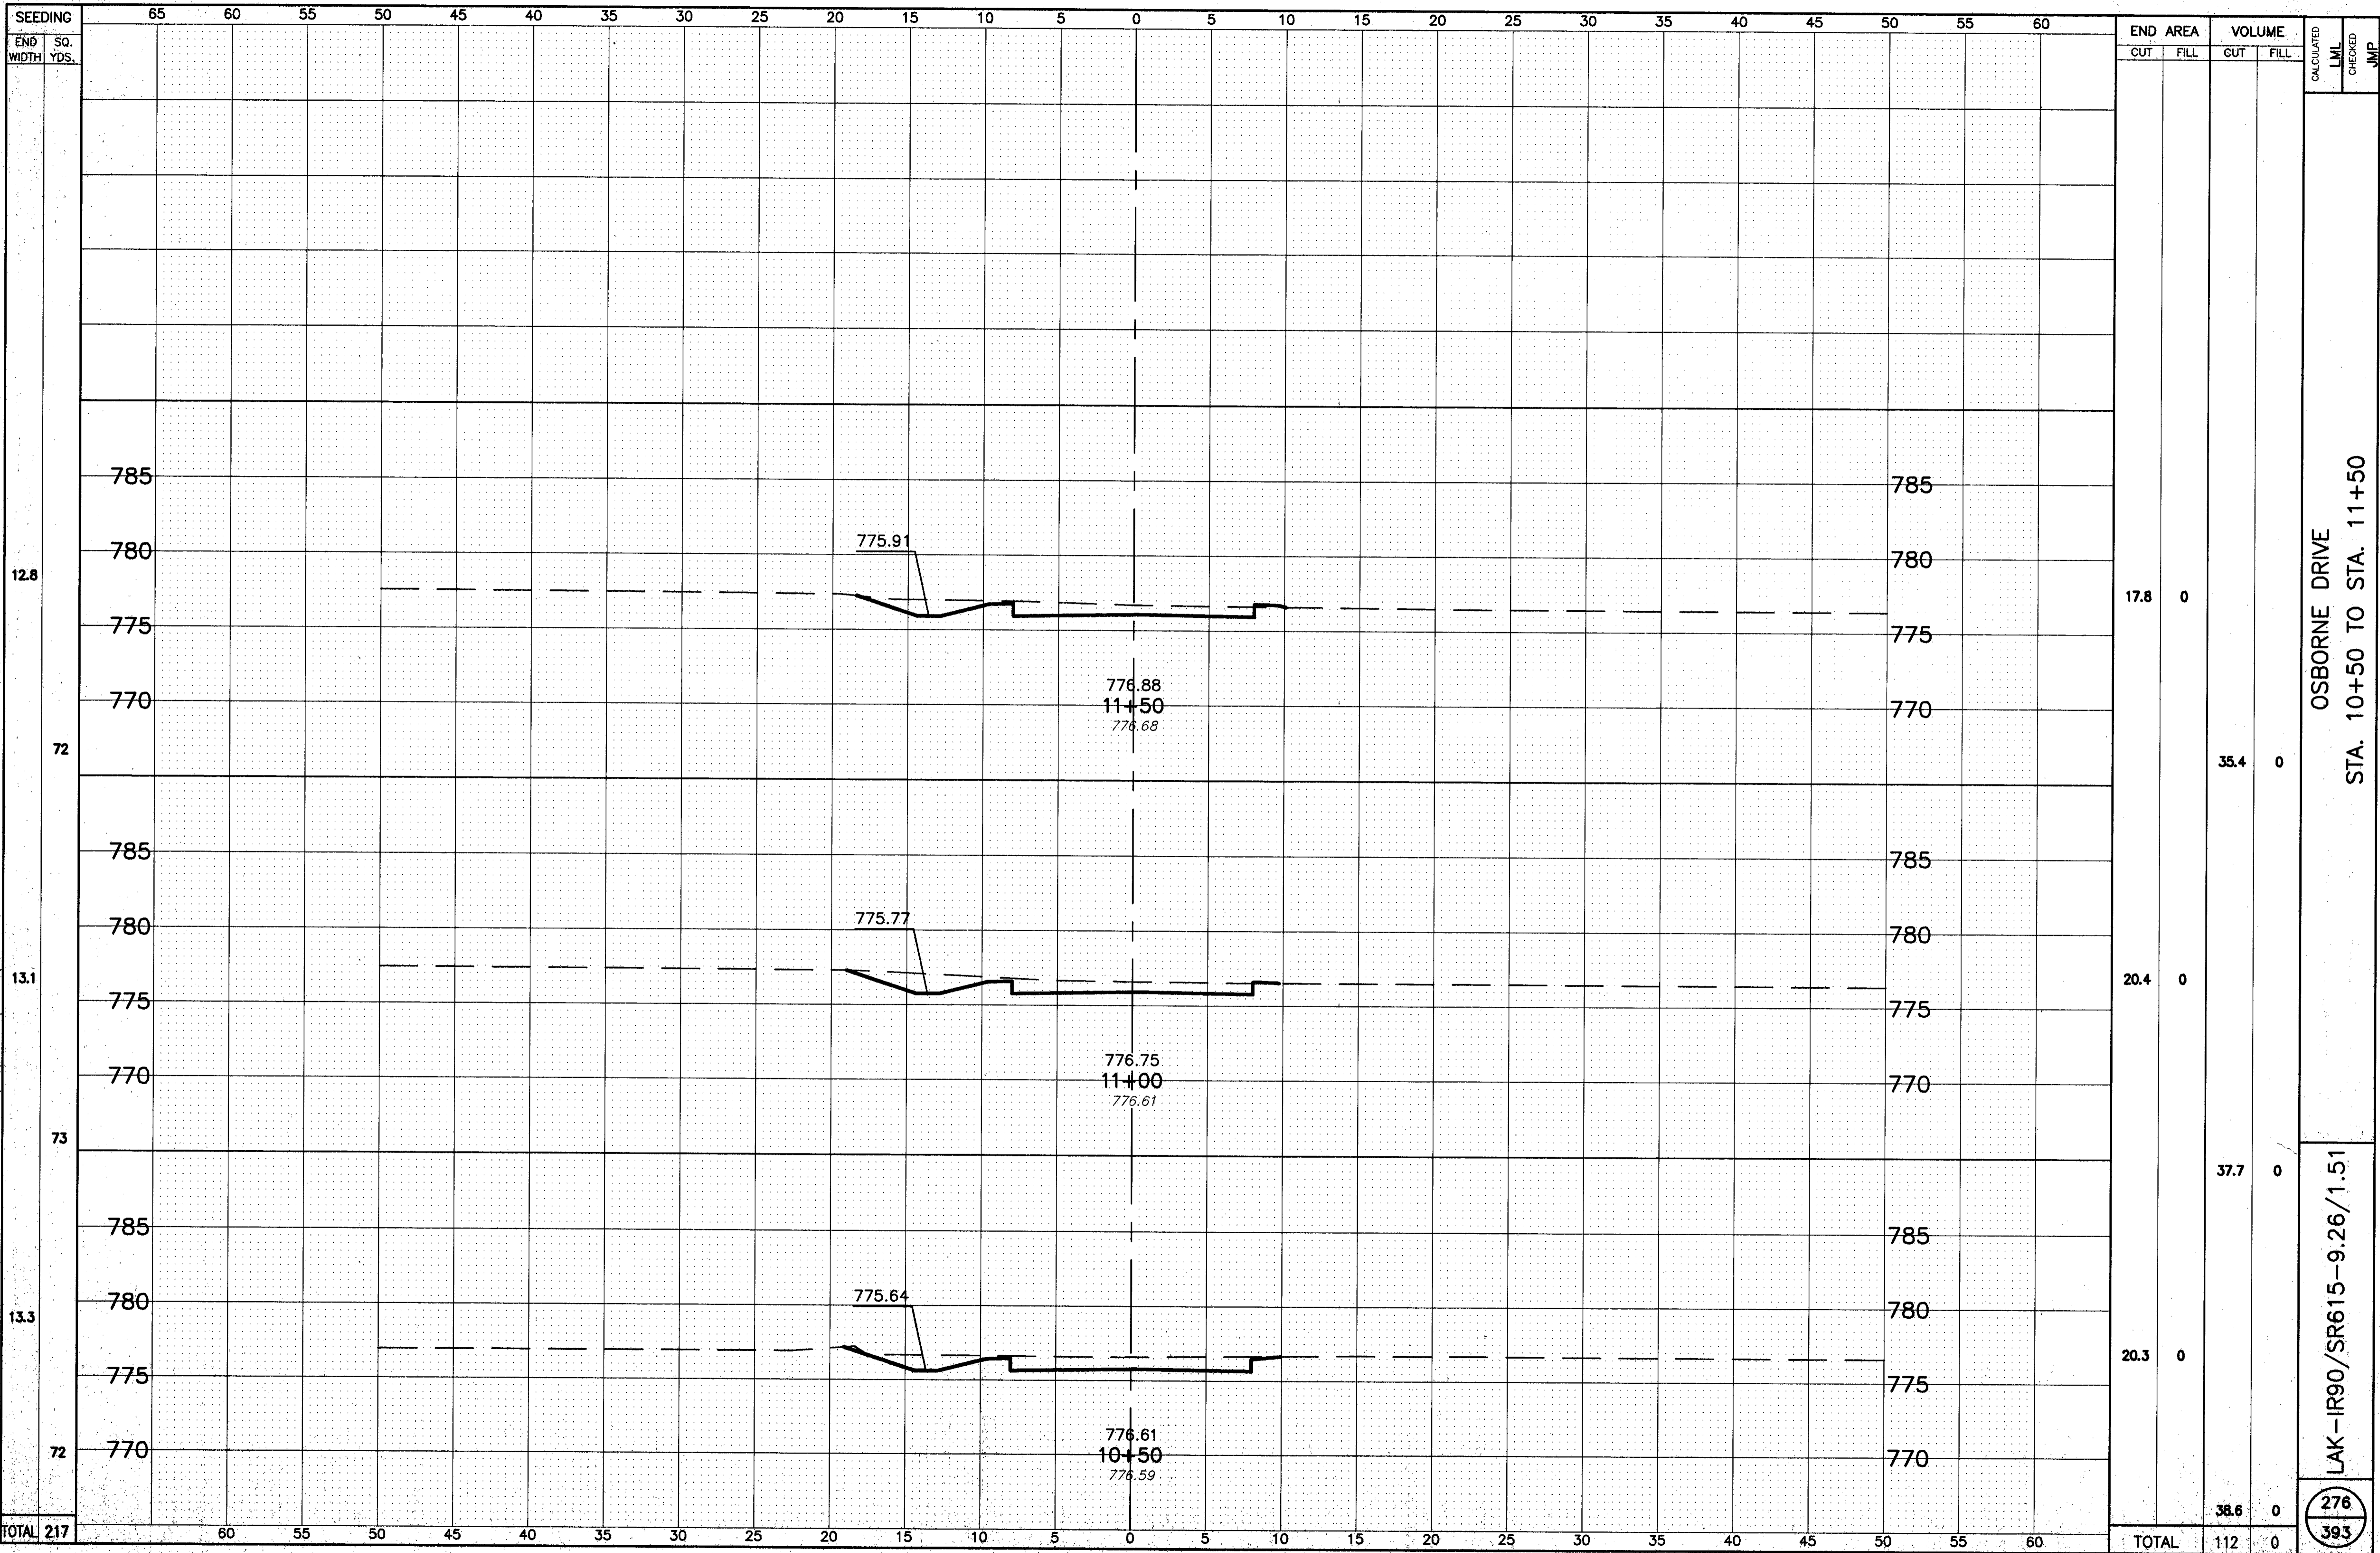

OSBORNE DRIVE
STA. 10+50 TO STA. 11+50

LAK-IR90/SR615-9.26/1.51

276
393