



SEE SHEET 39/41 FOR APPROACH SLAB DETAILS

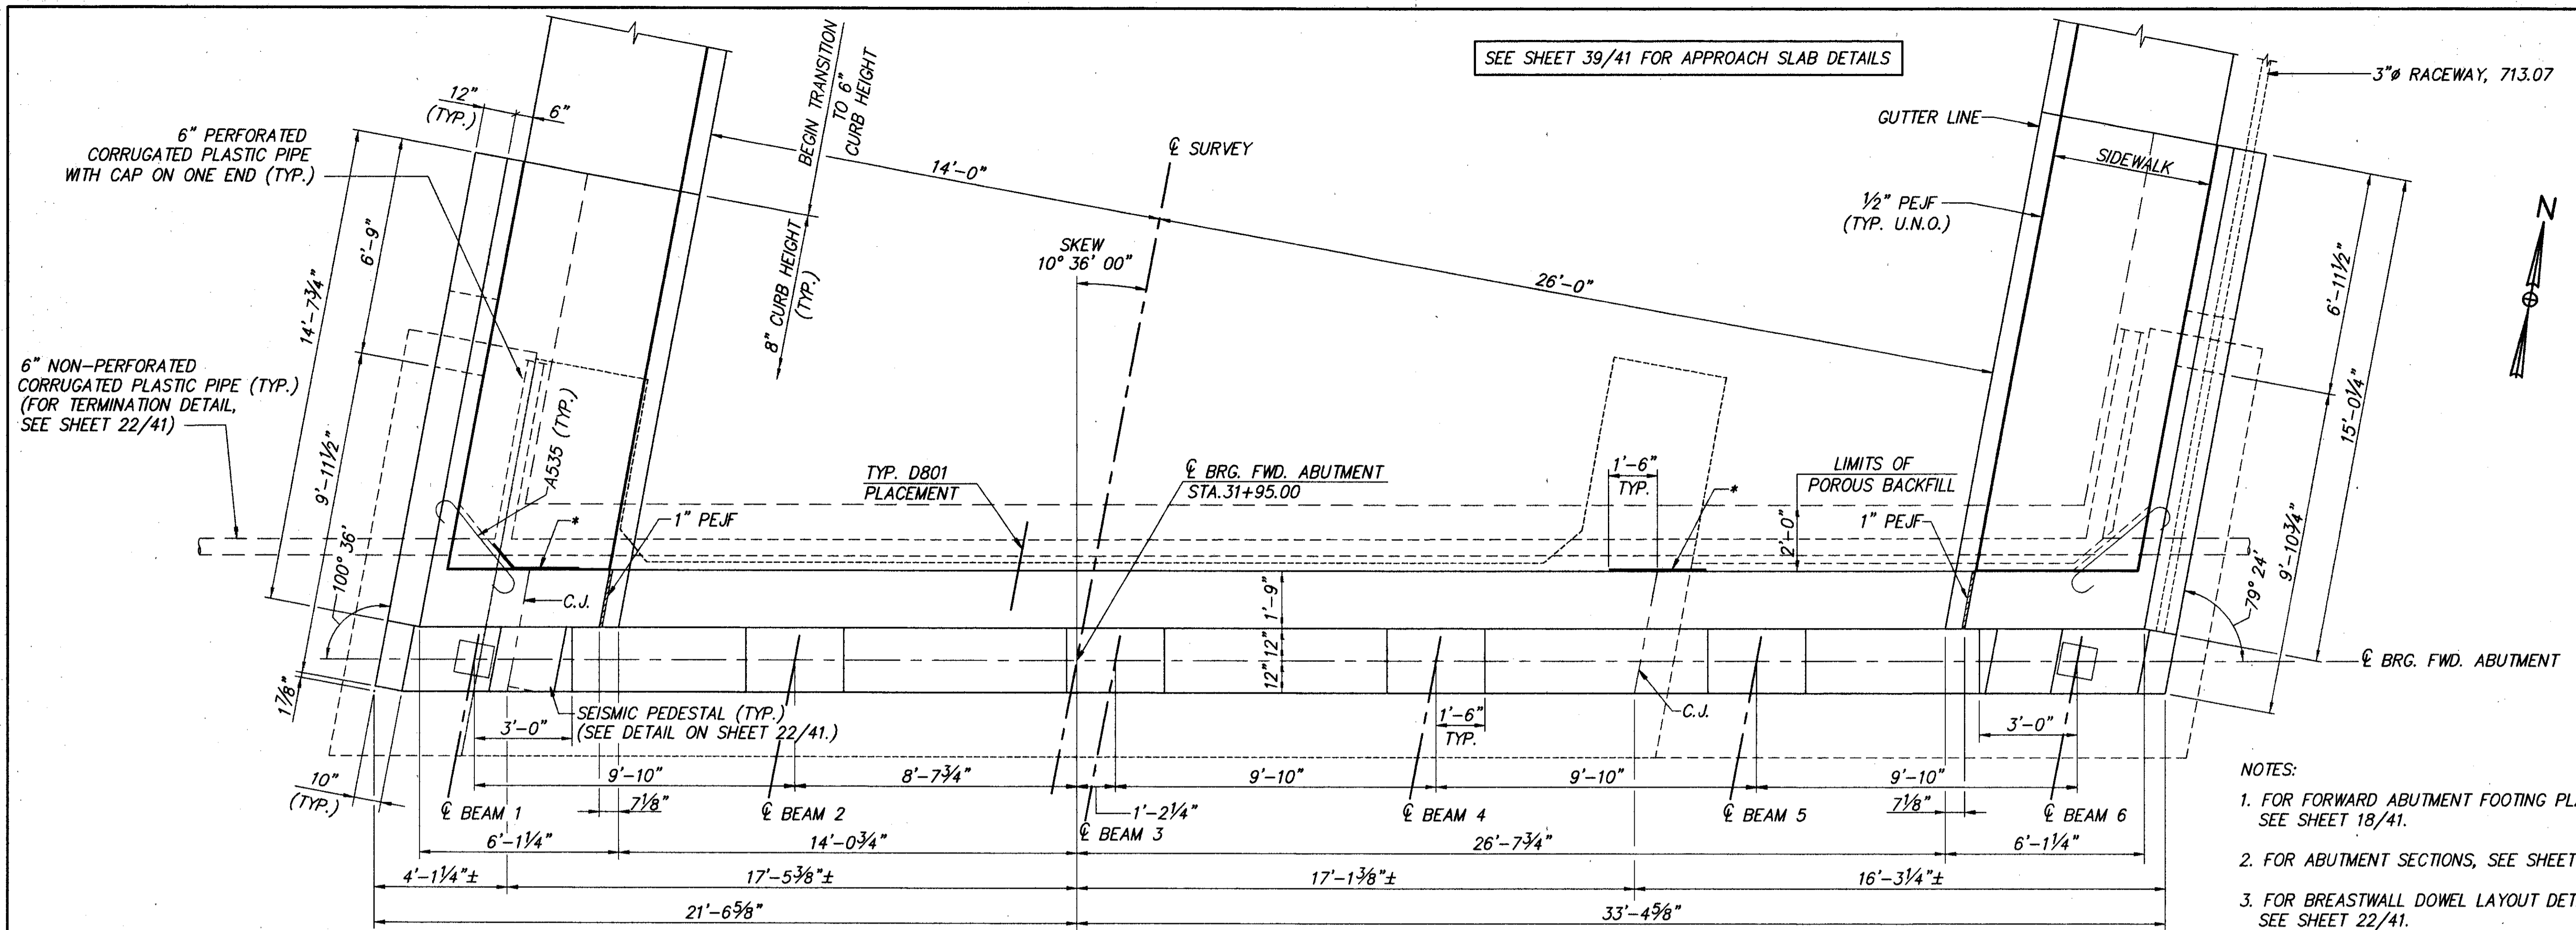

**FORWARD ABUTMENT PLAN**

- NOTES:
1. FOR FORWARD ABUTMENT FOOTING PLAN, SEE SHEET 18/41.
  2. FOR ABUTMENT SECTIONS, SEE SHEET 21/41.
  3. FOR BREASTWALL DOWEL LAYOUT DETAIL, SEE SHEET 22/41.
  4. NOTATION: TYP.-TYPICAL; STA.-STATION; C.J.-CONSTRUCTION JOINT; CIPCRP-CAST-IN-PLACE REINFORCED CONCRETE PILES; BRG.-BEARING; E.F.-EACH FACE; N.F.-NEAR FACE; F.F.-FAR FACE; PEJF-PREFORMED EXPANSION JOINT FILLER; FWD.-FORWARD; U.N.O.- UNLESS NOTED OTHERWISE.

\* TYPE B WATERPROOFING, FULL HEIGHT OF EXISTING BREASTWALL  
 \*\* BARS SHALL BE EQUALLY SPACED BETWEEN PILES AT 1'-6" MAXIMUM

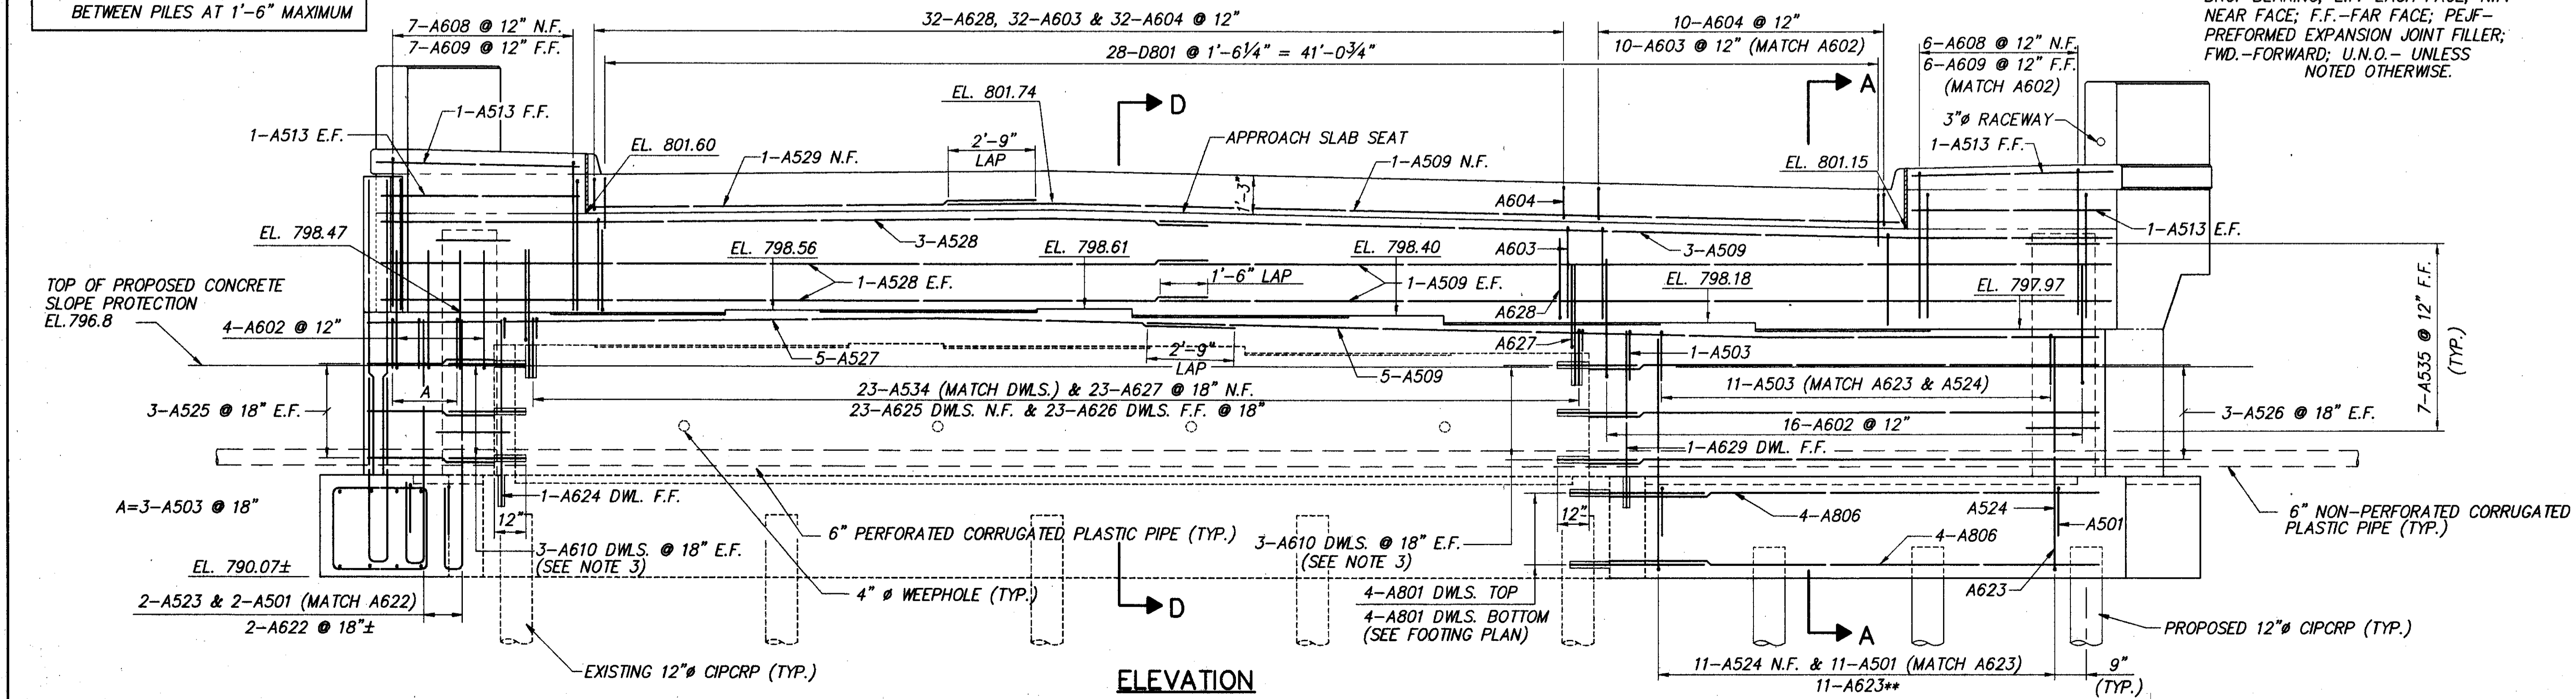

**ELEVATION**

DATE	10/26/01
REVIEWED	J.E.A.
DESIGNED	J.P.R.
DRAWN	I.A.S.
CHECKED	J.P.R.
STRUCTURE FILE NUMBER	4304055

H:\CT\97125\CAD\9712521.DWG PLOT SCALE 1:32