



35 30 25 20 15 10 5 5 10 15 20 25 30

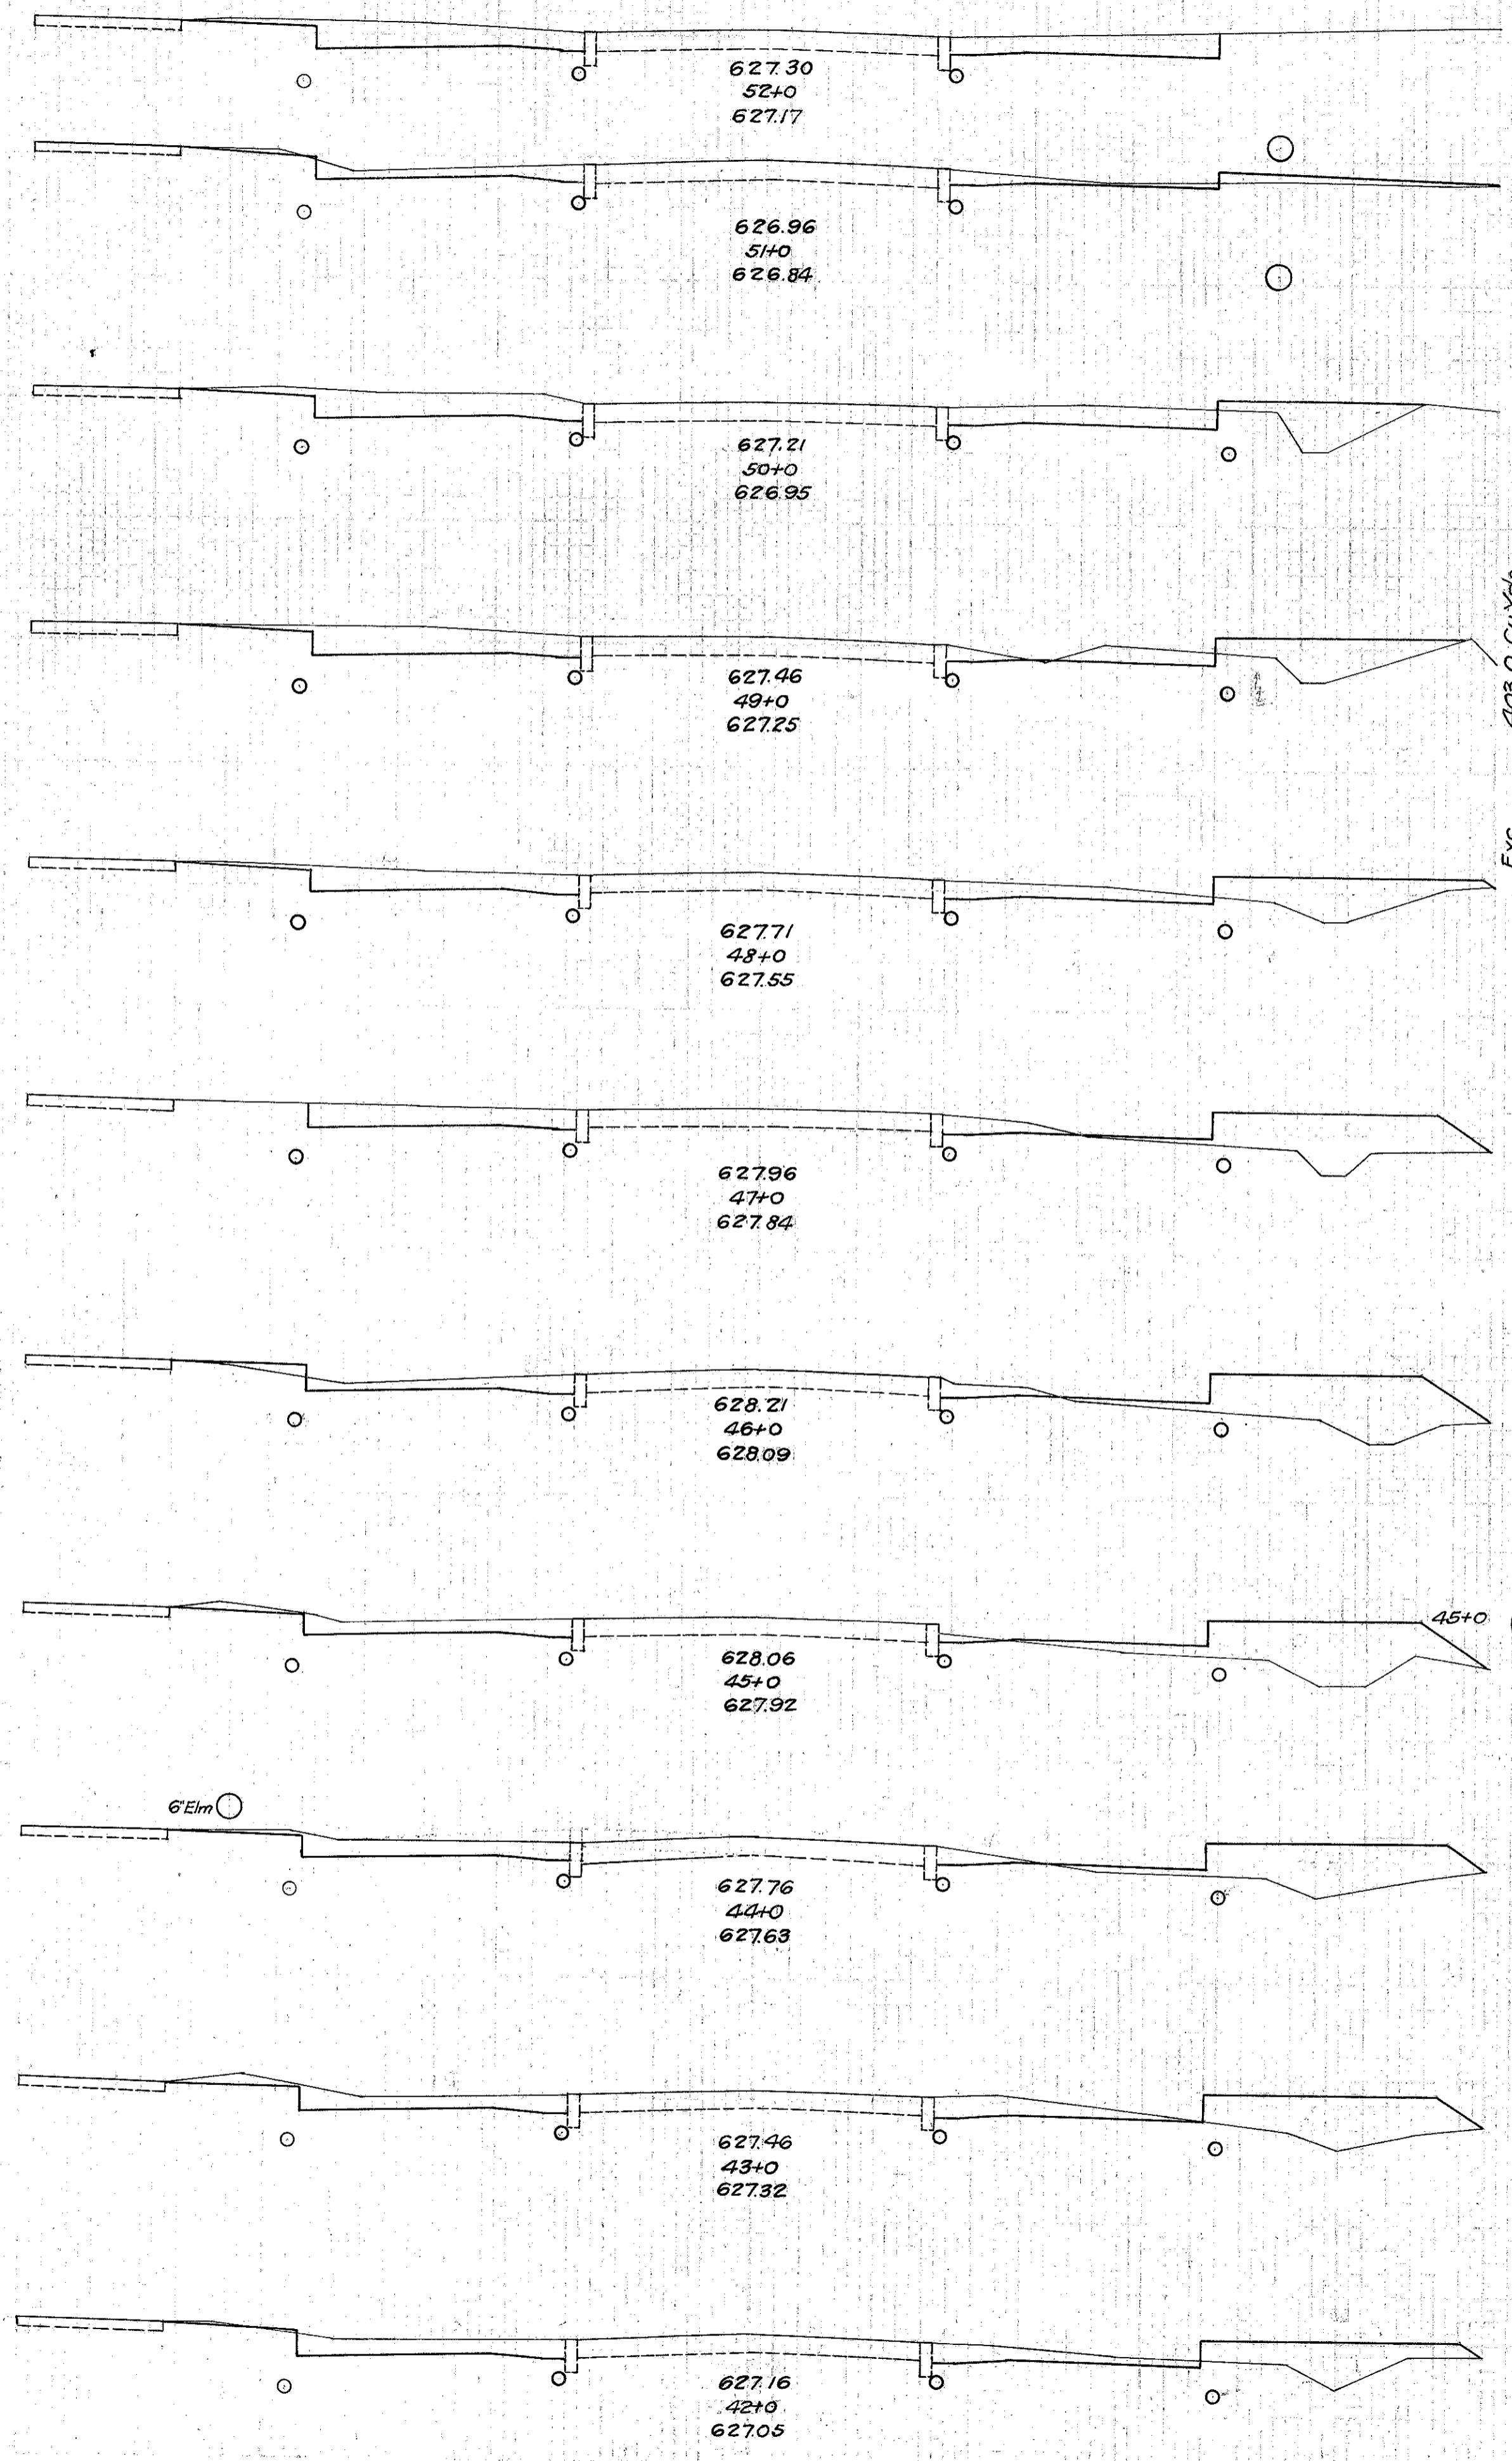

End Area	Cu. Yds.	
	Cut	Fill
22.9	0.0	
8.3	2.9	57.8 2.8
		53.9 21.3
20.8	8.6	
		67.0 34.6
15.4	10.1	
		57.4 42.4
15.6	12.8	
		51.7 56.7
12.3	17.8	
		35.6 76.5
6.9	28.5	
		26.8 85.0
7.6	22.4	
		31.3 75.4
9.3	18.3	
		42.8 66.9
13.8	17.8	
		49.1 54.1
12.7	11.4	
		58.3 28.9
18.8	4.2	

Exc. Emb. Waste
403.0 Cu. Yds.
328.5
370.9
24.1

30 25 20 15 10 5 5 10 15 20 25

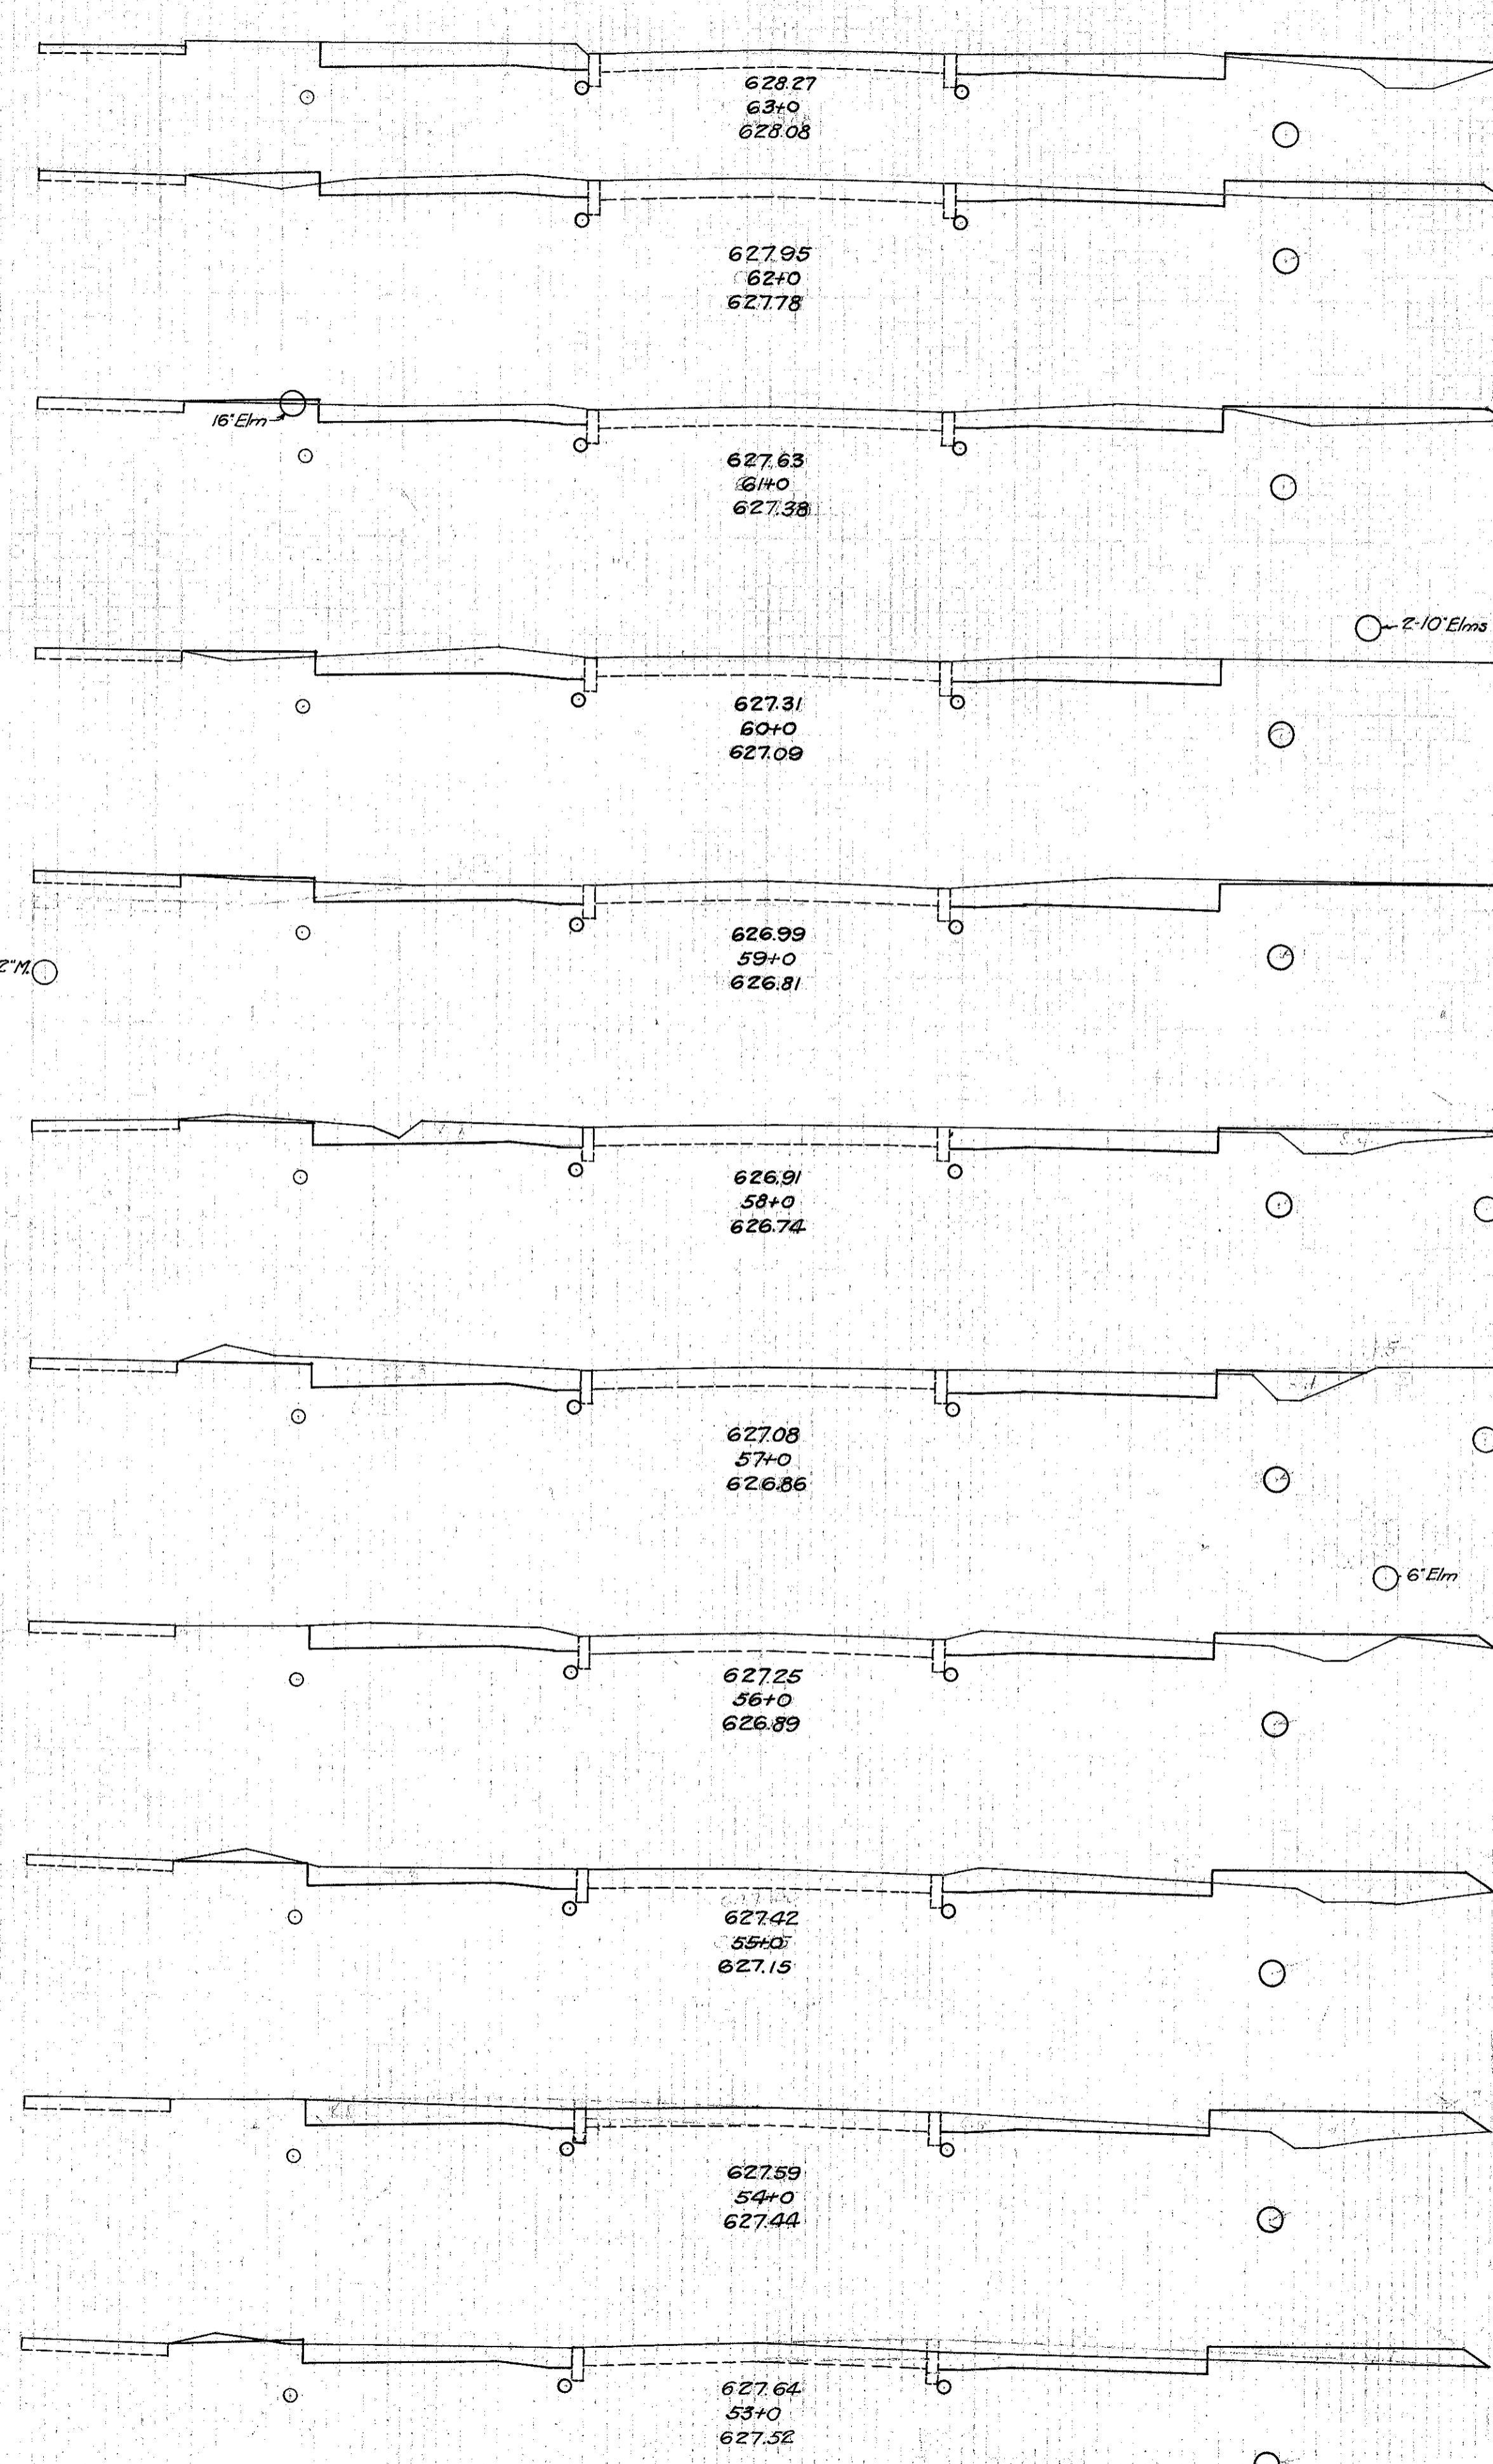

End Area	Cu. Yds.	
	Cut	Fill
20.6	6.5	
13.9	9.4	63.9 29.4
		58.0 28.6
17.4	6.6	
		68.5 15.6
19.6	1.8	
		74.6 3.9
20.7	0.3	
		72.0 9.6
18.2	4.9	
		38.0 15.7
22.8	3.6	
		76.7 21.5
18.6	8.0	
		67.8 33.9
18.0	10.3	
		61.5 40.6
15.2	11.6	
		57.2 35.2
15.7	7.4	
		36.3 6.9
		71.5 13.7
		35.2 6.8
22.9	0.0	

Exc. Emb. Waste
610.6 Cu. Yds.
212.5
244.4
566.2

FED. AID PROJECT STATE DIST. NO. FISCAL YEAR
OHIO 3. H. No. 604 LAKE Sec. Willoughby, P. Willoughby COUNTY 11 24

52+50