

35 30 25 20 15 10 5 5 10 15 20 25 30


End Area
Cut Fill

End Area	Cu.Yds	Cu.Yds
Cut	Fill	Cut
12.1	11.0	
	58.0	35.9
19.2	8.4	
	63.7	28.0
15.2	6.7	
	48.9	55.0
11.2	23.0	
	38.9	88.1
9.8	24.6	
	39.3	65.6
11.4	10.8	
	37.0	52.4
8.6	17.5	
	39.6	52.4
12.8	10.8	
	47.0	31.3
12.6	6.1	
	53.2	14.6
16.2	1.8	
	56.3	25.9
14.2	12.2	
	49.8	32.0
12.7	5.1	


30 25 20 15 10 5 5 10 15 20 25 30

FED.AID PROJECT STATE OHIO DIST.NO YEAR 14 24

S.H. No 604 Sec. Willowick, P. Willoughby LAKE COUNTY

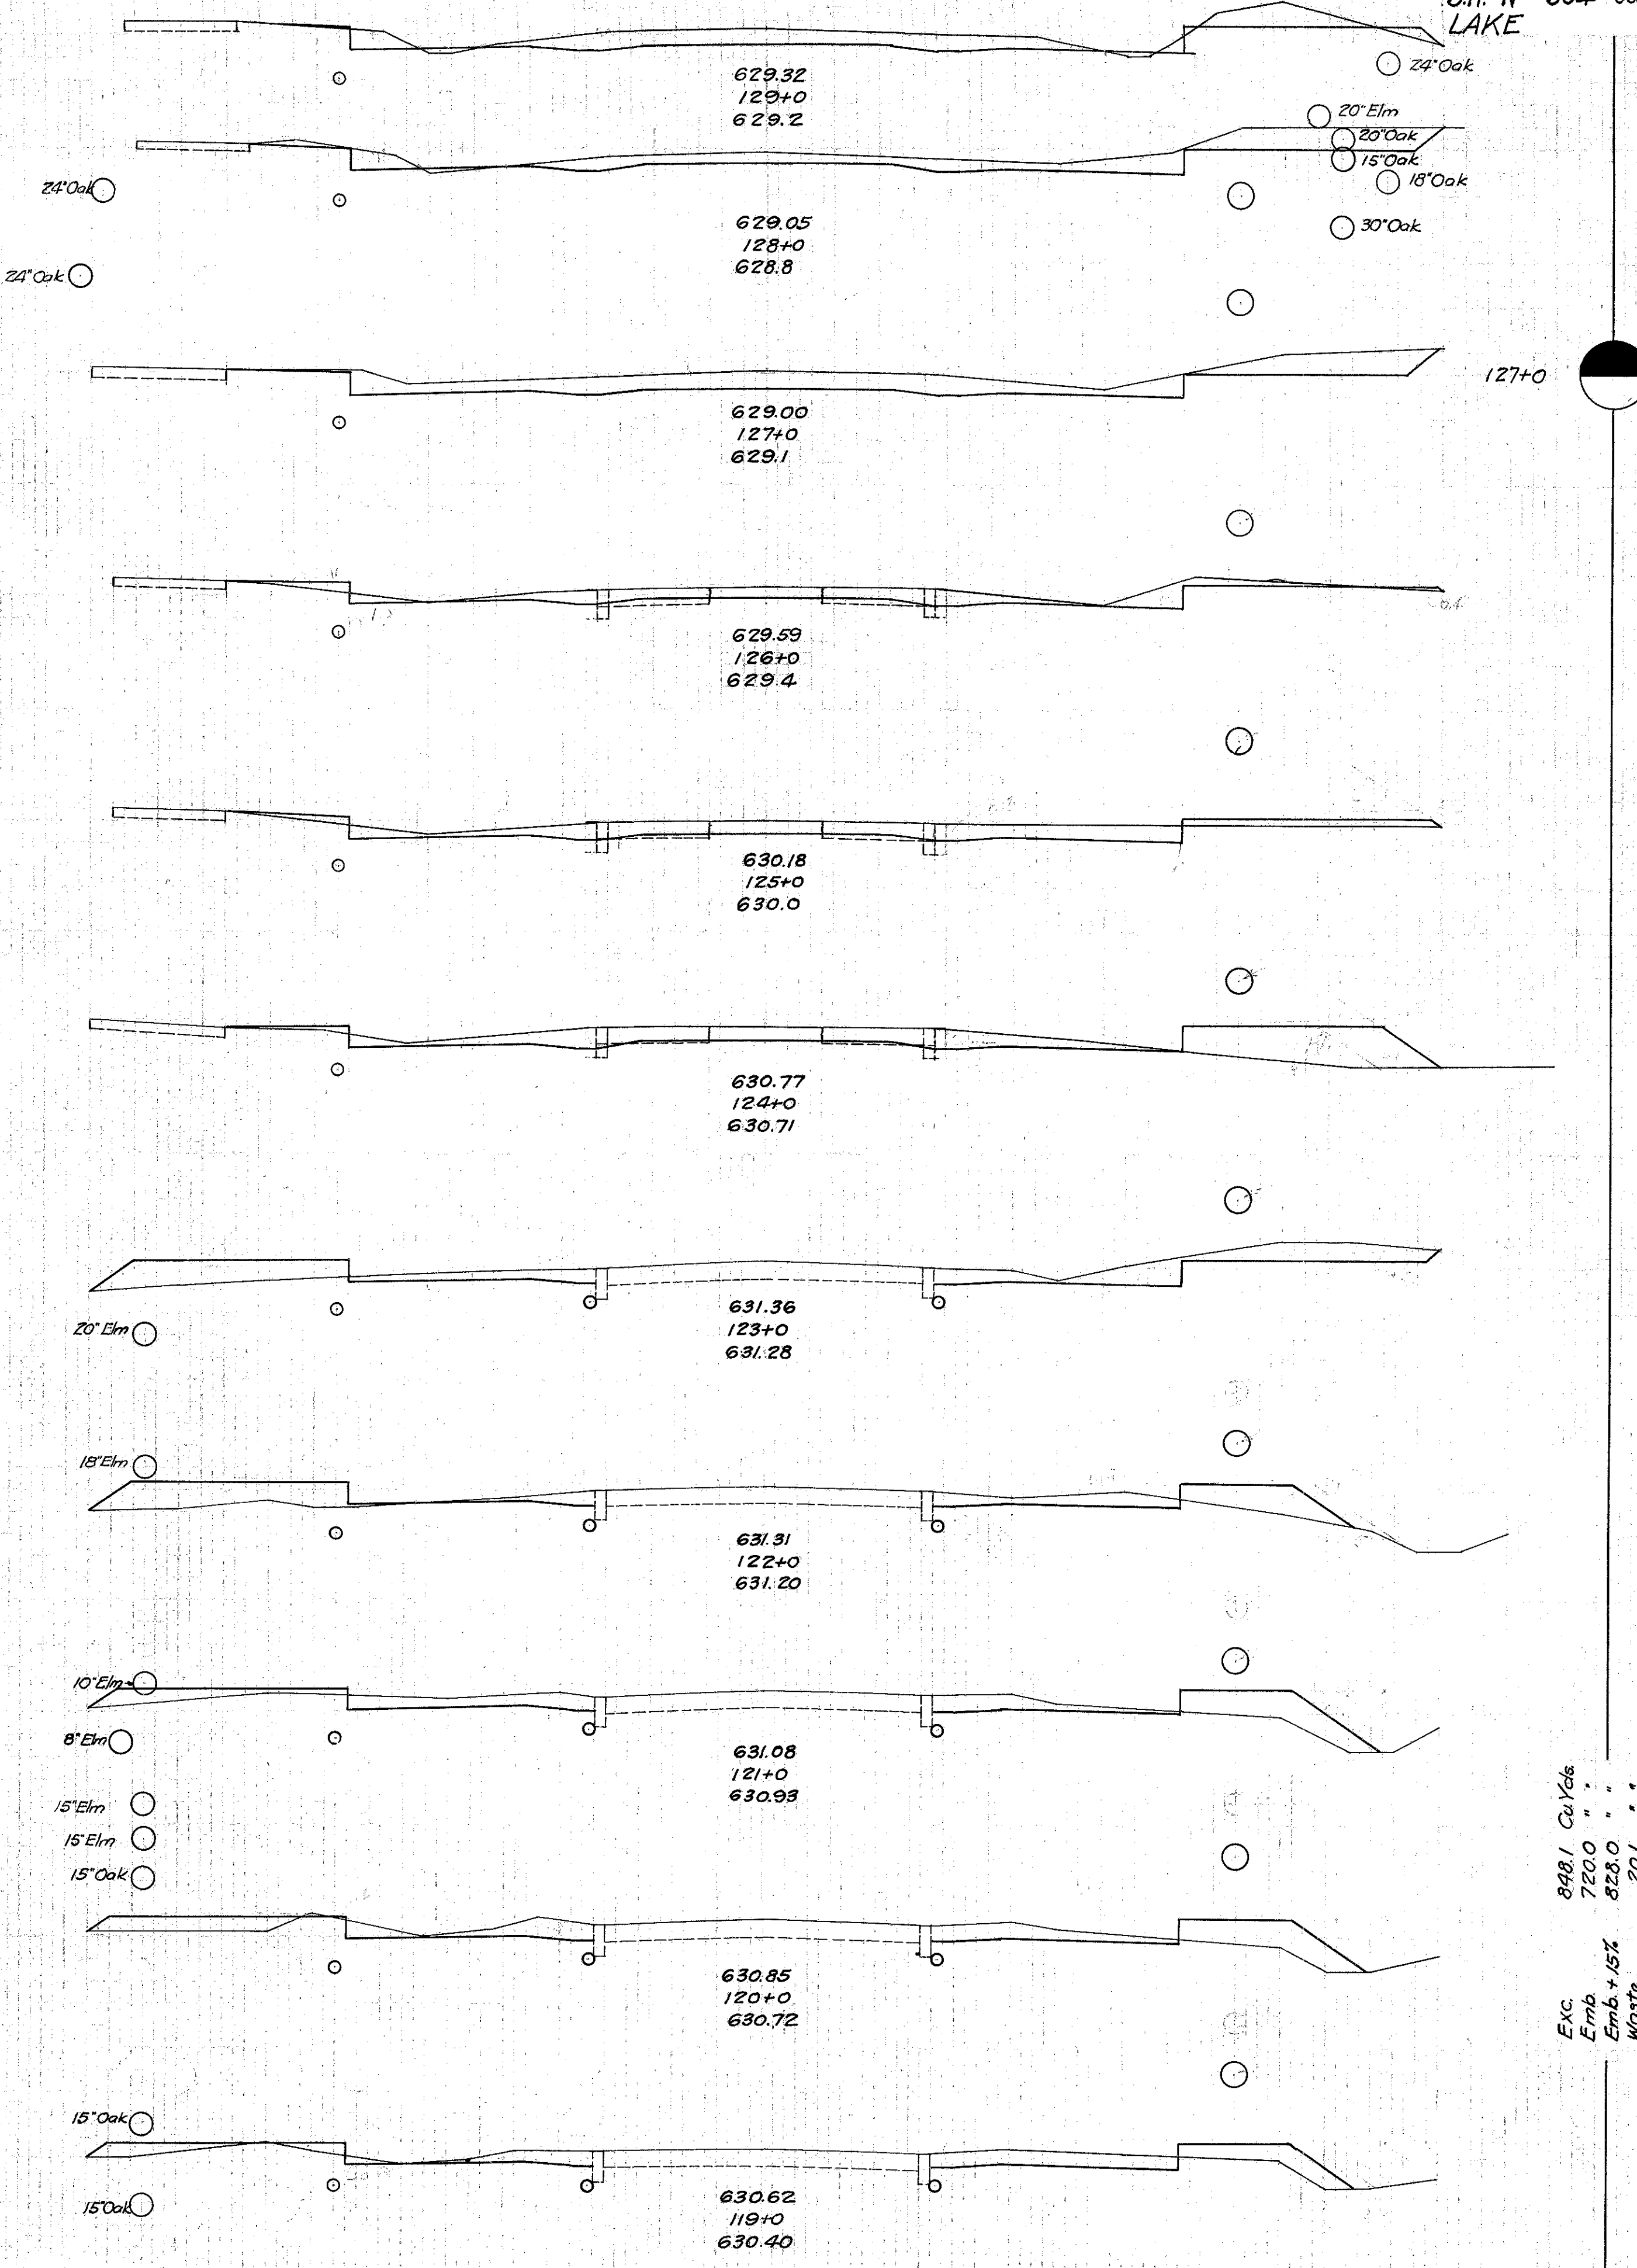

End Area	Cu.Yds	Cu.Yds
Cut	Fill	Cut
23.4	2.0	
	91.3	5.2
25.9	0.8	
	108.7	1.5
32.8	0.0	
	94.4	5.6
18.2	3.0	
	72.2	13.3
20.8	4.2	
	75.9	38.0
20.2	16.9	
	76.1	48.8
19.9	9.8	
	49.6	55.6
6.9	20.2	
	31.9	58.1
10.3	11.2	
	40.0	47.4
11.3	14.4	
	40.6	41.3
10.6	7.9	
	42.0	35.0
12.1	11.0	

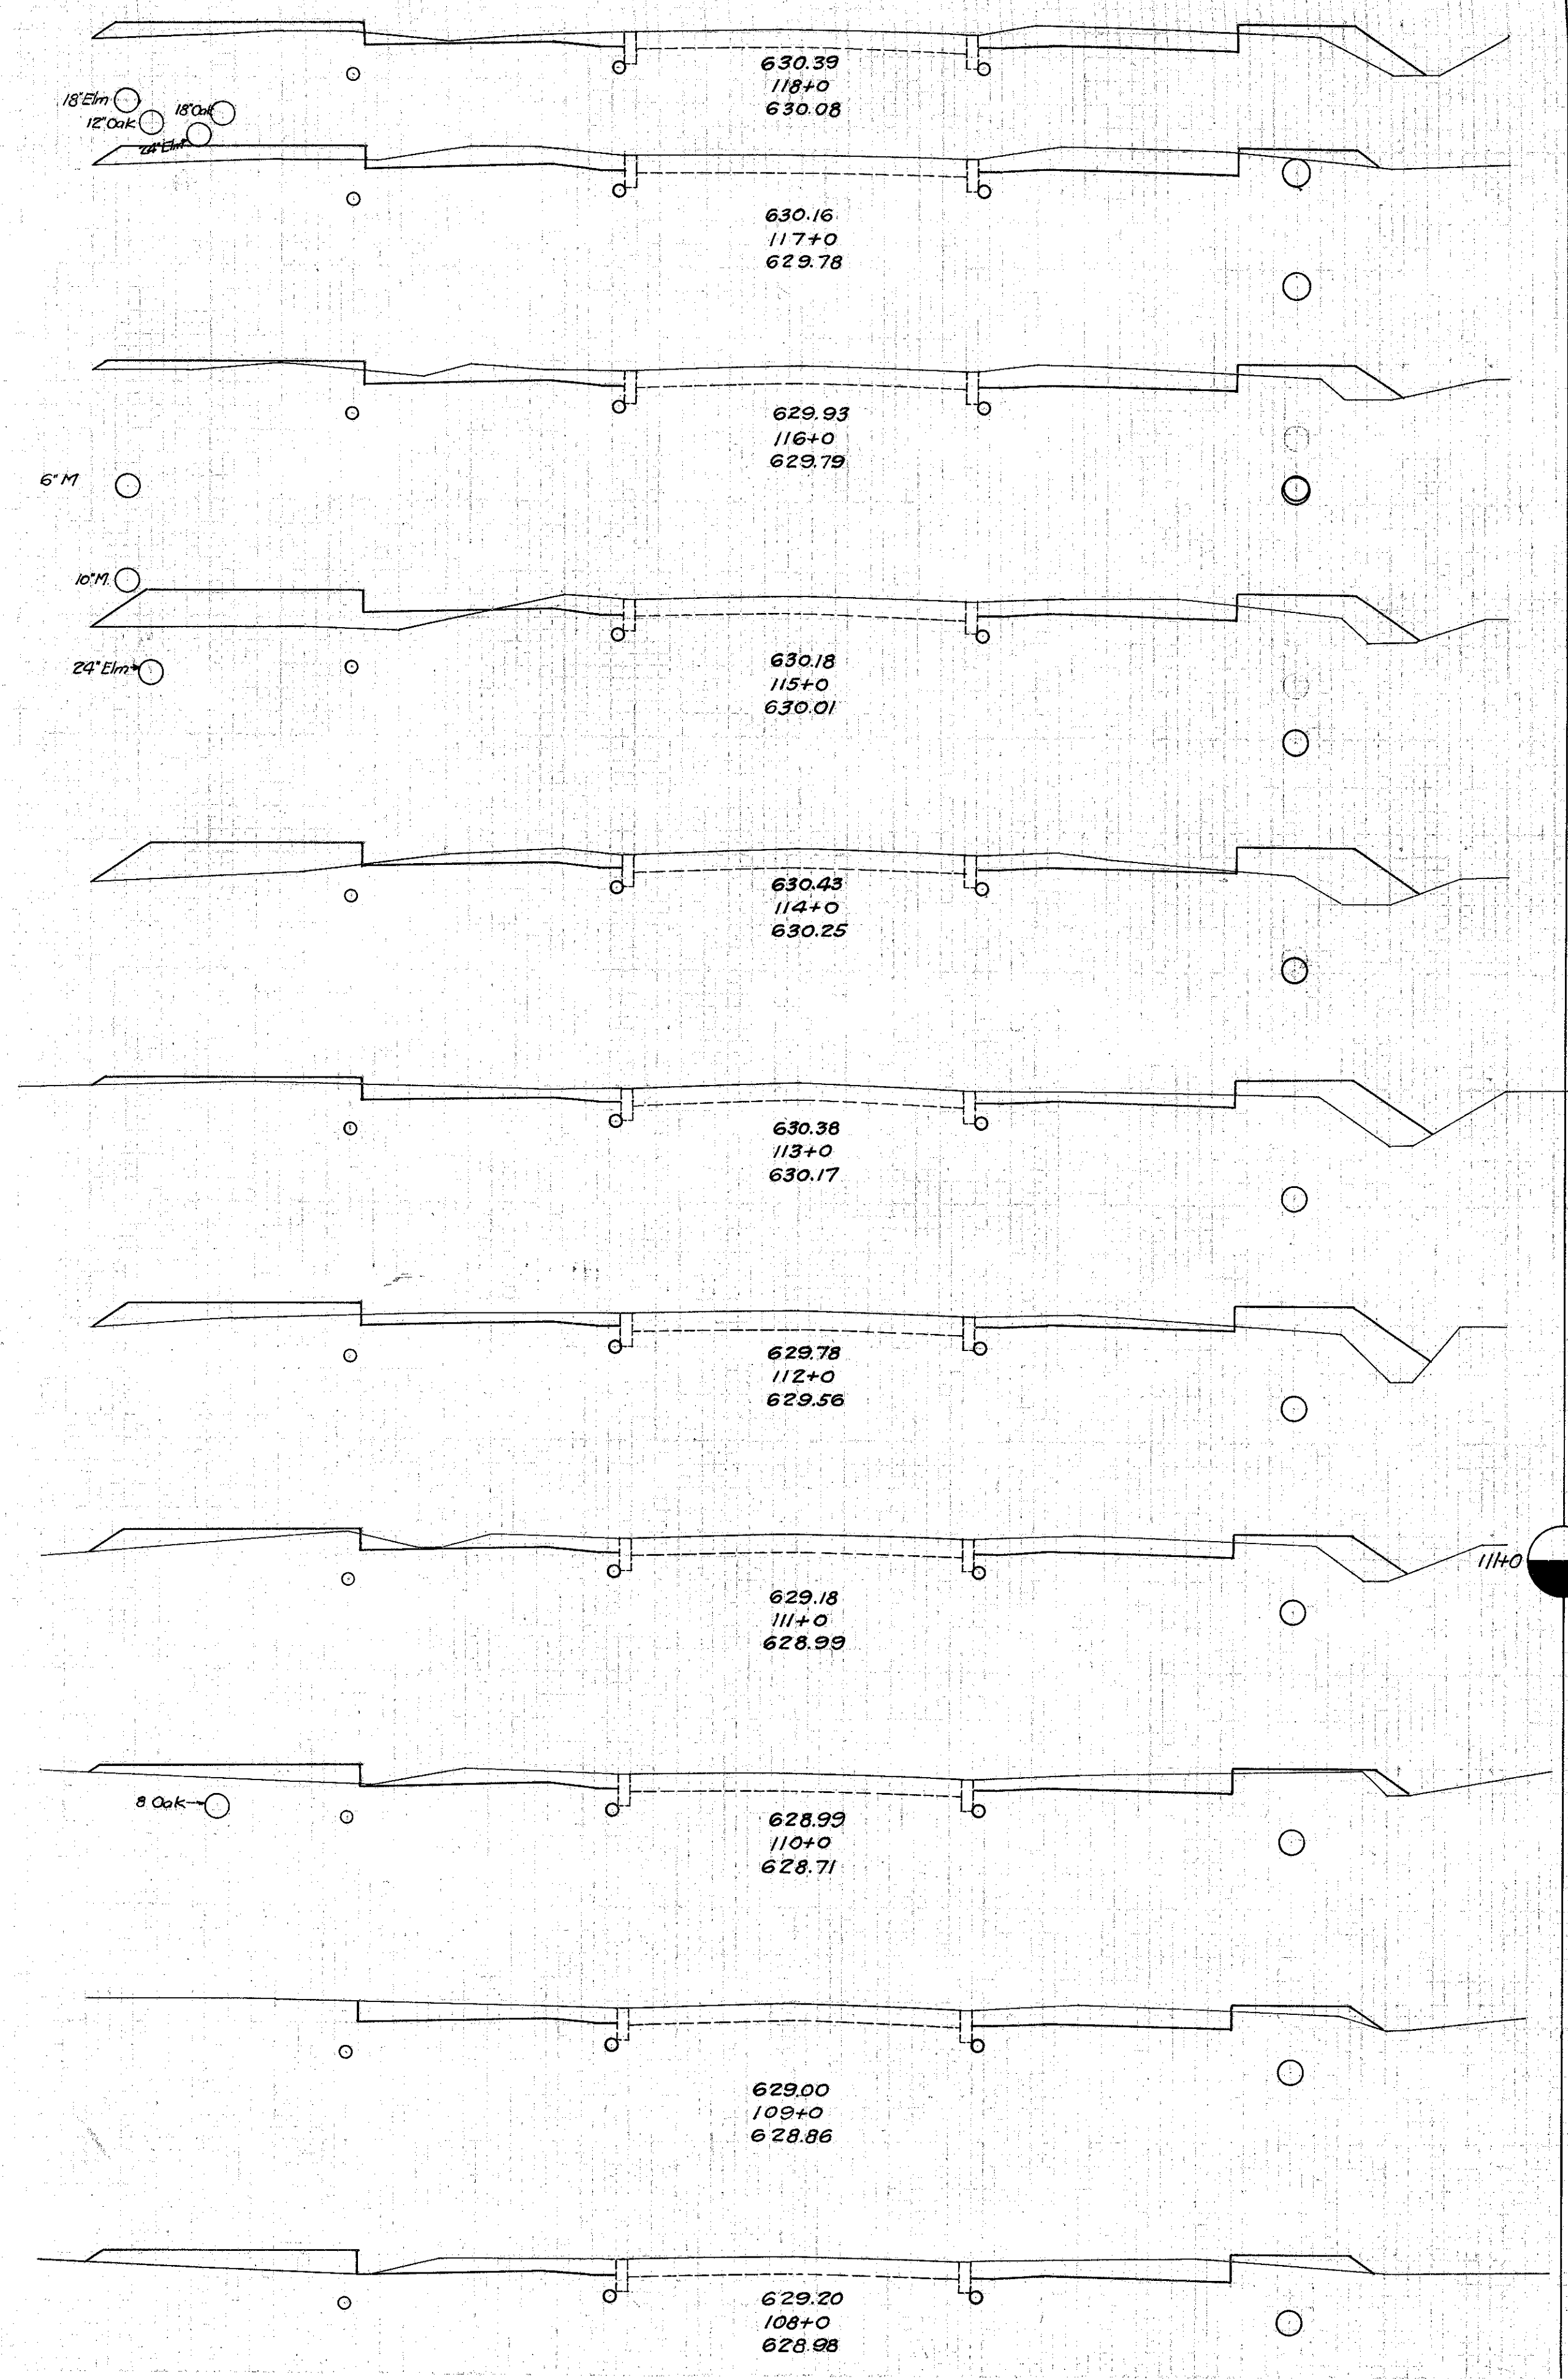

Exc. 848.1 Cu.Yds
Emb. 720.0 " "
Emb. + 15% 828.0 " "
Waste 20.1 " "