


35 30 25 20 15 10 5 0 5 10 15 20 25 30


30 25 20 15 10 5 0 5 10 15 20 25

FED. AID PROJECT	STATE	FED. RD. DIST. NO.	FISCAL YEAR
	OHIO		16
S.H. No. 604		Sec. Willowick, A. Willoughby COUNTY	

N.Y.C. & St.L RR Tracks.

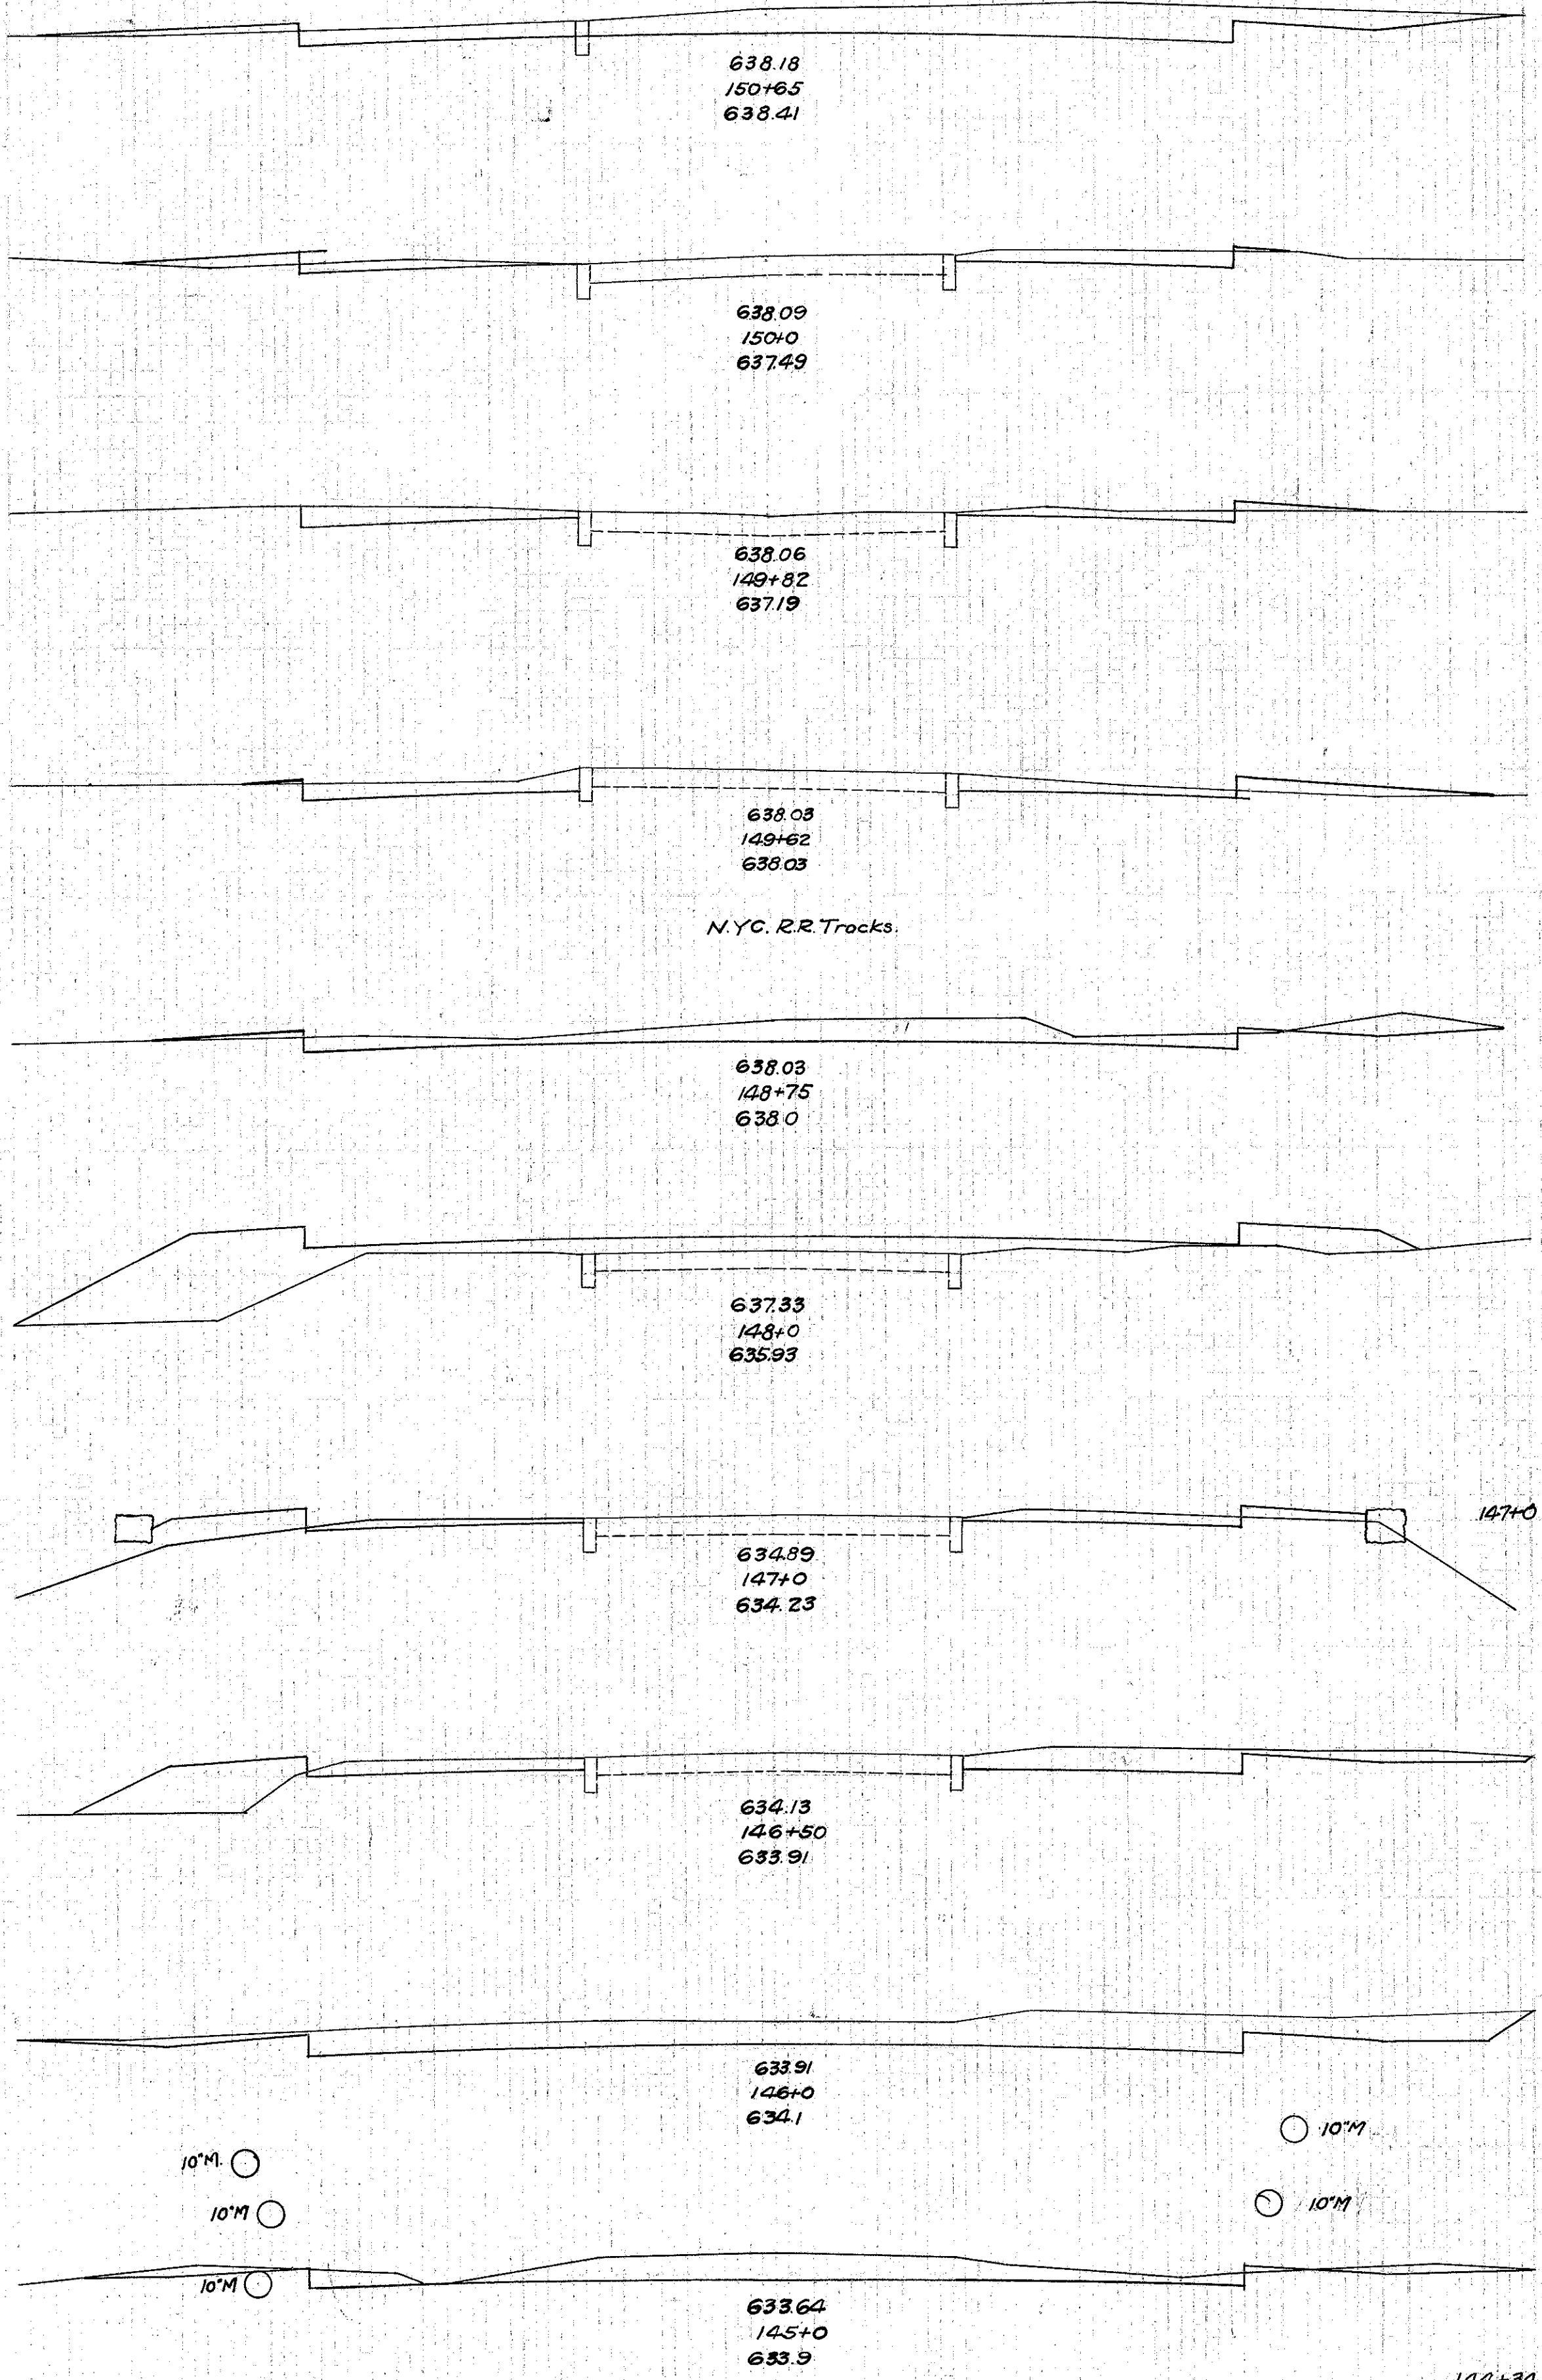

End Area	Cu. Yds.	
	Cut	Fill
438	2.0	
	64.1	6.8
95	3.8	
	7.2	1.5
12.0	1.4	
	8.7	2.0
11.3	4.2	
27.1	2.0	
	137.6	74.4
0.0	51.6	
	14.1	113.9
7.6	9.9	
	51.5	21.3
20.2	13.2	
	69.8	12.2
54.6	0.0	
	158.9	1.5
31.2	0.8	
	75.6	1.9
31.2	0.8	

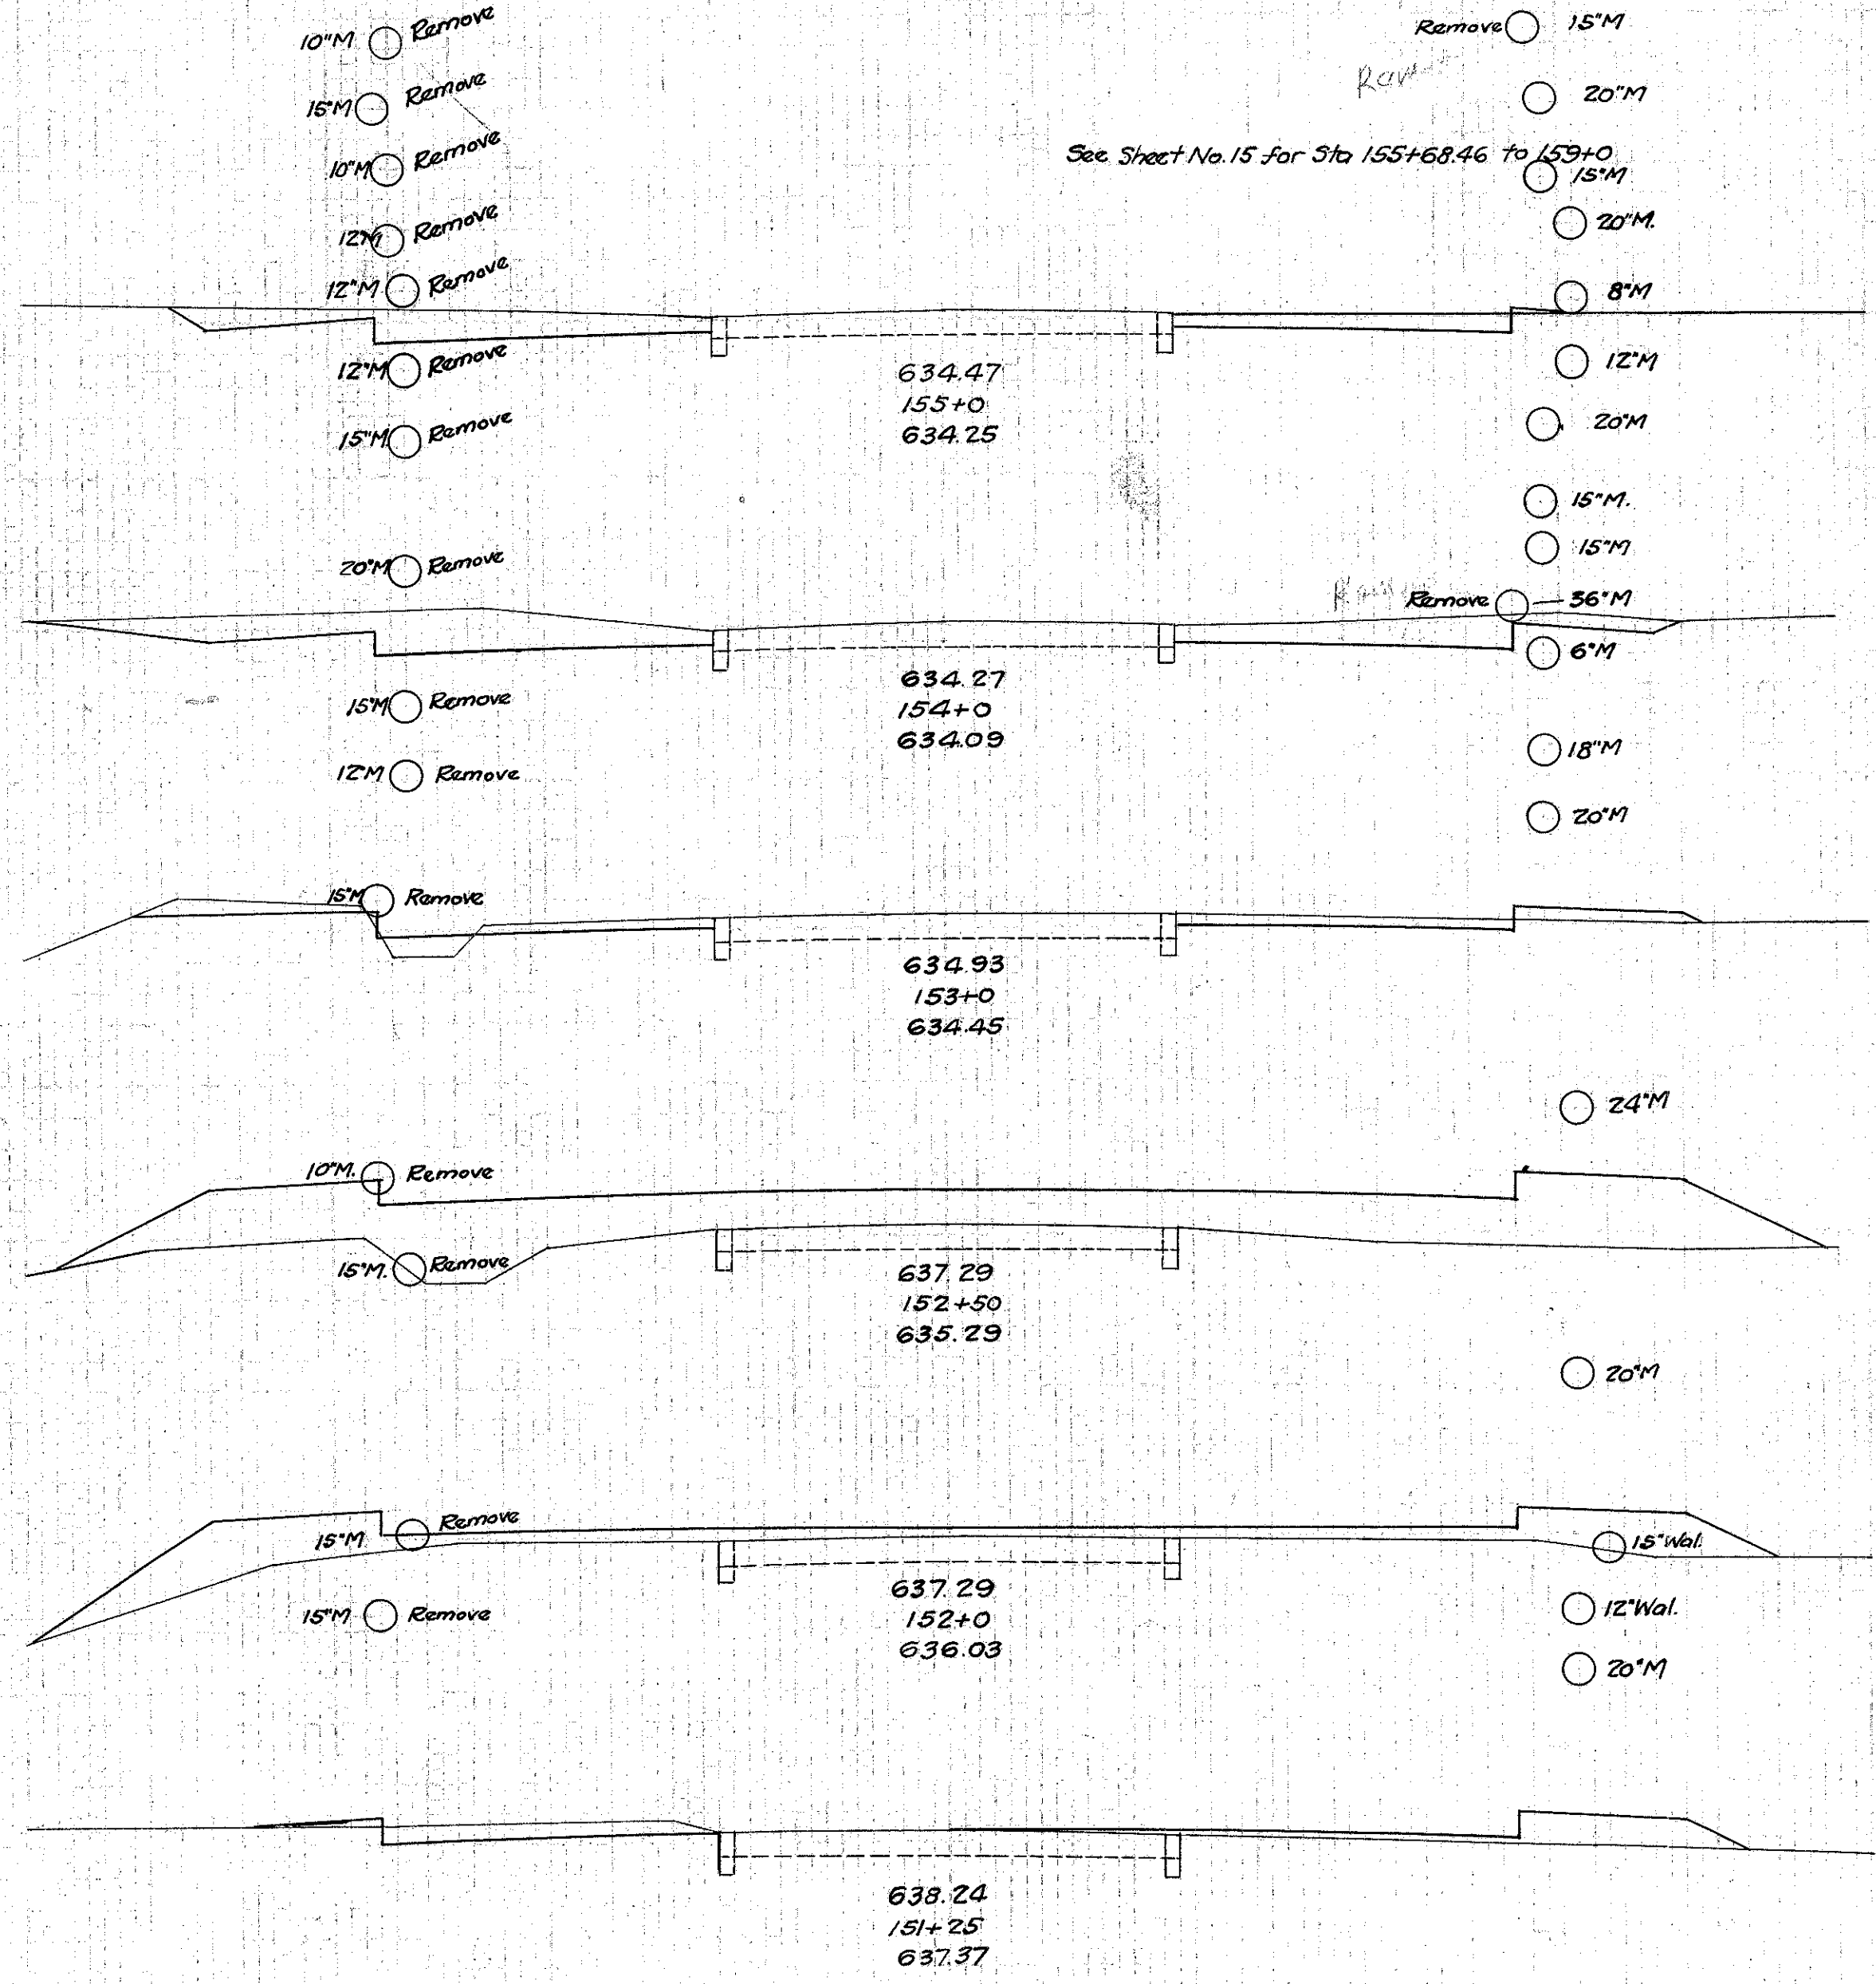

Exc. 5531 Cu. Yds.  
Emb. 4748  
Emb.+5% 546.0  
Waste 7.1

End Area	Cu. Yds.	
	Cut	Fill
19.4	0.2	
	48.3	0.6
19.4	0.2	
	93.7	0.4
31.2	0.0	
	75.4	9.6
9.5	5.2	
	8.7	83.9
0.0	85.4	
	0.0	13.9
0.0	37.6	
	8.3	68.3
5.8	11.6	