(PH ! 1 (I)

STATE OF OHIO


DEPARTMENT OF TRANSPORTATION

HWA EGION	STATE	PROJECT
5	OHIO	T-4030 (14)

LAK-640-0.98 LAK-283-3.83 LAK-91-5.49

LAK-640-0.98 LAK-283-3.83 LAK-91-5.49

CITY OF EASTLAKE LAKE COUNTY

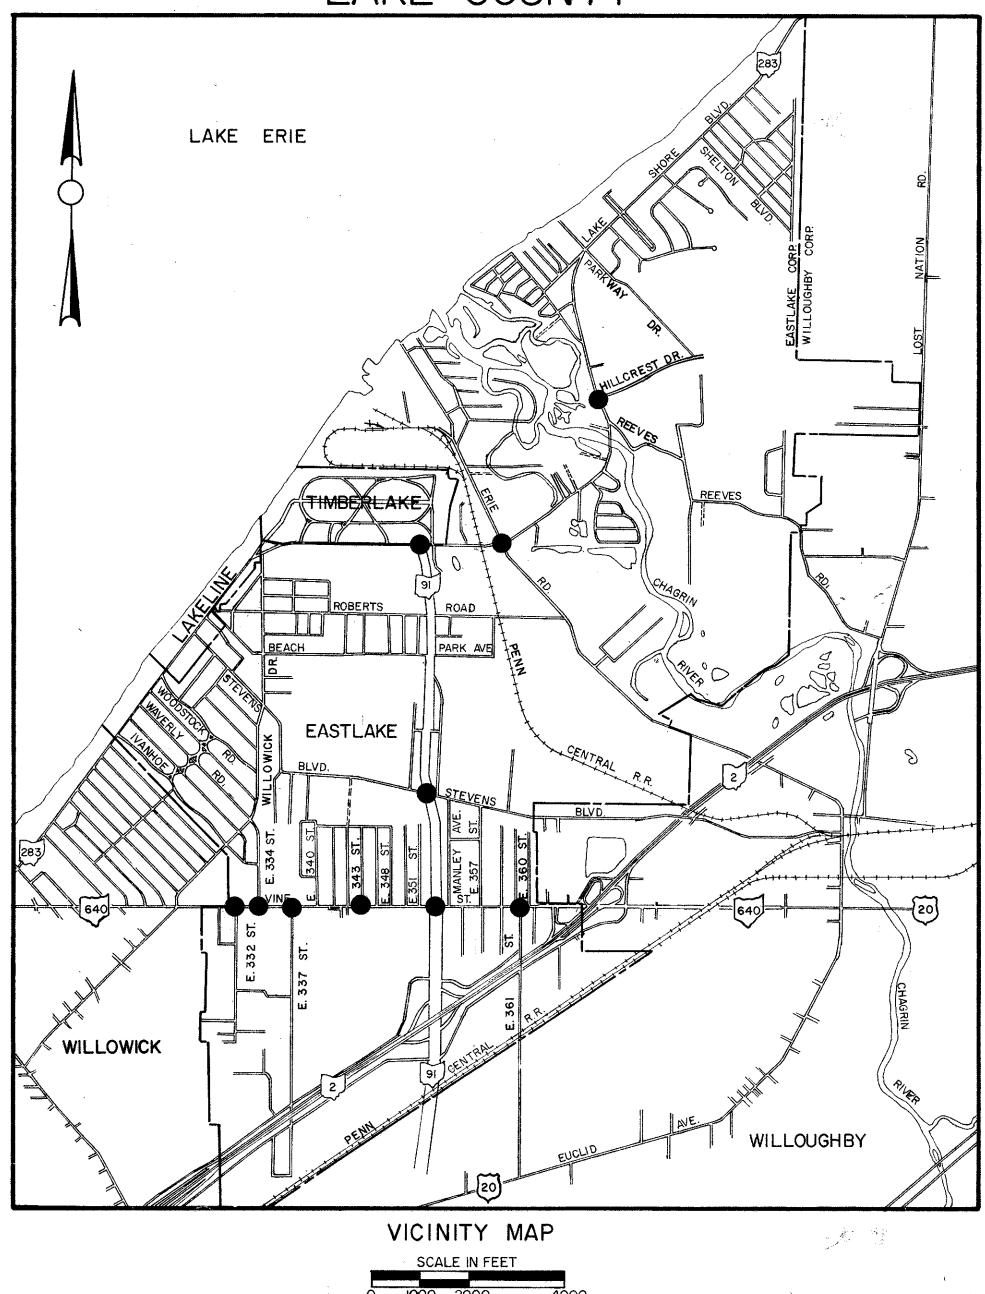

T-4030(14)
1973 SPECIFICATIONS

The Standard Specifications of the State of Ohio, Department of Transportation, including changes and supplemental specifications listed in the proposal, shall govern this improvement.

I hereby approve these plans and declare the making of this improvement will not require the closing to traffic of the highway and that provisions for the maintenance and safety of traffic will be as set forth on the plan and estimates.

We, the Commissioners of Lake County, in formal session hereby approve these plans and certify that the necessary right-of-way is available. We agree to maintain the project in a manner satisfactory to the Director of Transportation, State of Ohio, or his duly authorized

representatives and will make ample provision each year for such maintenance. Done under authority of Sections 5535.01 and 5555.02 et seq. of the Revised Code & APPROVED/

> L. C. Schneithorst APPROVED / SERVICE DIRECTOR, CITY OF EASTLAKE

APPROVED

APPROVED
DATE 3-29-73 LAKE COUNTY ENGINEER

ASSISTANT DEPUTY DIRECTOR FOR HIGHWAY DESIGN **APPROVED** DATE 4-17-73 APPROVED ASSISTANT DEPUTY DIRECTOR FOR REAL ESTATE DATE_ APPROVED ASSISTANT DEPUTY DIRECTOR FOR PROGRAM DEVELOPMENT

APPROVED

486

DEPARTMENT OF TRANSPORTATION FEDERAL HIGHWAY ADMINISTRATION

000161

APPROVED DATE DIVISION ENGINEER

PLANS PREPARED BY

Robert C. Smith

CONVENTIONAL SIGNS

EXISTING TRAFFIC SIGNAL TO BE RETAINED

EXISTING TRAFFIC SIGNAL

EXISTING CONTROLLER ON POLE

NEW CONTROLLER ON POLE

EXISTING PEDESTRIAN SIGNAL

SANITARY SEWER- MANHOLE

POWER DUCT (UNDERGROUND)

POWER POLE - GUY LINE

TRAFFIC SIGNAL POLE

WATER LINE-VALVE-HYDRANT-METER

INDEX

VINE ST. FROM WEST TO EAST CORPORATION LINE

9-10

12-20

LINE DATA

GENERAL SUMMARY & SUB-SUMMARY

INTERCONNECT SCHEMATIC

LAKE SHORE BLVD, AND S.R. 91 LAKE SHORE BLVD. AND ERIE RD.

TOTAL LENGTH OF WORK

TOTAL PROJECT LENGTH

LAKE SHORE BLVD. AND HILLCREST DR.

TELEPHONE CABLE (UNDERGROUND)

NEW PEDESTRIAN SIGNAL

STORM SEWER-INLET

SHRUB - HEDGE

LIGHT POLE

TREE STUMP

SEPTIC TANK

STREET SIGN STOP SIGN

PULL BOX

TELEPHONE POLE

NEW TRAFFIC POLE

COMMERCIAL SIGN

GAS LINE-VALVE

PARKING METER

TITLE SHEET

GENERAL NOTES

SIGNAL PLANS

DETAILS

TREE

NEW TRAFFIC SIGNAL

EXISTING R/W LINE

CORPORATION LINE

BURGESS & NIPLE, LIMITED, CONSULTING ENGINEERS 7541 MENTOR AVENUE, MENTOR, OHIO FOR THE CITY OF EASTLAKE

File No.	LAKE COUNTY LAK-6.40-0.98 LAK-2.83-3.83 LAK-91-5.49
	Date of Letting

44° 77' 80	
O FEBRUARY	
GENERAL STATES	
BEAREGY	
ARLES LAVE	
MITH	
7241 SUE	
1275 6	
marketine to the light of the second	
MALTERNATION	

6220 L.F.

480 L.F.

270 L.F.

80 L.F.

7050 L.F. OR 1.335 MILES 0.00 L.F. OR 0.000 MILES

> STANDARD CONSTRUCTION DRAWINGS SUPPLEMENTAL FACI-I FACI-Z SPECIFICATIONS 4-20-71 4-20-71 9.20.72 MC-3 6.20-69

PROPOSED TRAFFIC SIGNAL IMPROVEMENTS